


GARAGE

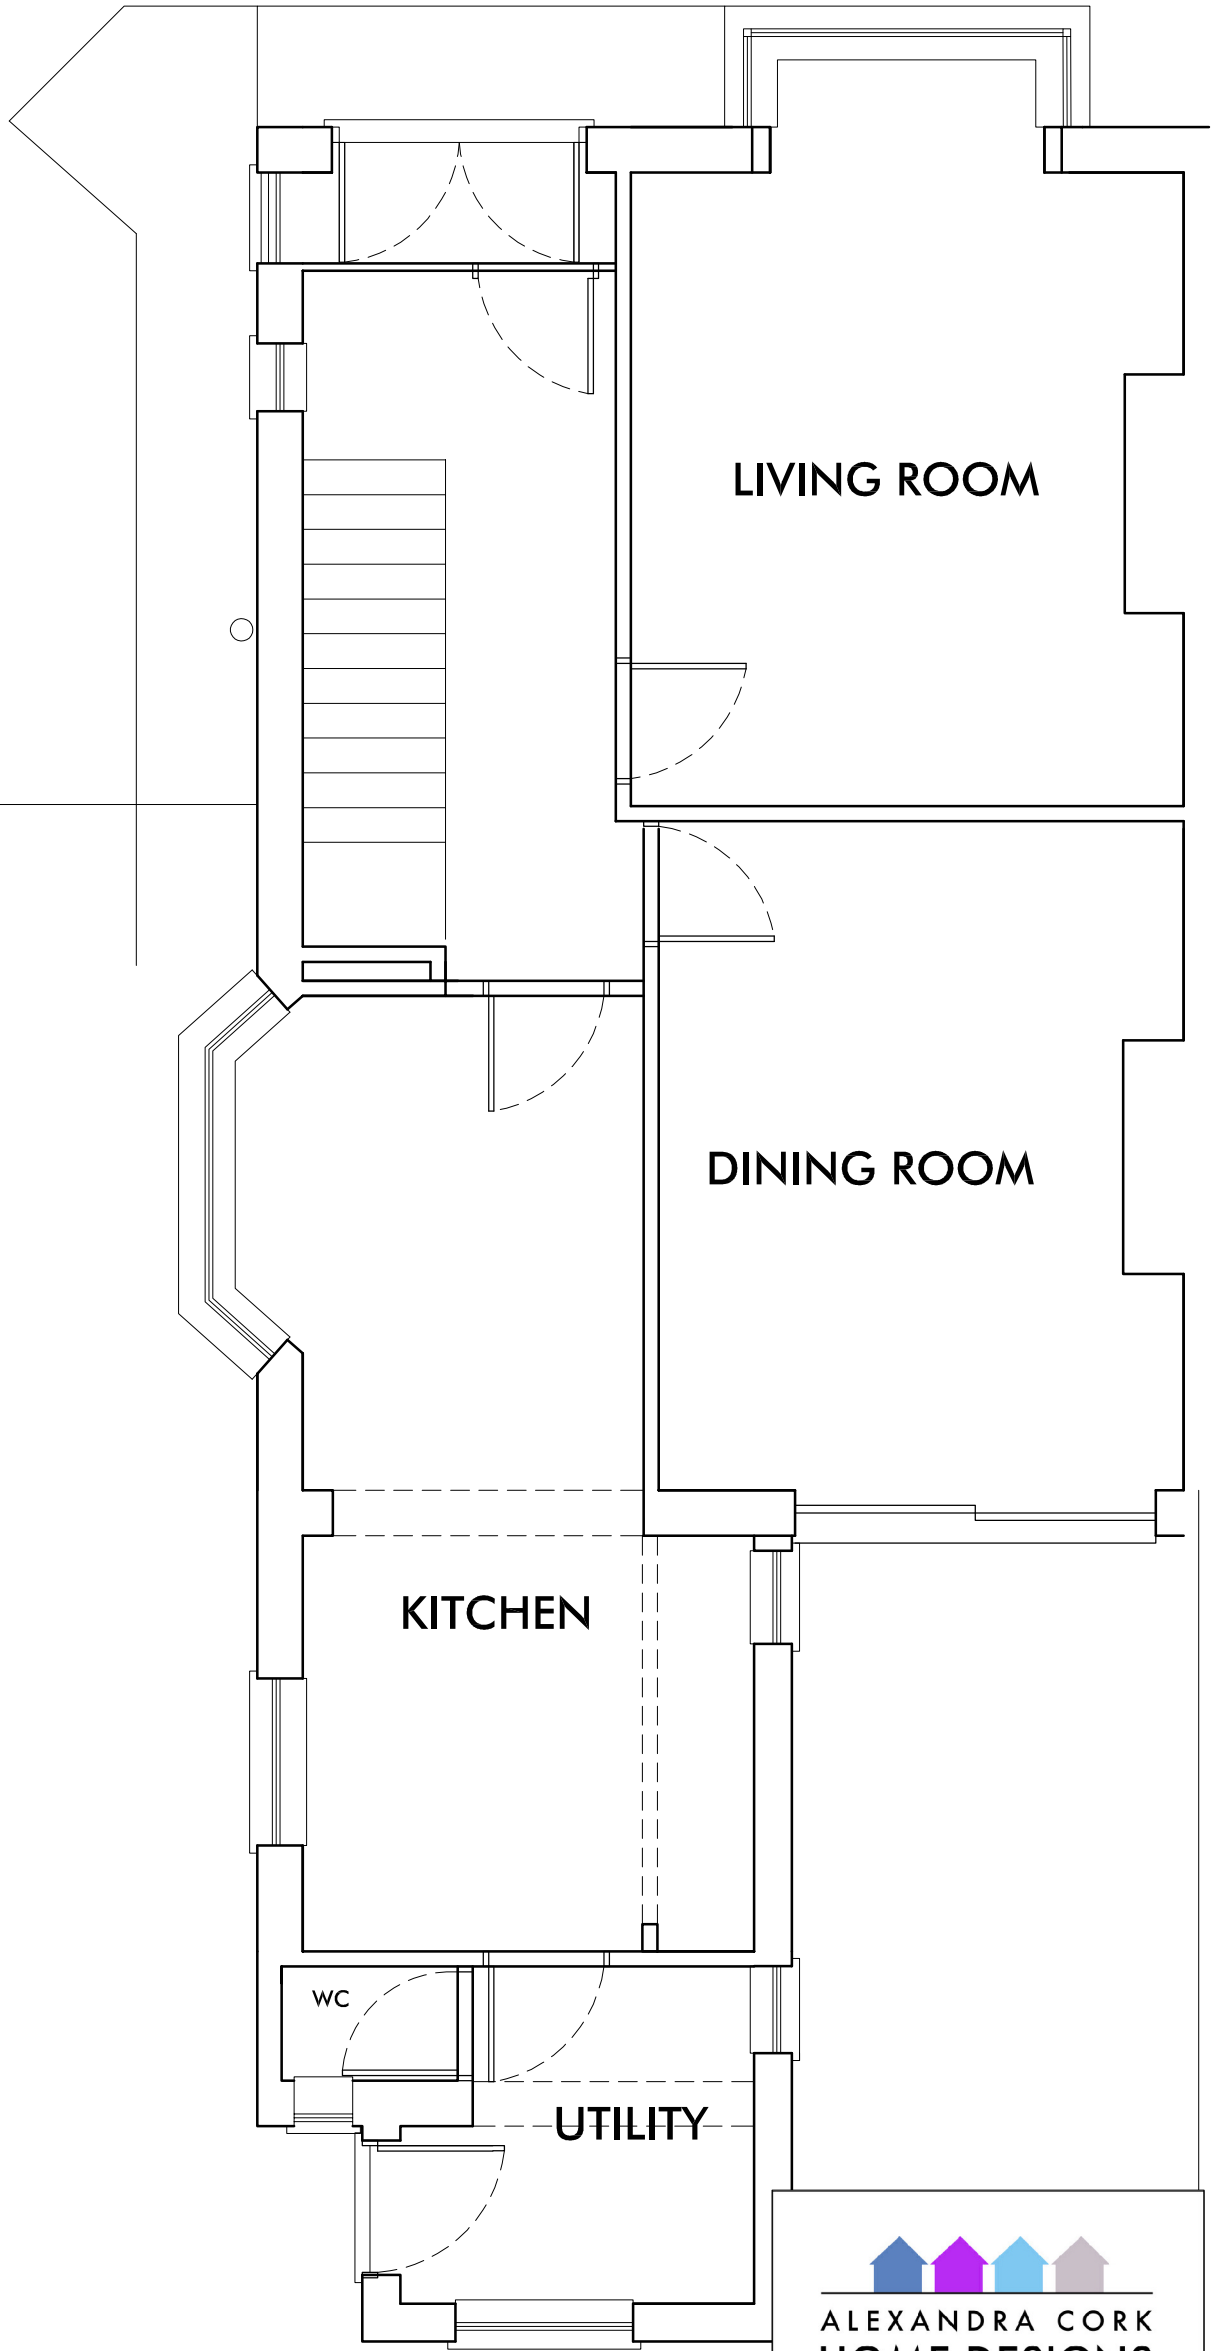

LIVING ROOM

DINING ROOM

KITCHEN

UTILITY

WC



ALEXANDRA CORK
HOME DESIGNS

100 WESTBOURNE ROAD,
DOWNEND, BRISTOL,
BS16 6RD

07867 592195

www.alexandracork.co.uk
info@alexandracork.co.uk

PROJECT	65 THE CRESCENT
CLIENT	MR & MRS HEDINGER
DRAWING	EXISTING GROUND FLR PLAN
DATE	01.10.20
SCALE	1:50@A3
REV	-