


**NOTES:-** RESPONSIBILITY IS NOT ACCEPTED FOR ERRORS MADE BY OTHERS IN SCALING FROM THIS DRAWING. ALL CONSTRUCTION INFORMATION SHOULD BE TAKEN FROM FIGURED DIMENSIONS ONLY. ALL DIMENSIONS ARE IN MILLIMETERS

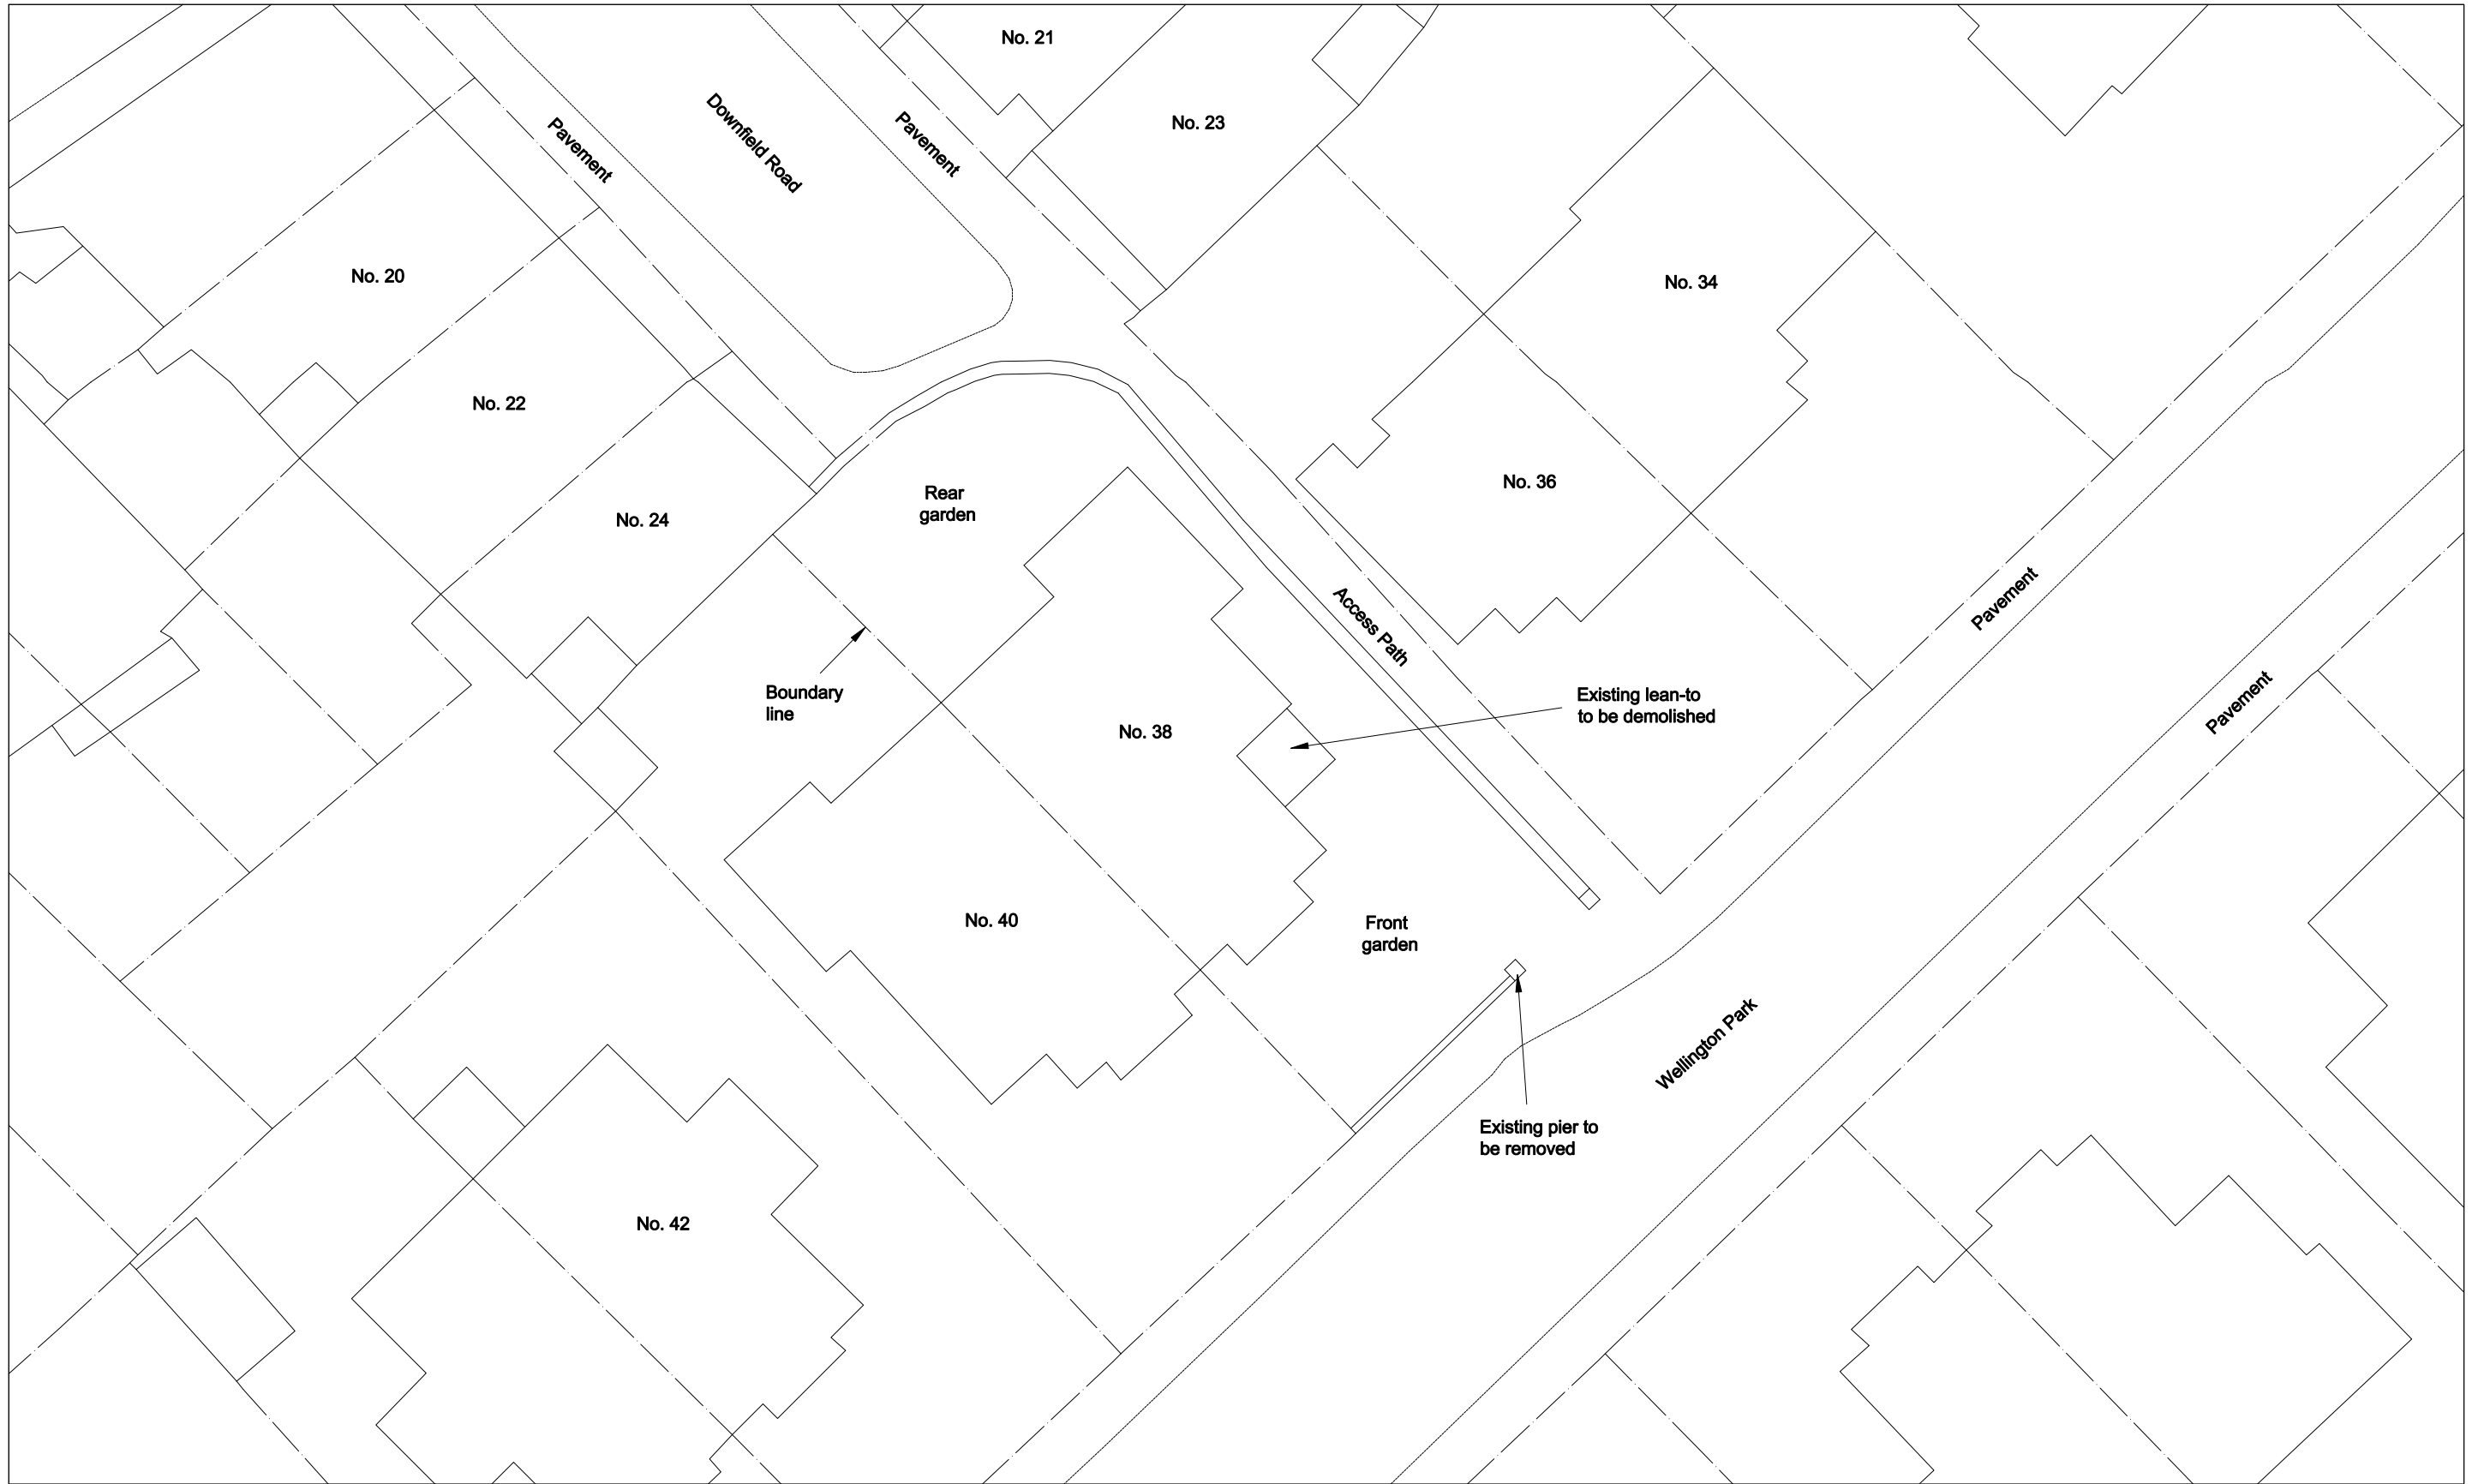

**Clifton Design (Bristol)**  
 25 Lower Redland Road  
 Redland  
 Bristol  
 BS6 6TB  
 0117 973 6000

Rev:	Description of Changes:	Drawn:	Date:	North:
-	-	-	-	↑
<b>1:200 @ A3</b>				

Client:  
**Mr & Mrs P Mitchell**

Address:  
**38 Wellington Park, Clifton**

Postcode:	Drawing Title:		
<b>BS8 2UW</b>	<b>Block Plan - Existing</b>		
Date:	Drawing No: <b>38/WP/C/06/P</b>		
<b>Jun 2020</b>	Drawn: <b>D.H</b>	Option: -	Rev: -