



NOTES:- RESPONSIBILITY IS NOT ACCEPTED FOR ERRORS MADE BY OTHERS IN SCALING FROM THIS DRAWING. ALL CONSTRUCTION INFORMATION SHOULD BE TAKEN FROM FIGURED DIMENSIONS ONLY. ALL DIMENSIONS ARE IN MILLIMETERS

Existing Front Wall Elevation

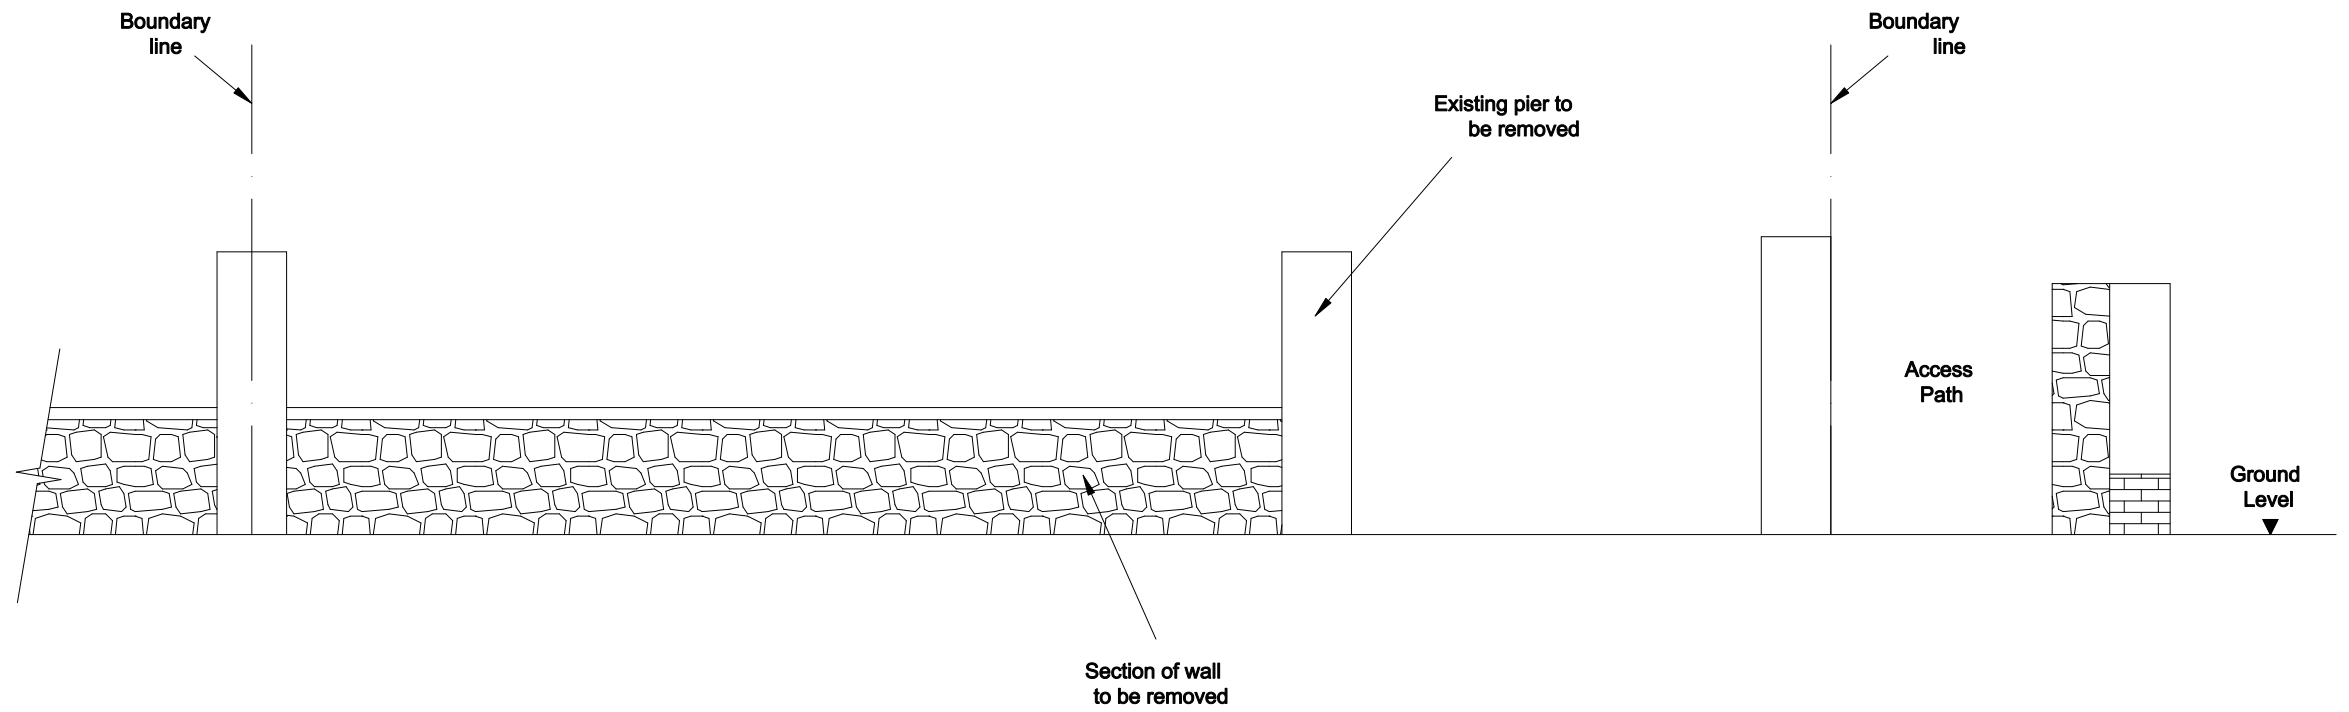

Proposed Front Wall Elevation

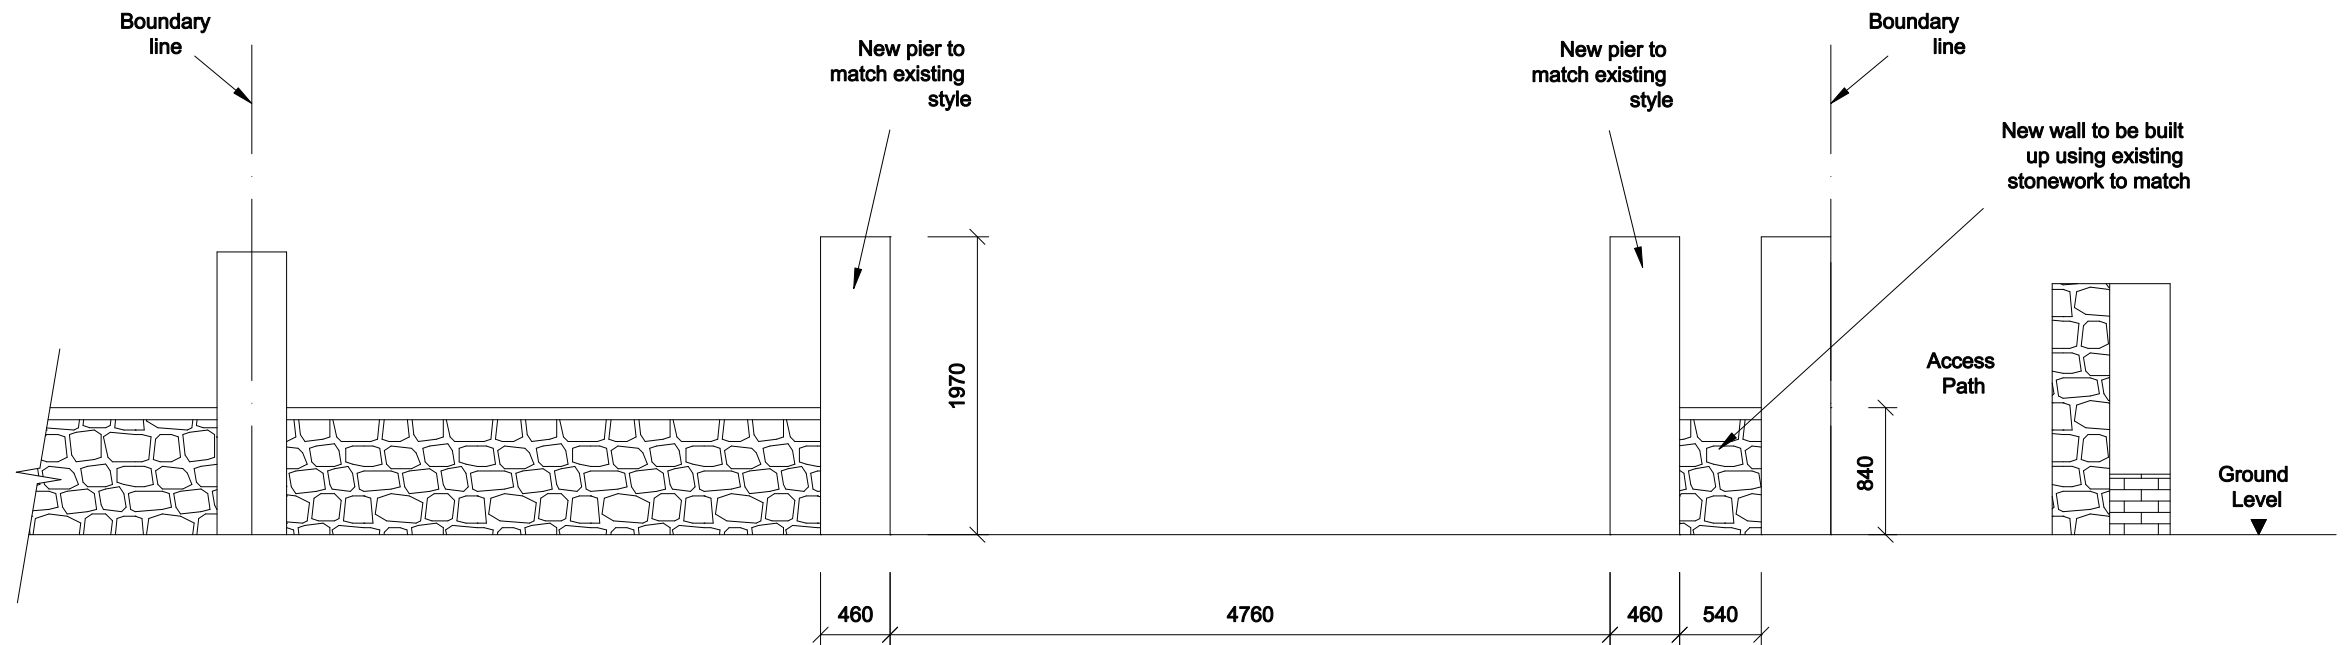

Clifton Design (Bristol)
25 Lower Redland Road
Redland
Bristol
BS6 6TB
0117 973 6000

Rev:	Description of Changes:	Drawn:	Date:
-	-	-	-

1:50 @ A3



Client:
Mr & Mrs P Mitchell
 Address:
38 Wellington Park, Clifton

Postcode:
BS8 2UW
 Date:
Jun 2020

Drawing Title:
Front Wall Elevations
 Drawing No: **38/WP/C/05/P**
 Drawn: **D.H** Option: - Rev: -