
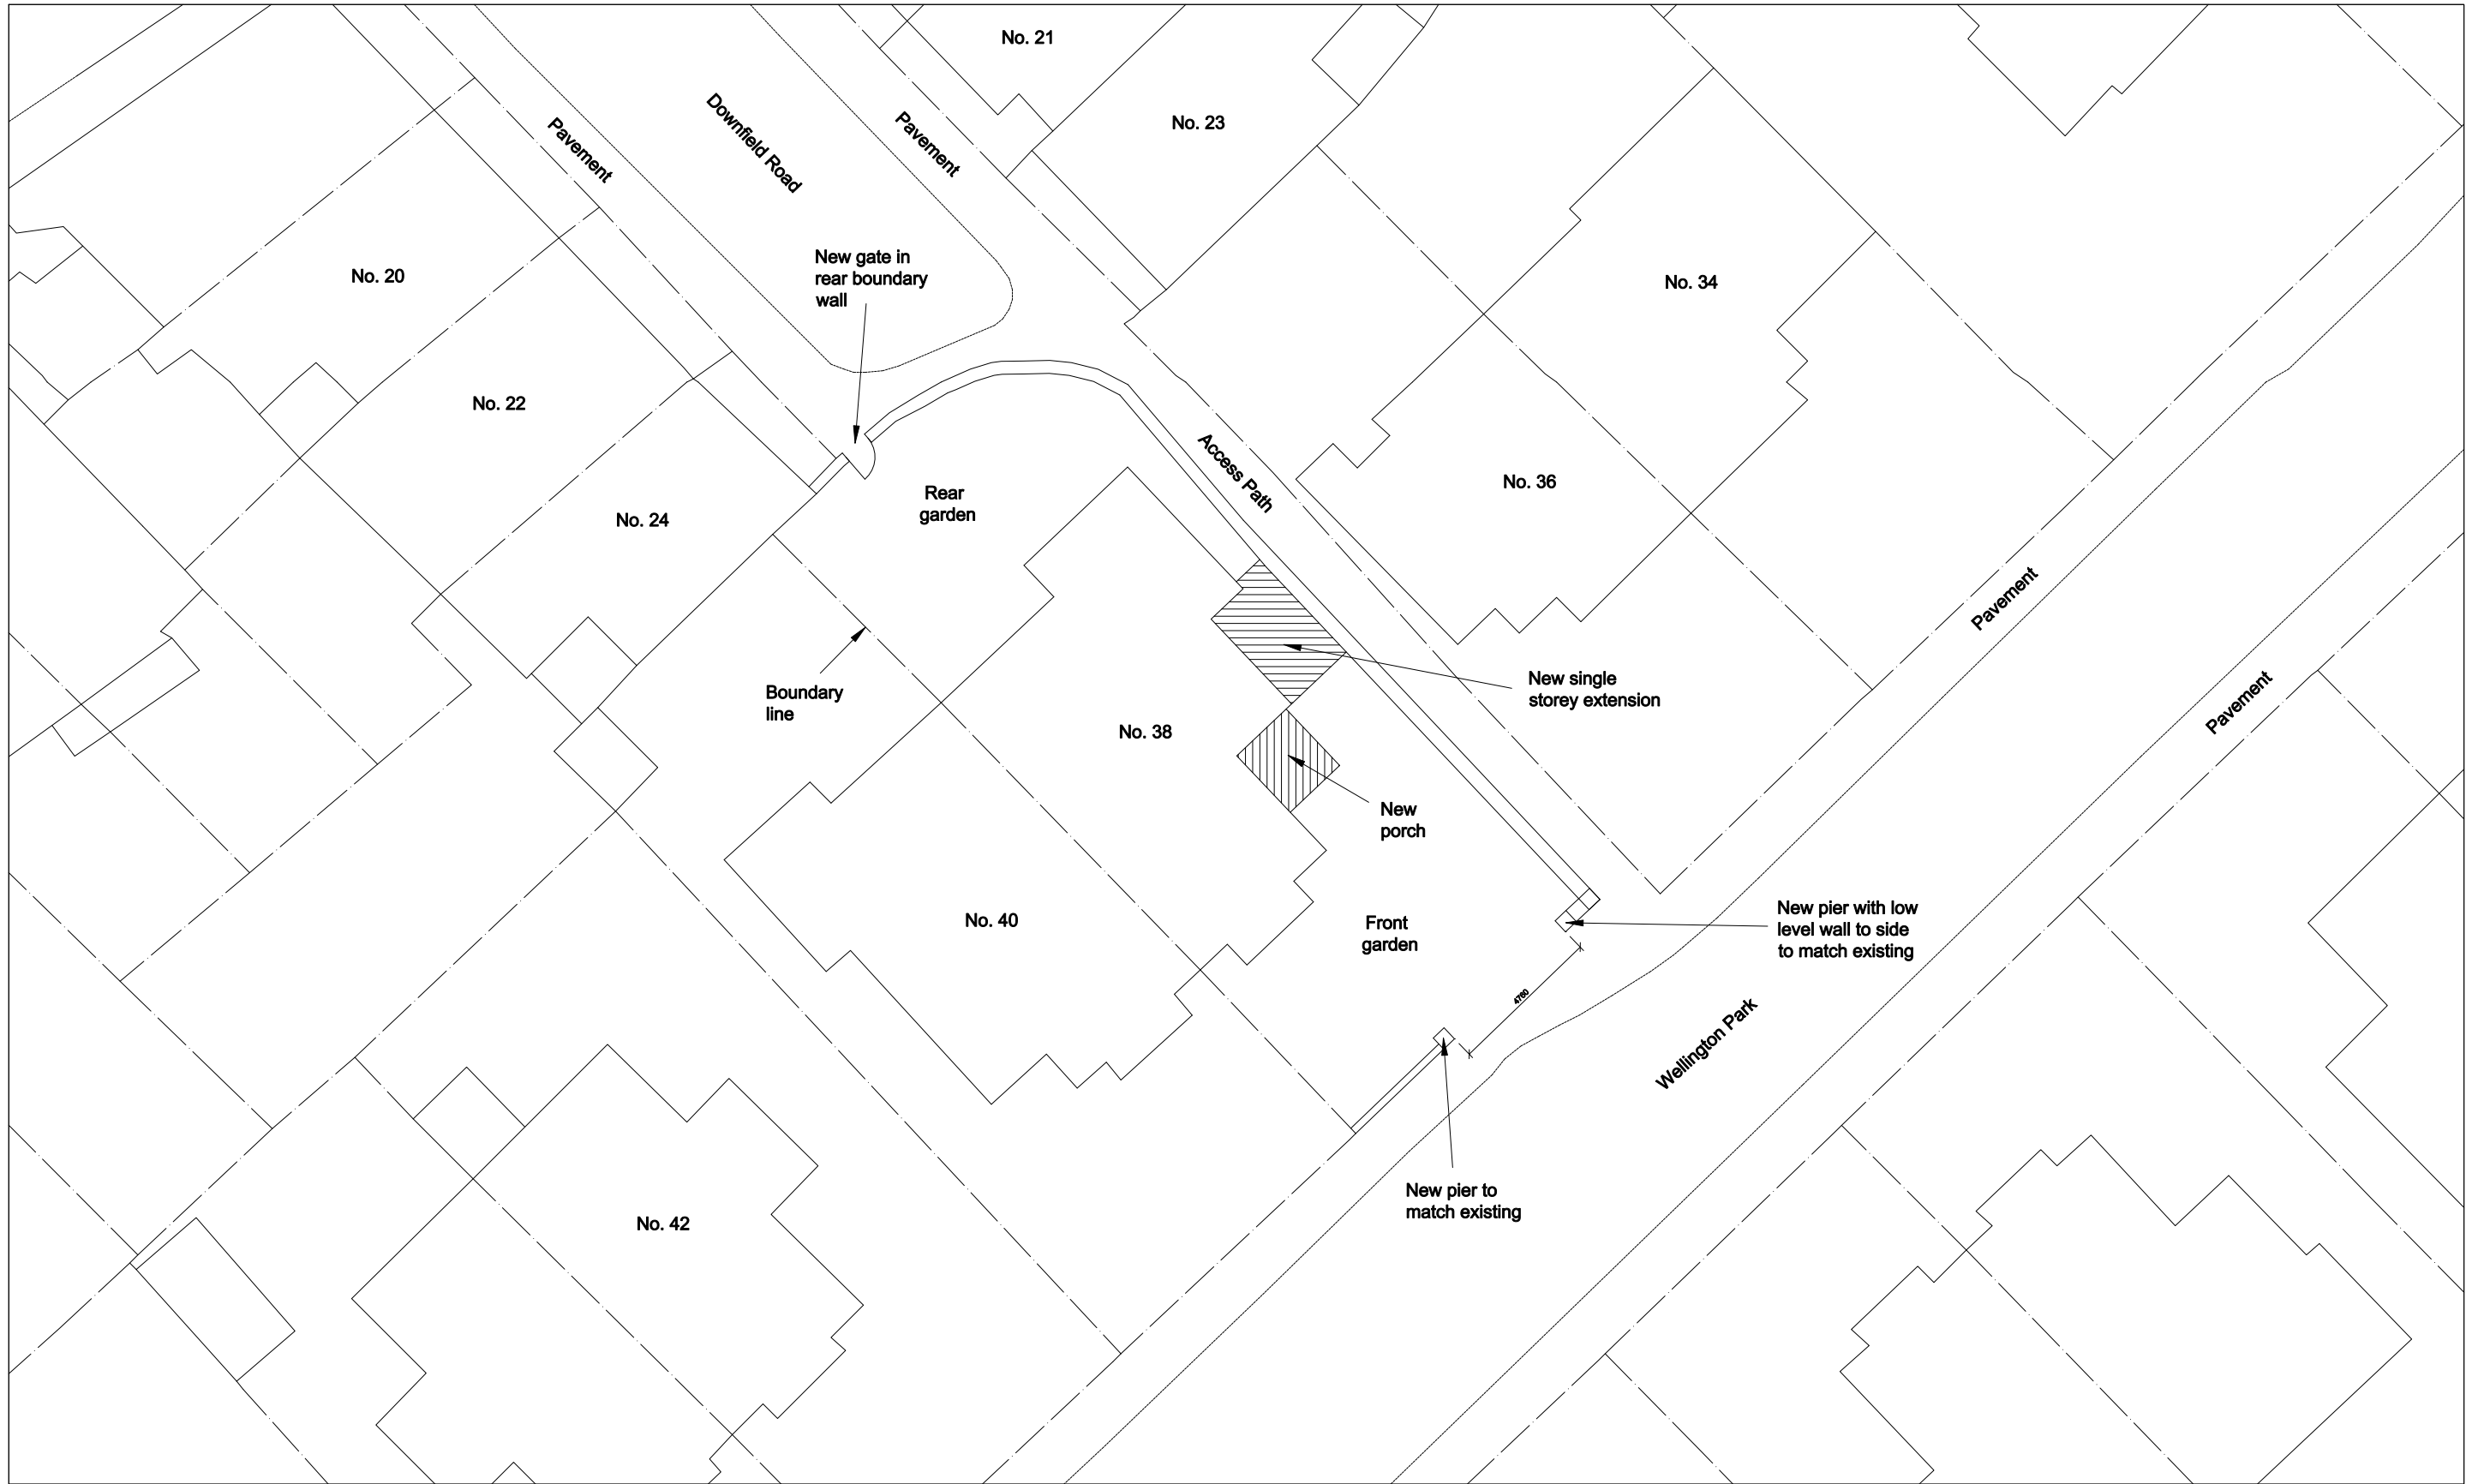



NOTES:- RESPONSIBILITY IS NOT ACCEPTED FOR ERRORS MADE BY OTHERS IN SCALING FROM THIS DRAWING. ALL CONSTRUCTION INFORMATION SHOULD BE TAKEN FROM FIGURED DIMENSIONS ONLY. ALL DIMENSIONS ARE IN MILLIMETERS

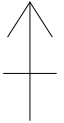

Clifton Design (Bristol) 25 Lower Redland Road Redland Bristol BS6 6TB 0117 973 6000	Rev: A B	Description of Changes: Proposed porch increased in size Amendments to Proposed Porch	Drawn: D.H D.H	Date: Oct 20 Dec 20	North: 	Client: Mr & Mrs P Mitchell	Postcode: BS8 2UW	Drawing Title: Block Plan - Proposed		
	Address: 38 Wellington Park, Clifton						Date: Jun 2020	Drawing No: 38/WP/C/07/P		
	1:200 @ A3						Drawn: D.H Option: -		Rev: B	