
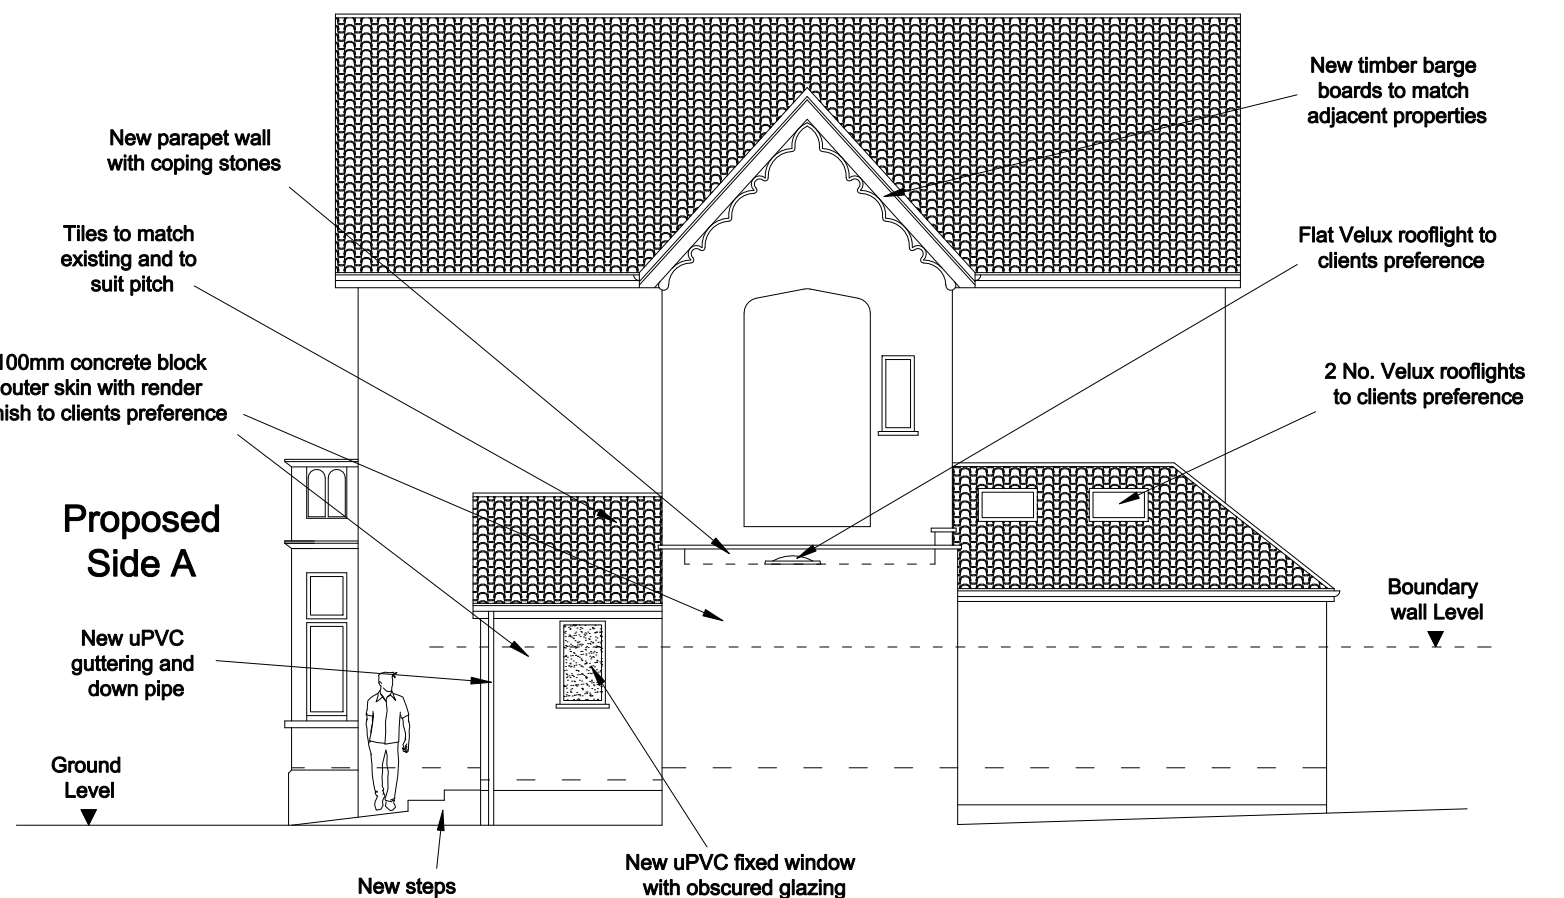
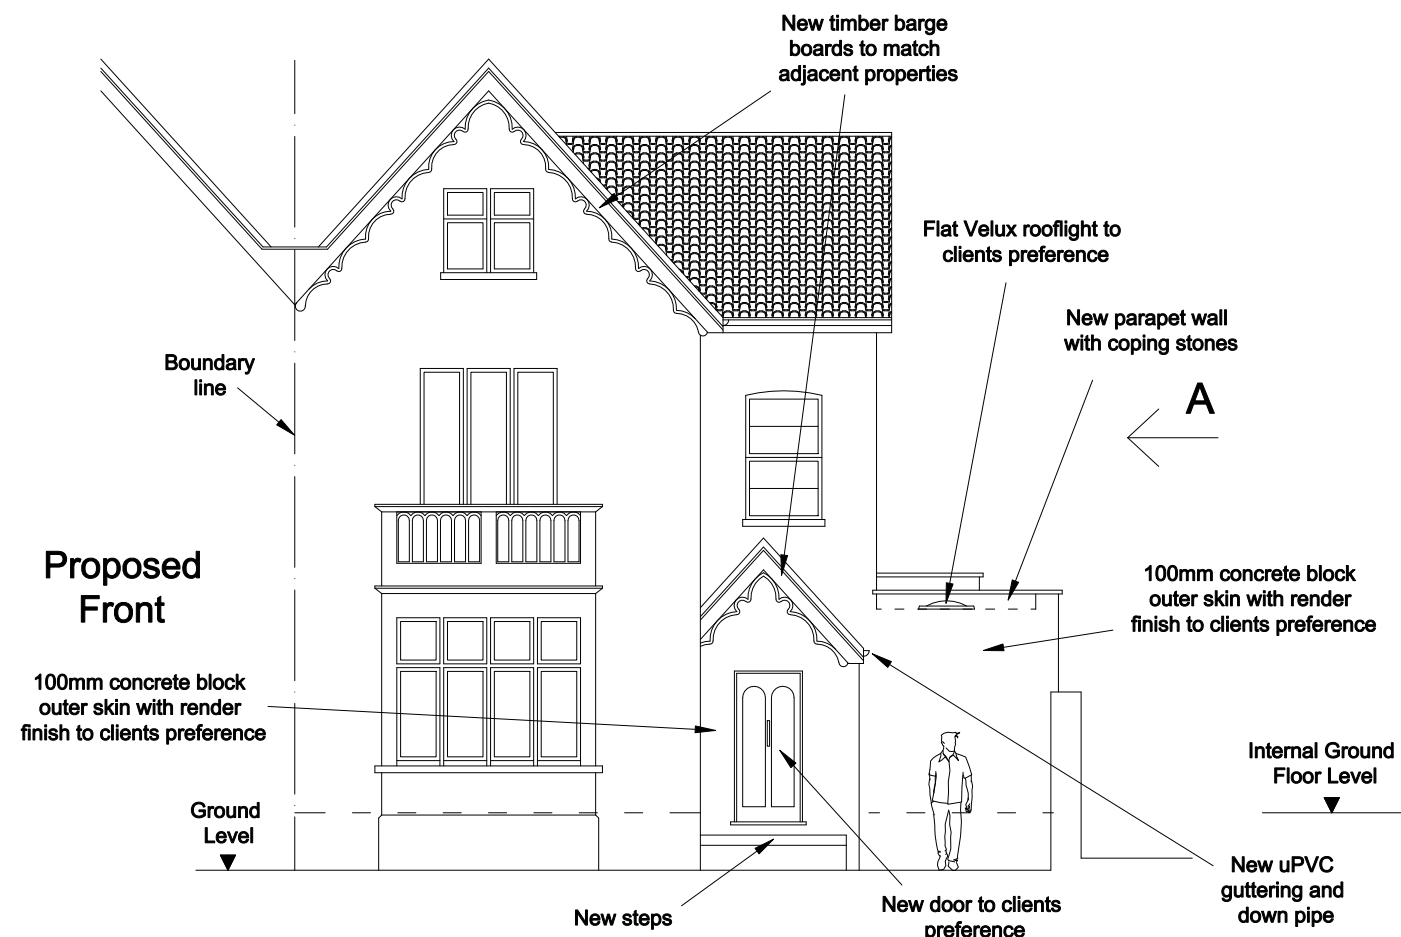
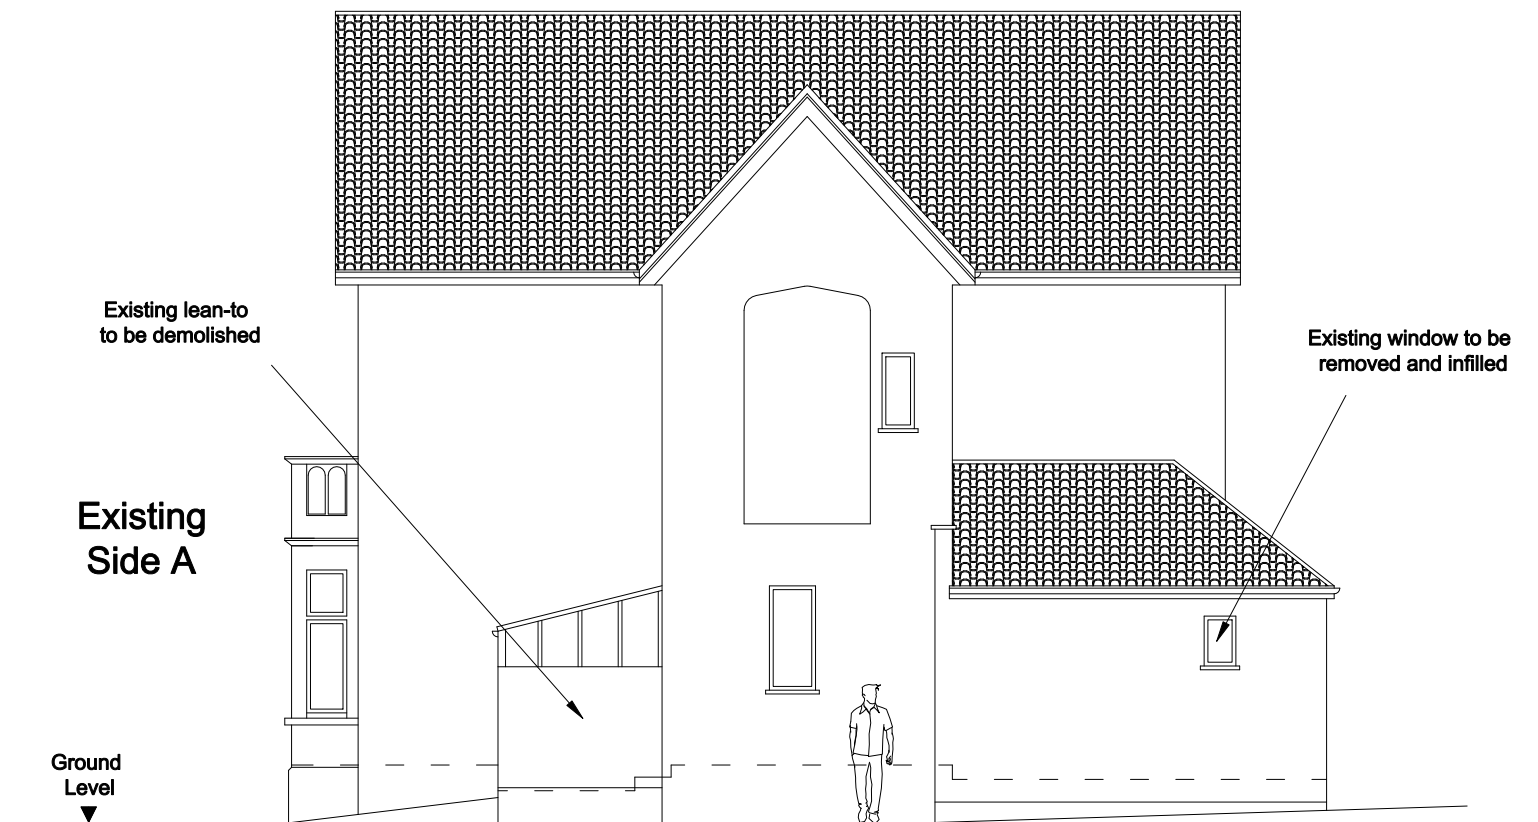


NOTES:- RESPONSIBILITY IS NOT ACCEPTED FOR ERRORS MADE BY OTHERS IN SCALING FROM THIS DRAWING. ALL CONSTRUCTION INFORMATION SHOULD BE TAKEN FROM FIGURED DIMENSIONS ONLY. ALL DIMENSIONS ARE IN MILLIMETERS

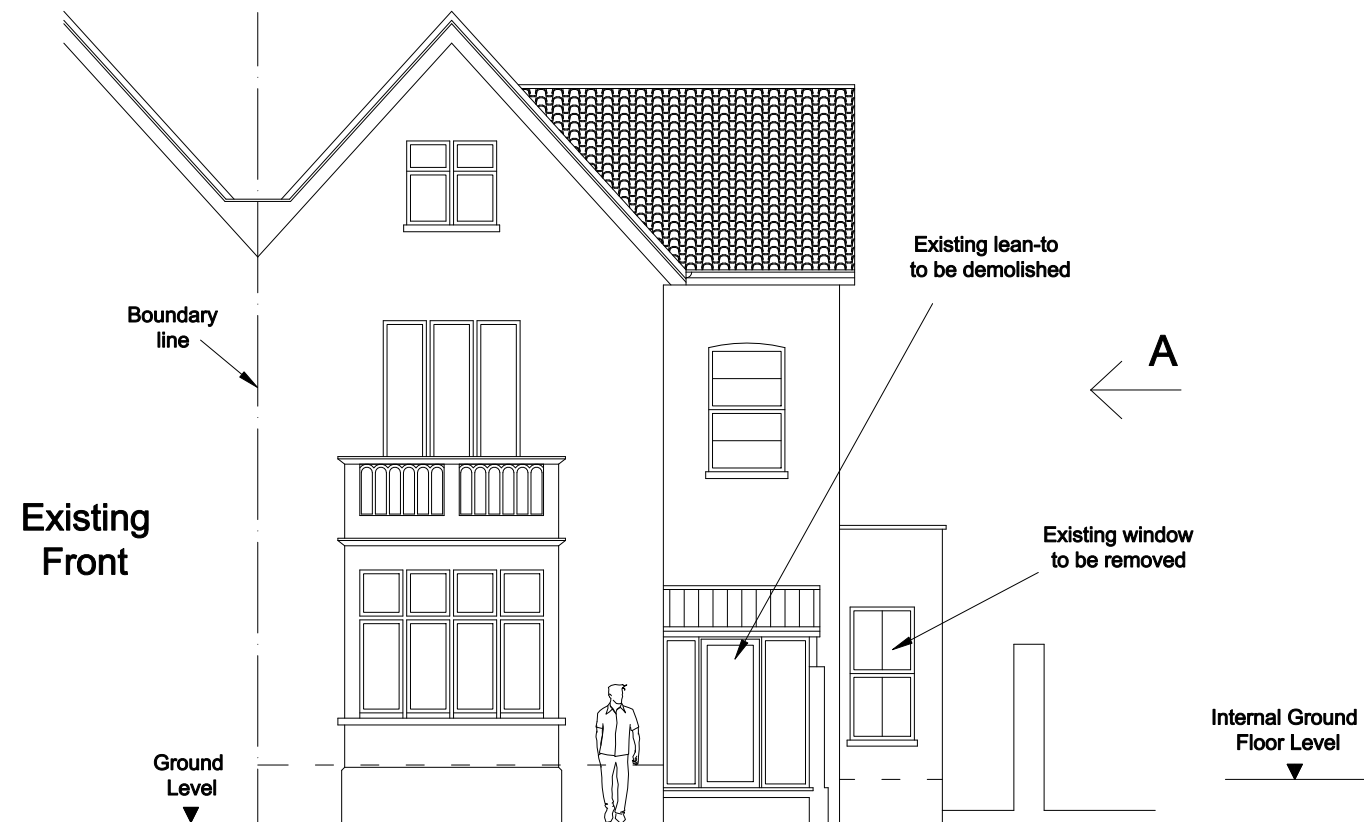

Clifton Design (Bristol)
 25 Lower Redland Road
 Redland
 Bristol
 BS6 6TB
 0117 973 6000

Rev:	Description of Changes:	Drawn:	Date:
A	Proposed porch amended	D.H	Oct 20
B	Proposed porch amended	D.H	Dec 20

1:100 @ A3

Client:
Mr & Mrs P Mitchell

Address:
38 Wellington Park, Clifton

Postcode:
BS8 2UW

Date:
Jun 2020

Drawing Title:
Front / Side A Elevations

Drawing No: **38/WP/C/03/P**

Drawn: **D.H** **Option:** - **Rev:** **B**