


**Notes**

Any variations between stated dimensions and size dimensions should be noted on construction. All works to be carried out in accordance with the requirements of the building regulations and the statutory authority regulations in force and British Standards. Do not scale from this drawing. Verify relevant dimensions at the site. All dimensions are approximate. This drawing is the copyright of the project. Health & Safety: All works are to be carried out strictly in accordance with the project Health & safety construction plan.

Date	By	Rev	Description
-	-	-	-

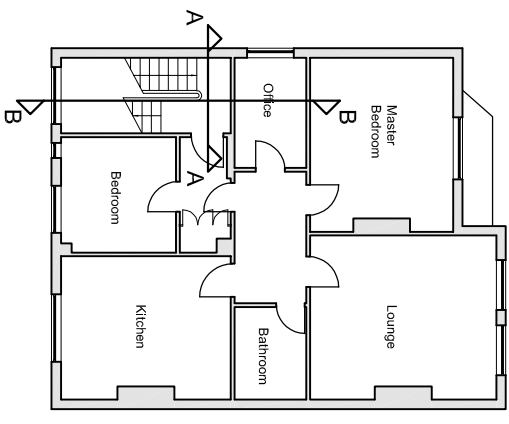


All dimensions are approximate and from dimensions given. Any work carried out should not use dimensions from this drawing

Project  
Beth & Andy's Flat,  
21 Downleaze

Drawing Title  
Sections  
As Proposed

Drawn	Checked	Approved	Date Created
RF	-	-	08.11.20
Project Number	Scale	Original sheet size	
1473	1 : 50	A3	
Drawing Number	Rev		
1020-006	-		

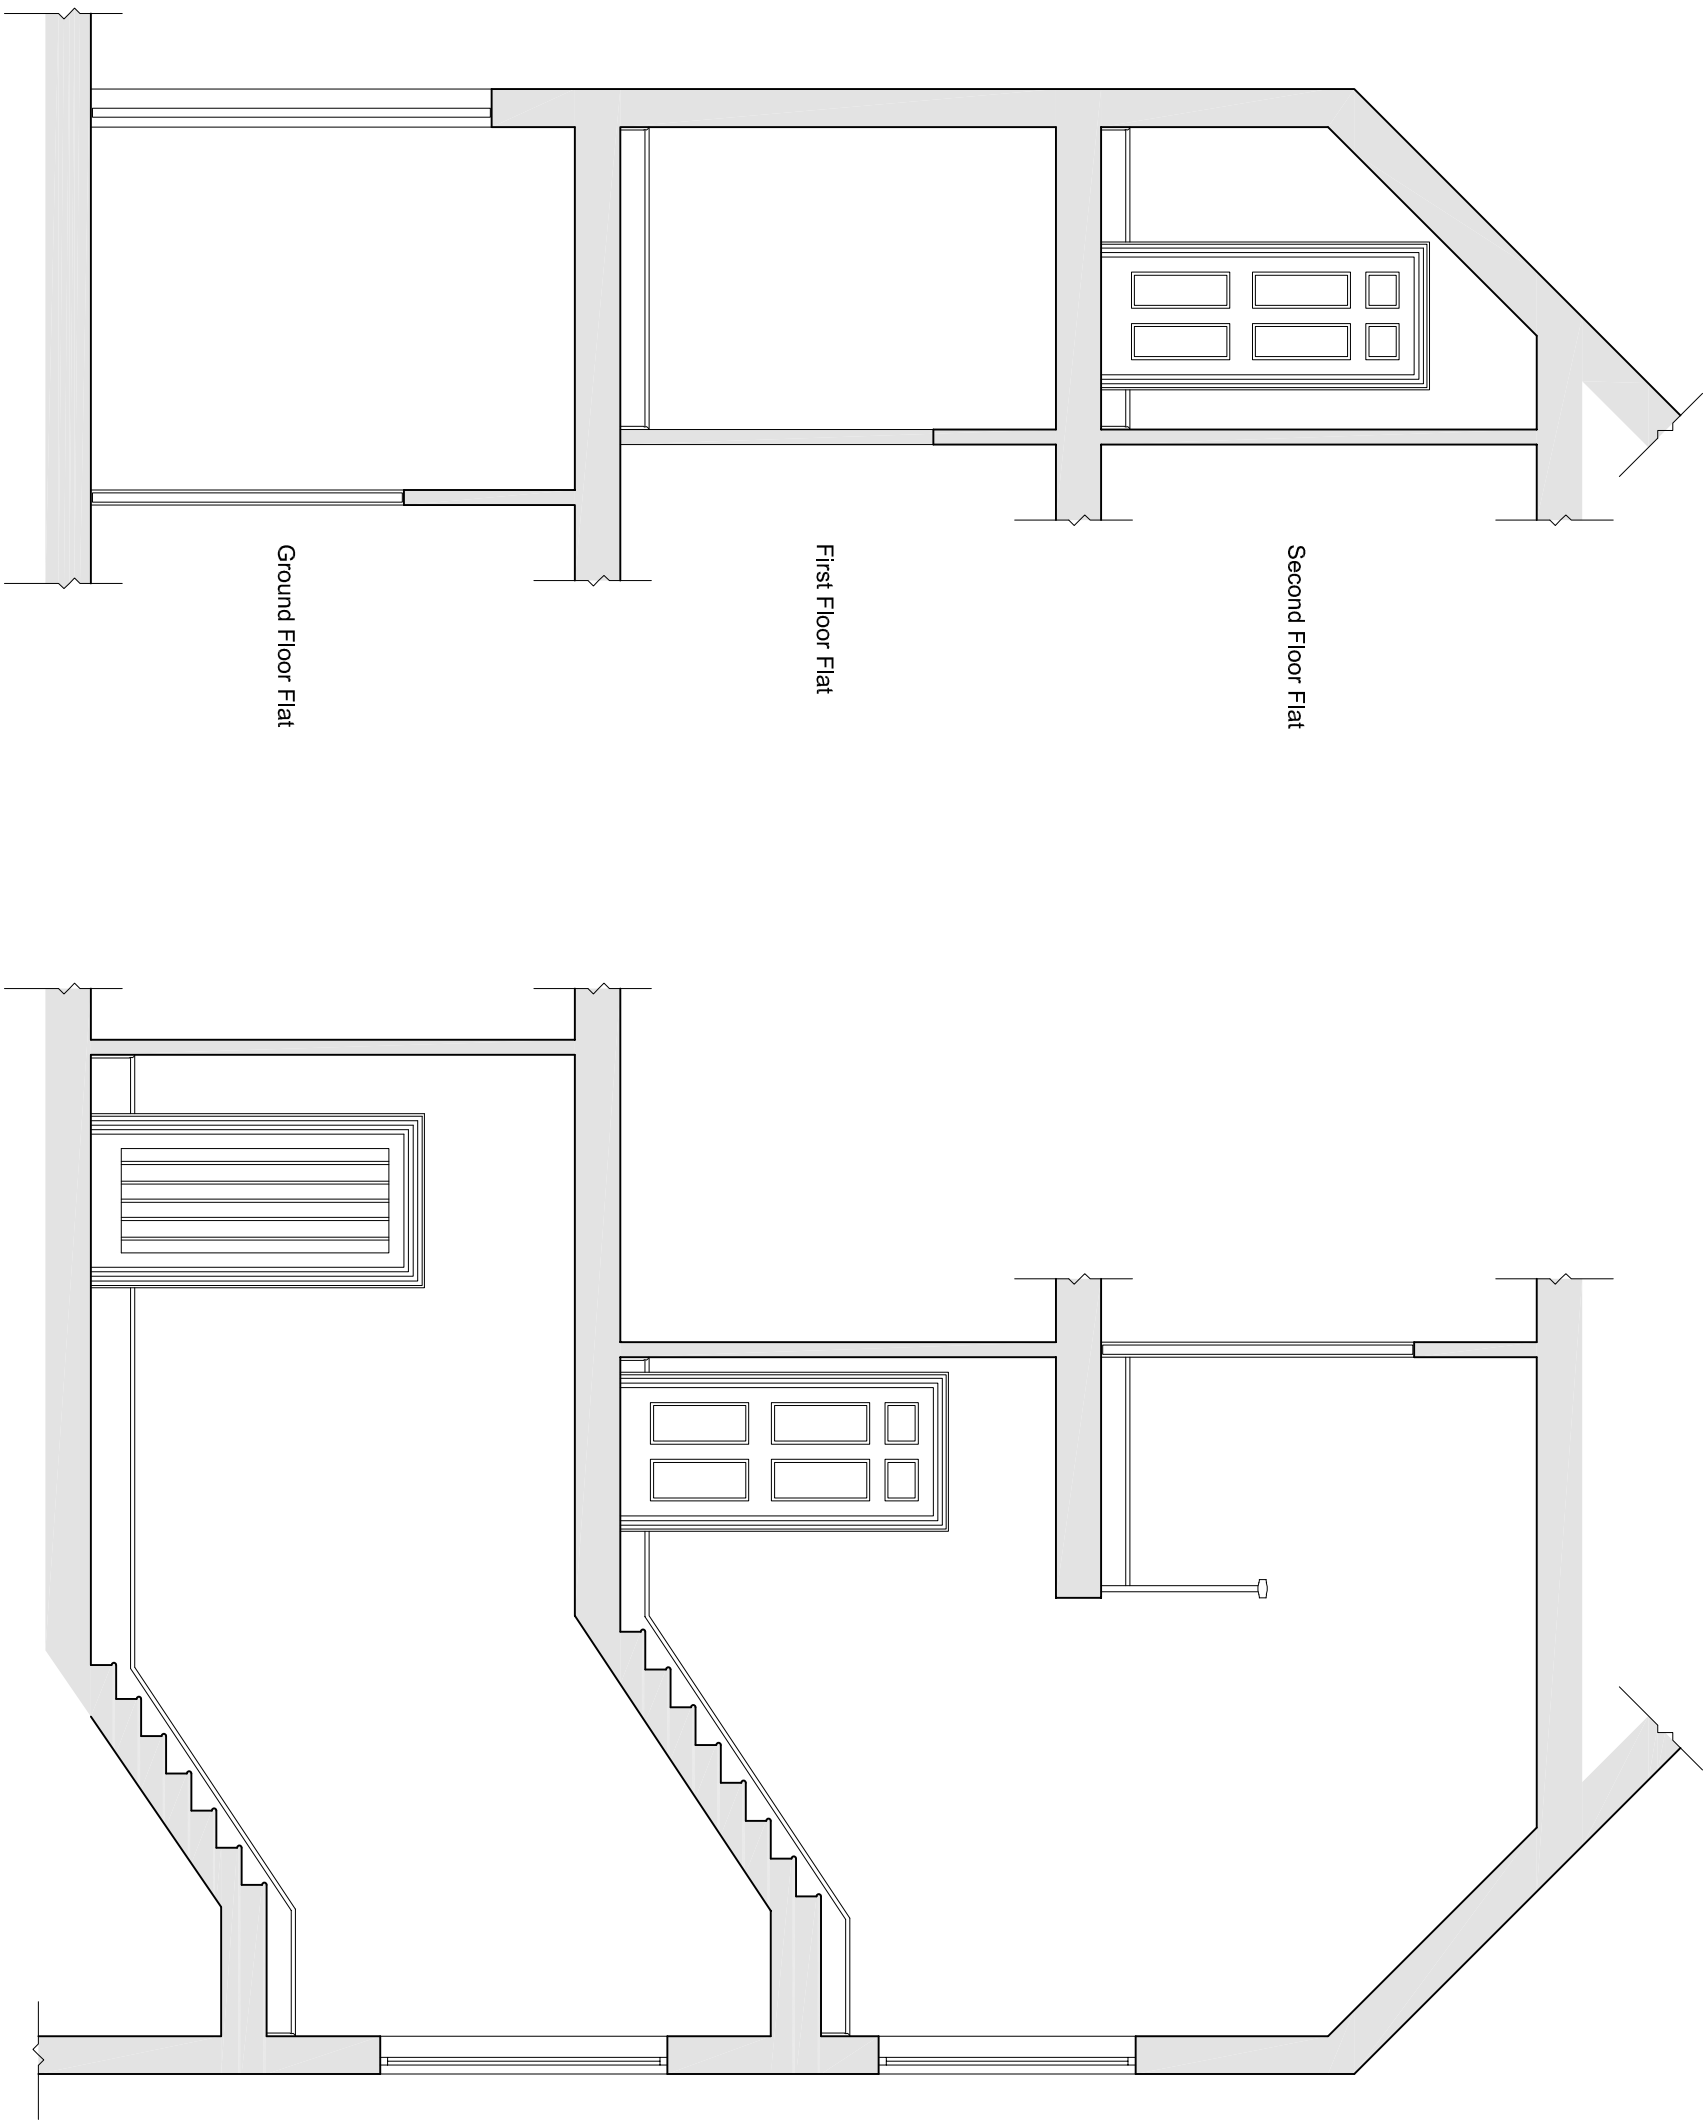

Section AA, 1:50

Section BB, 1:50

