


Notes

Any variations between stated dimensions and size dimensions should be noted on construction documents. All works to be carried out in accordance with the requirements of the building regulations and the statutory authority regulations in force and British Standards. Do not scale from this drawing. Verify relevant dimensions of the proposed construction work or proposed step arrangements. This drawing is the copyright of the architect. Health & Safety: All works are to be carried out strictly in accordance with the project Health & safety construction plan.

Date	By	Rev	Description
-	-	-	-

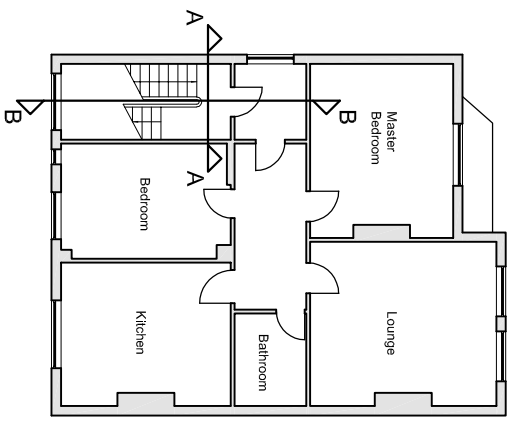


All dimensions are approximate and from dimensions given. Any work carried out should not use dimensions from this drawing


Project
**Beth & Andy's Flat,
 21 Downleaze**

Drawing Title
**Sections
 As Existing**

Drawn	Checked	Approved	Date Created
RF	-	-	08.11.20
Project Number	Scale	1 : 50	Original sheet size
1473			A3
Drawing Number	Rev	-	
1020-005			

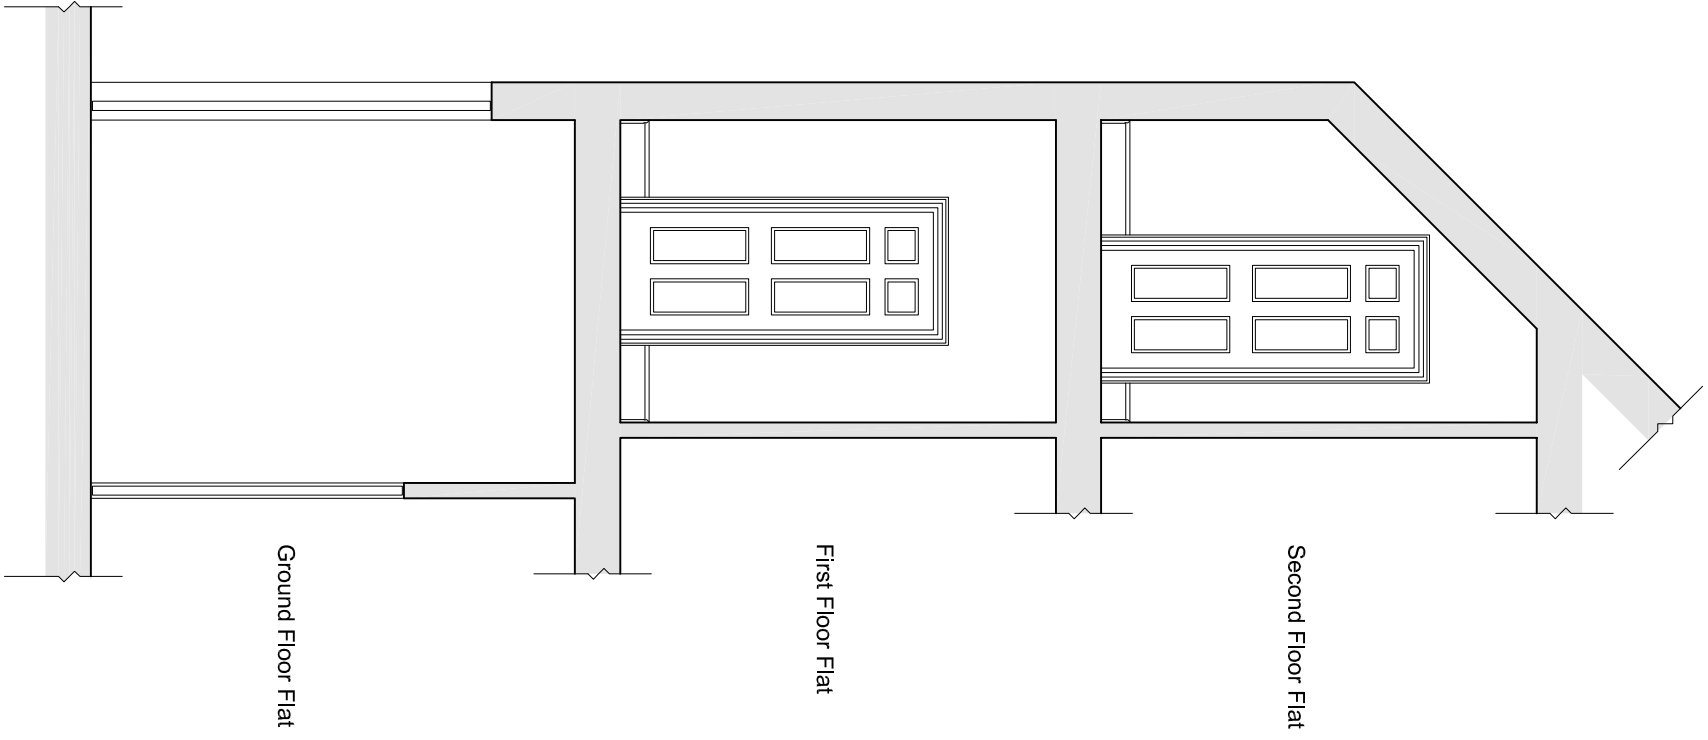

Section AA, 1:50

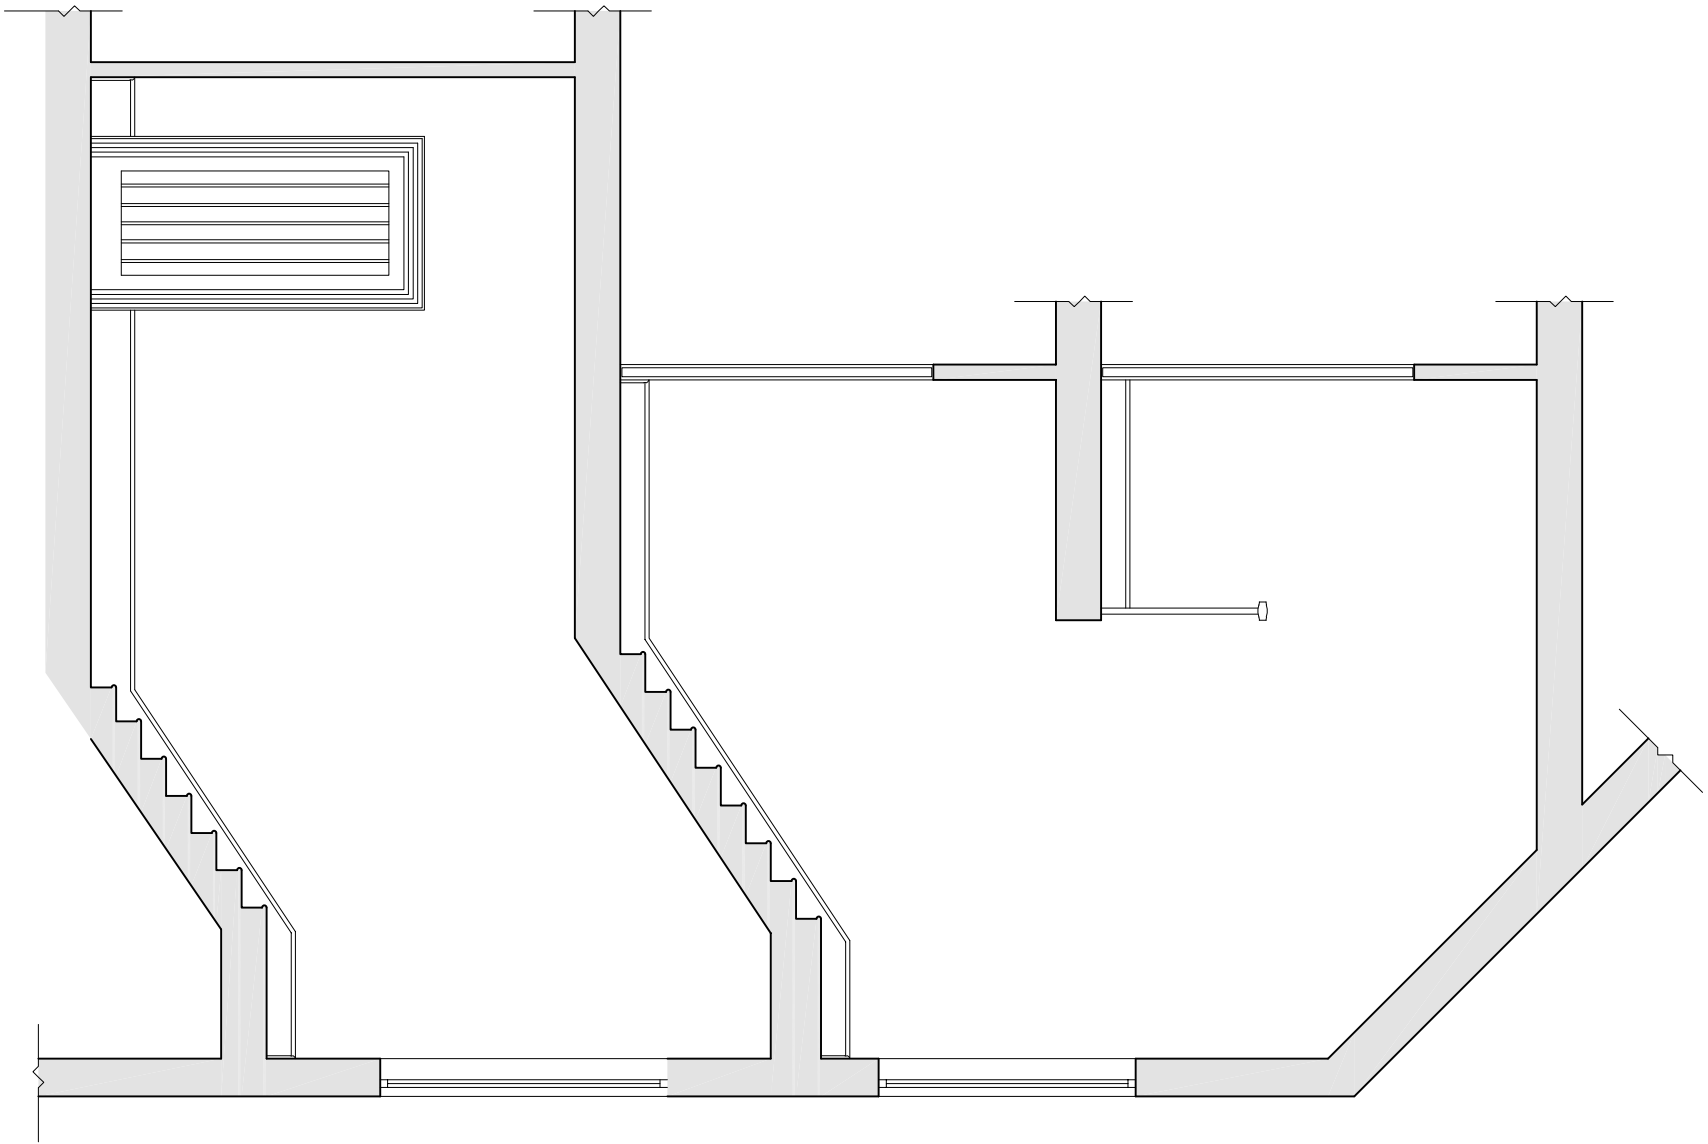

Section BB, 1:50

