
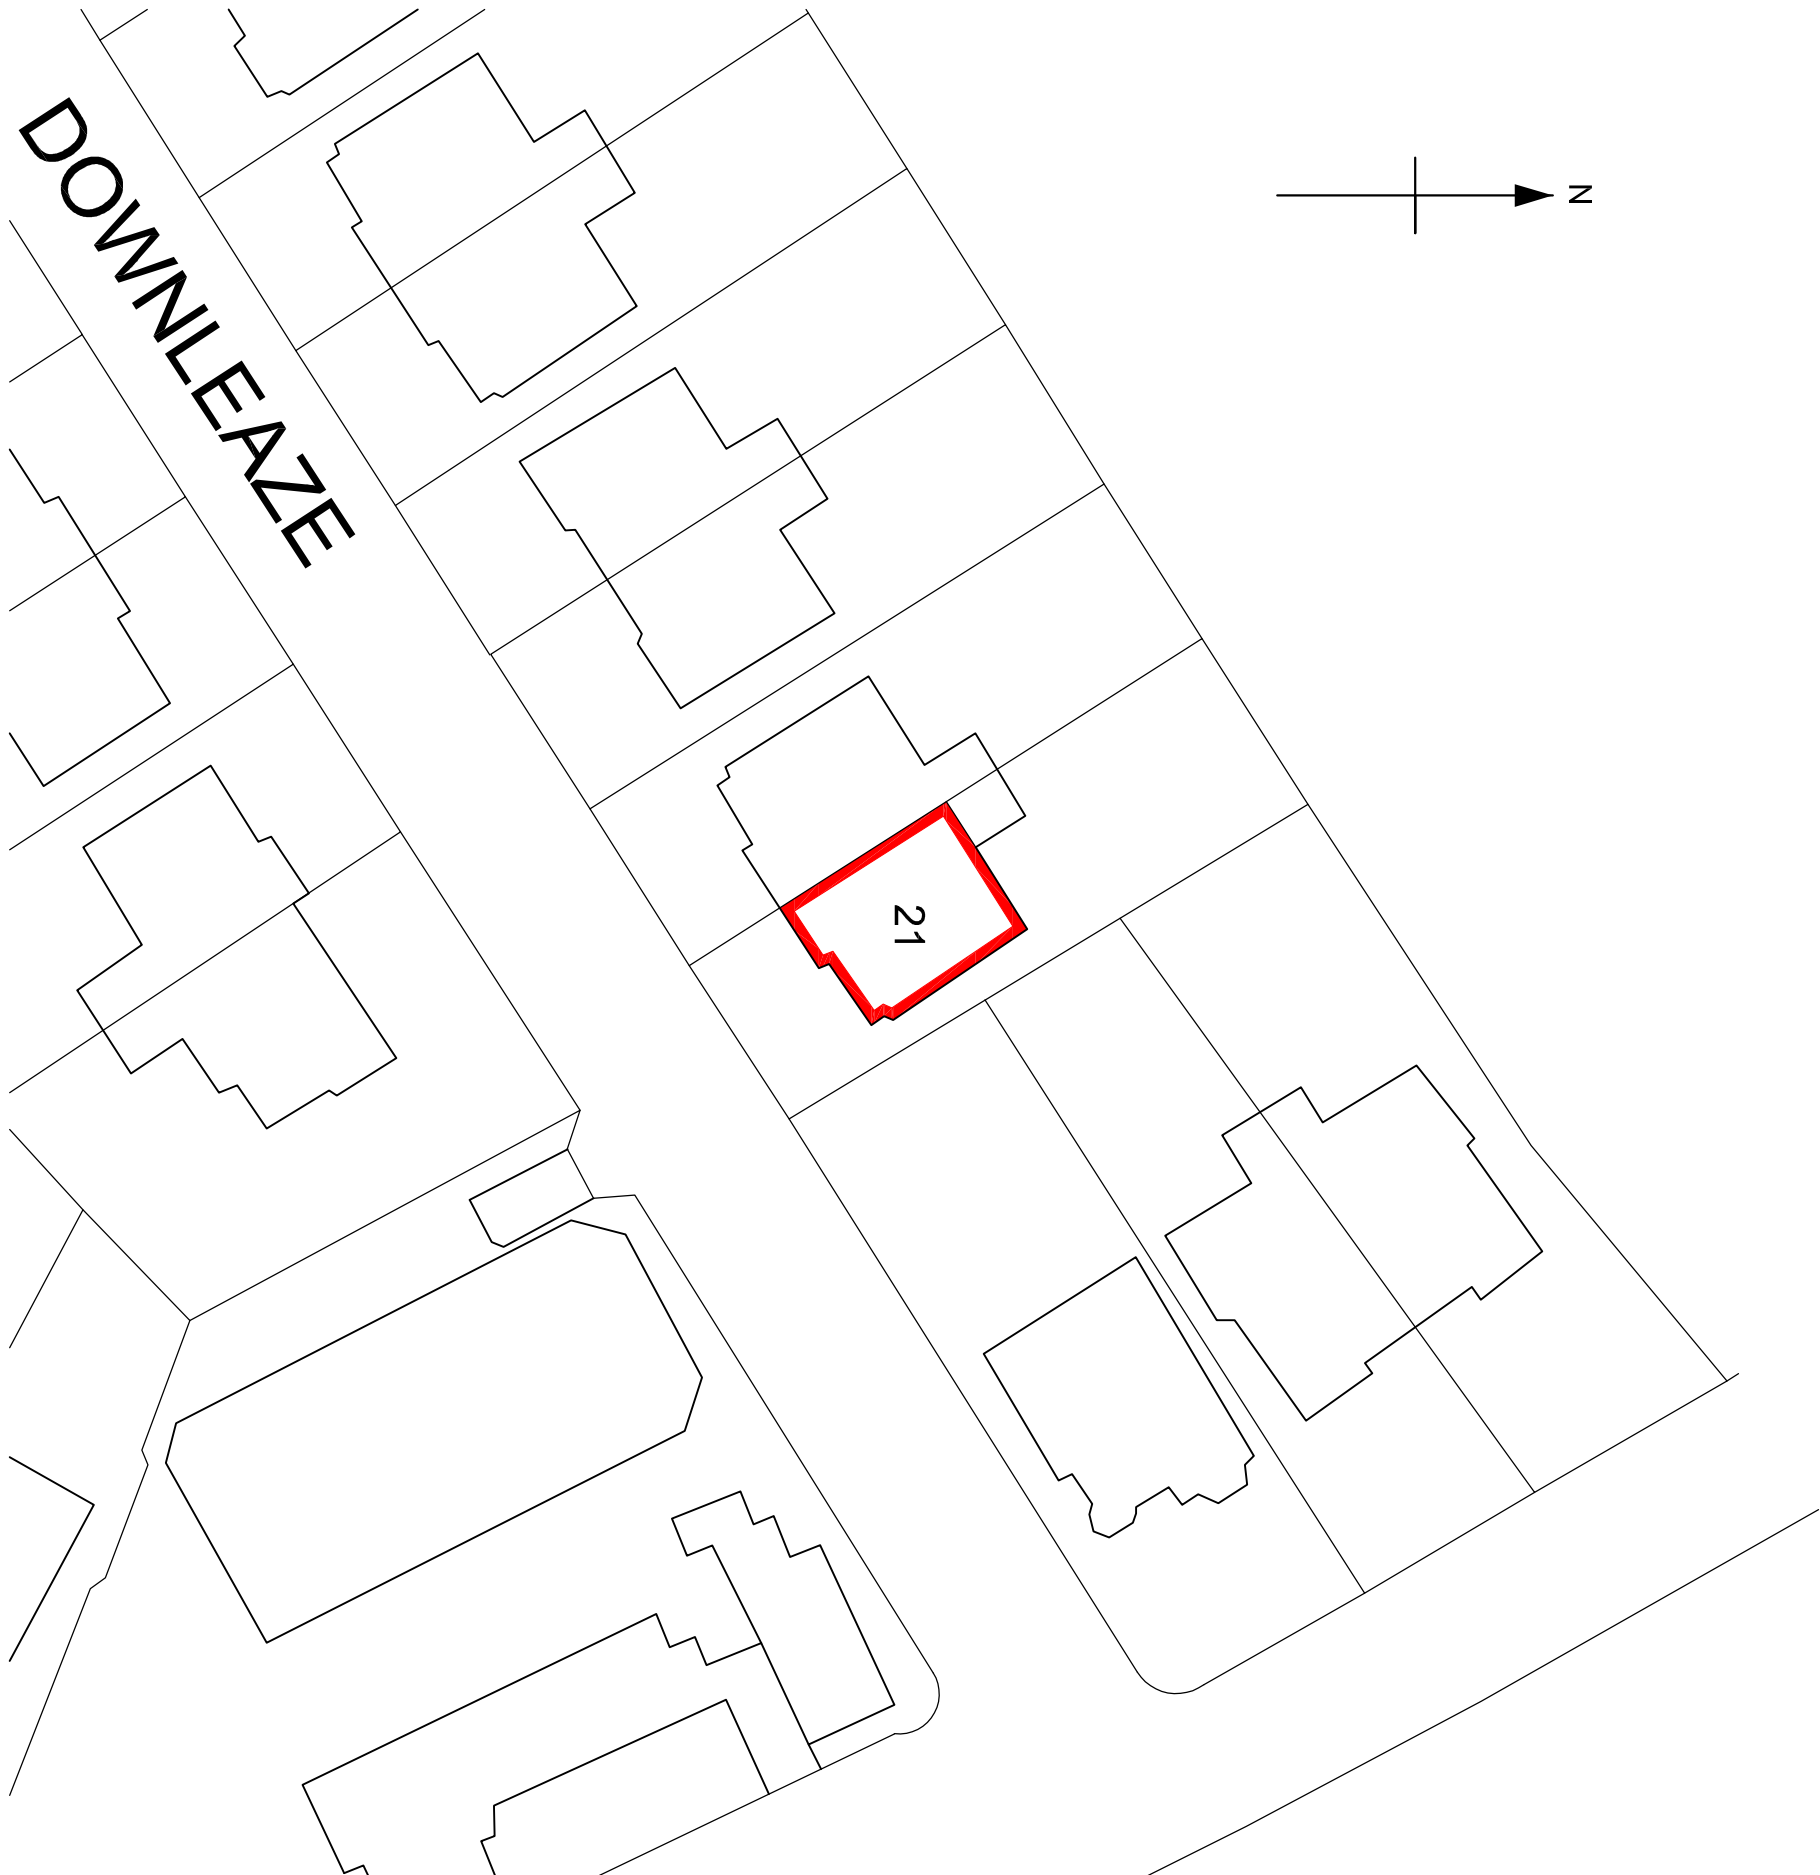


Notes

Any variations between stated dimensions and site dimensions should be noted on site. All works to be carried out in accordance with the requirements of the building regulations and the statutory authority regulations in force and British Standards. Do not scale from this drawing. Verify relevant dimensions of the proposed construction work or proposed site changes. This drawing is copyright.
Health & Safety: All works are to be carried out strictly in accordance with the project Health & safety construction plan.

Date	By	Rev	Description
-	-	-	-

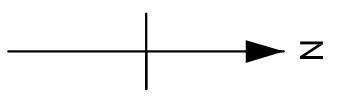

Block Plan 1:500
First Floor Flat

Project			
Beth & Andy's Flat 21 Downleaze			
Drawing Title			
First Floor, Block Plan			
Drawn	Checked	Approved	Date Created
RF	-	-	19.11.20
Project Number	Scale	Original sheet size	
1473	1 : 1250	A3	
Drawing Number	Rev		
1020-010	-		