



Notes:

Copyright for these drawings remains with Engage Architecture Ltd. All dimensions to be checked on site prior to construction. Any discrepancies to be reported immediately.

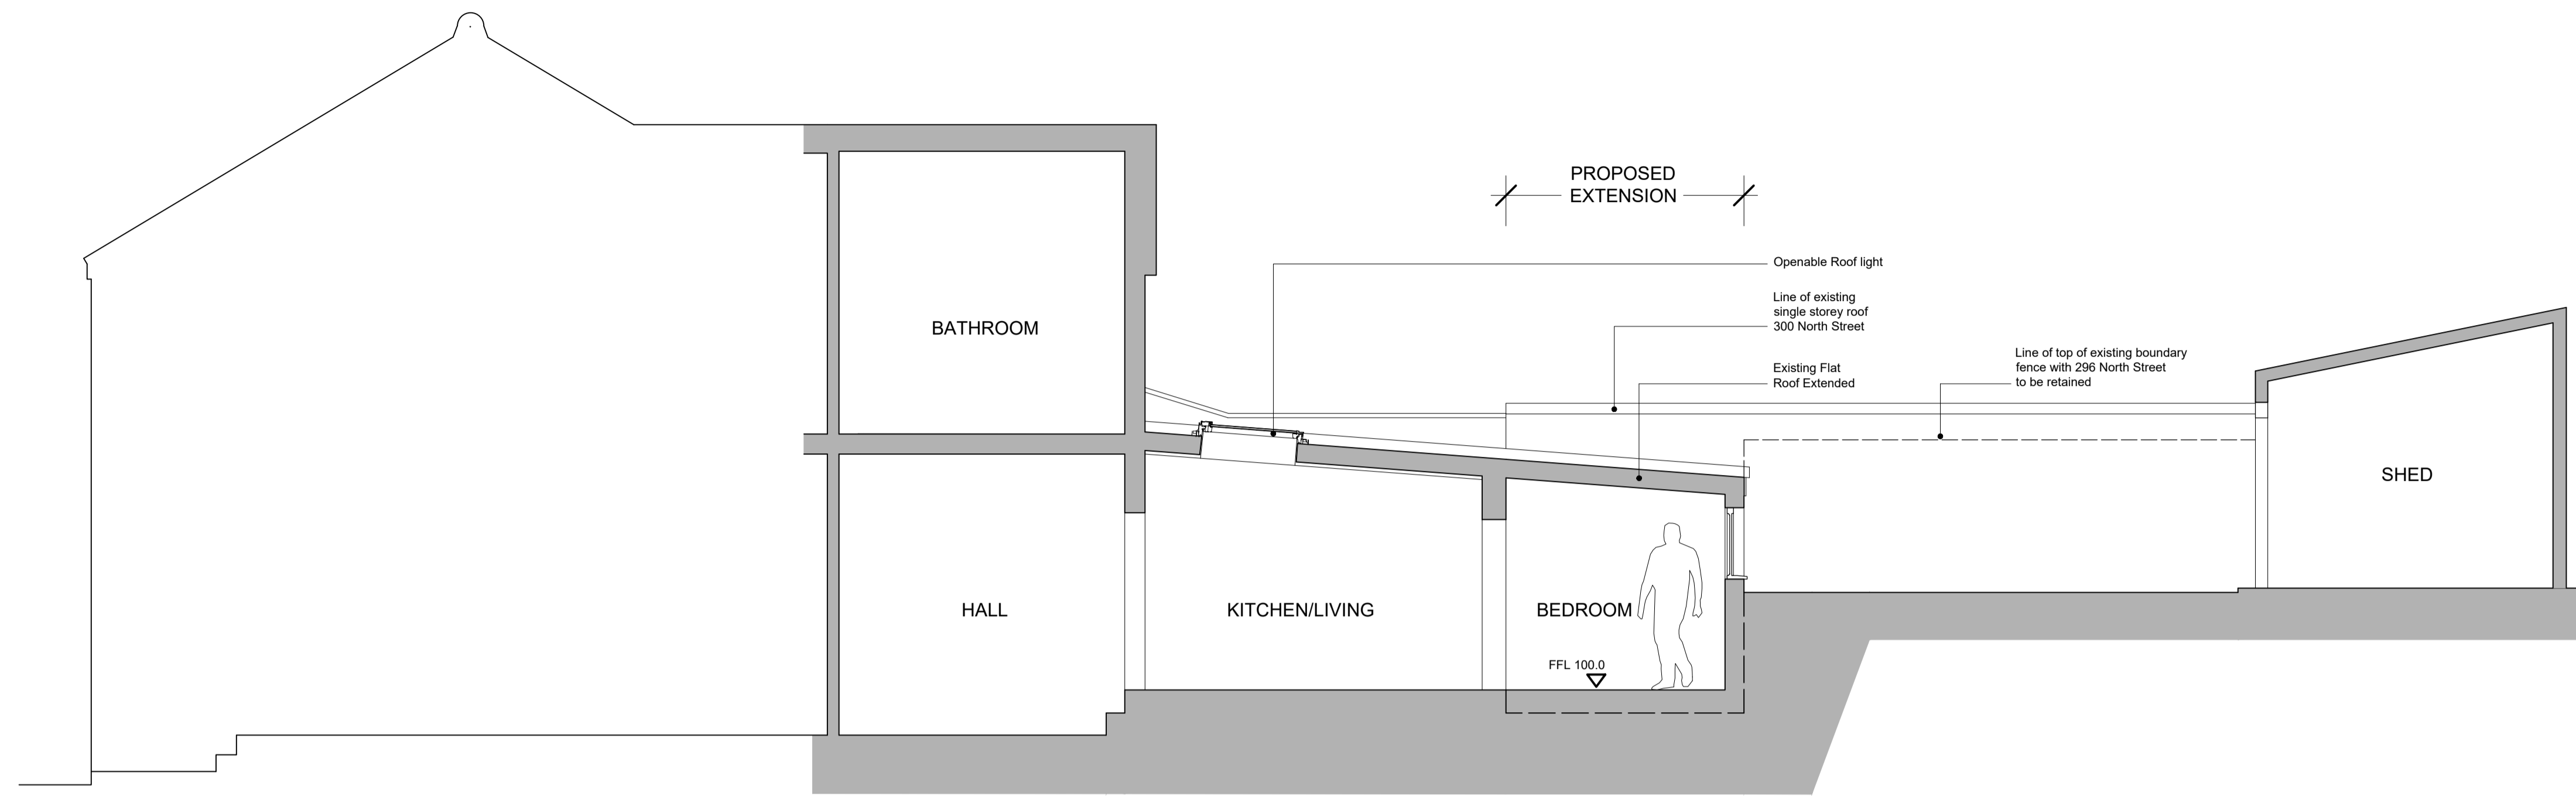

SECTION a - a PROPOSED

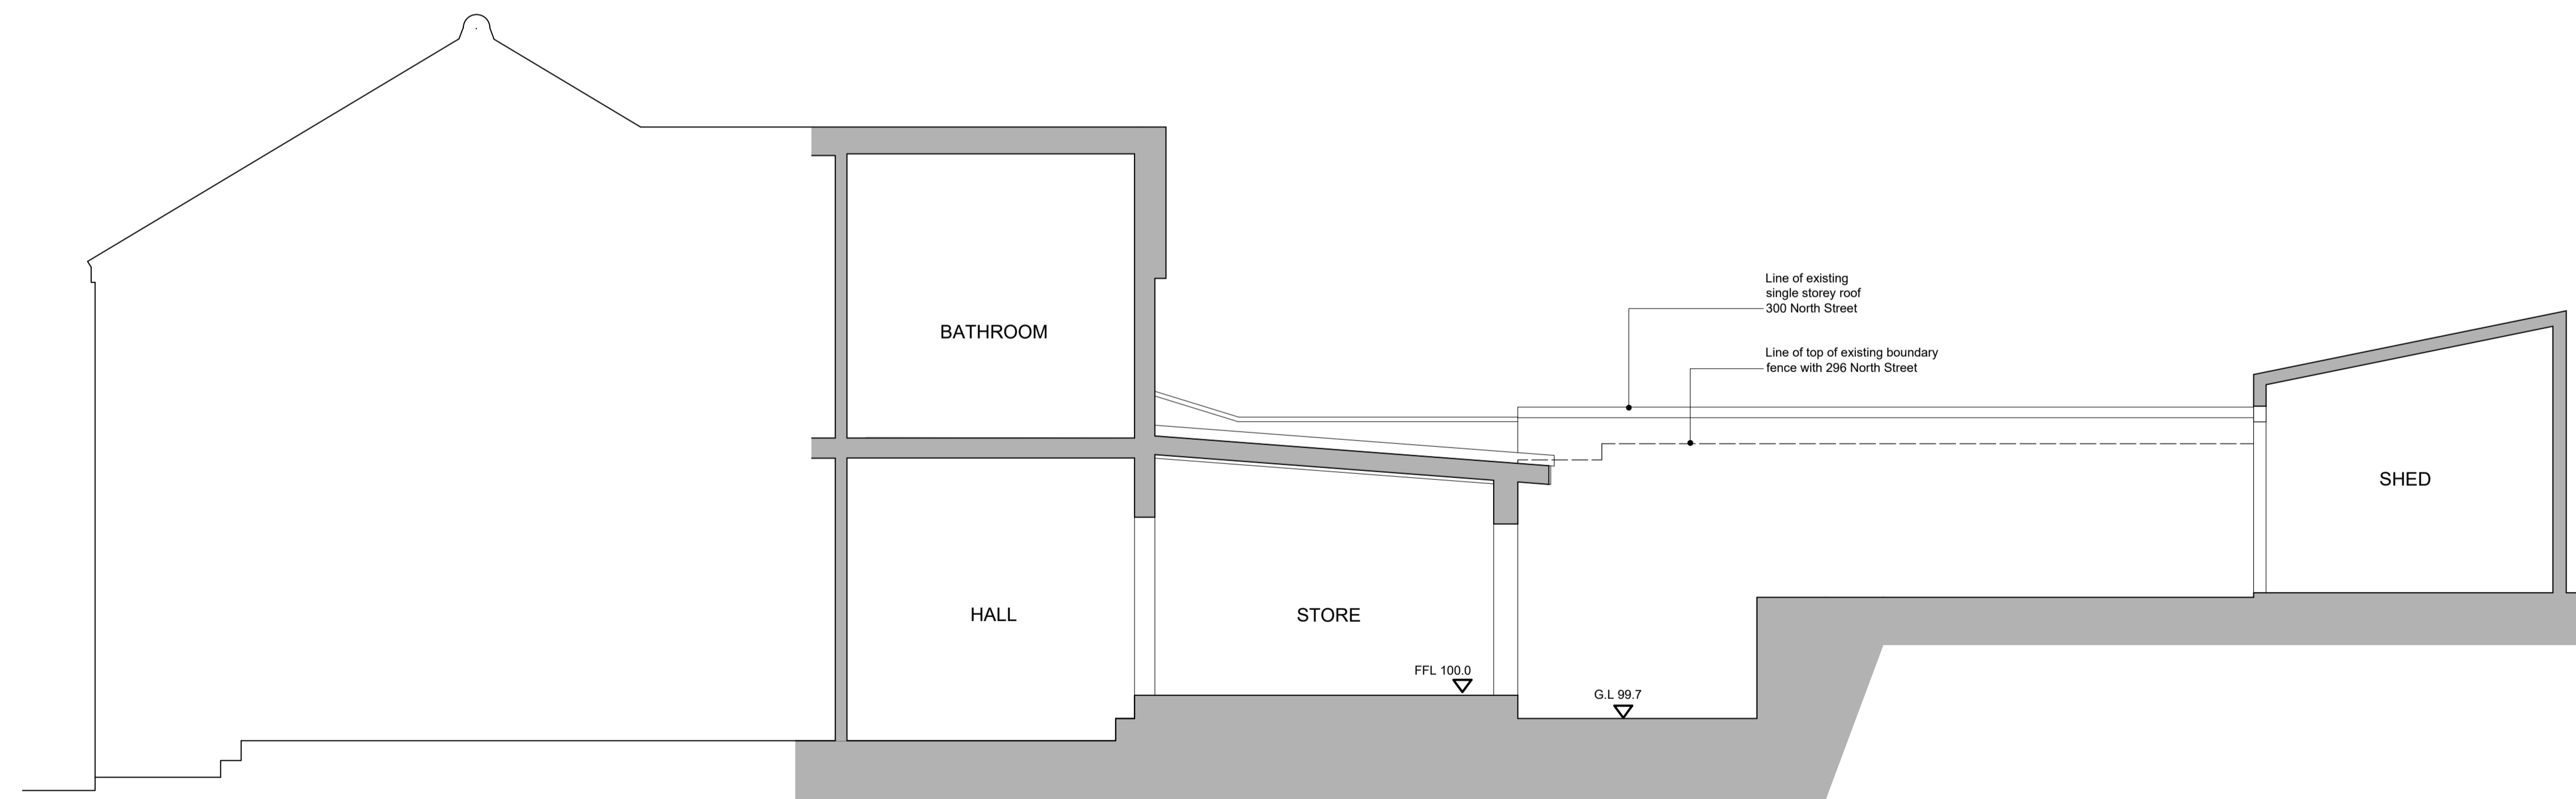

SECTION a - a EXISTING

REVISION	DATE	NOTES	DRAWN
-	-	-	-



ENGAGE ARCHITECTURE LTD

59 Calcott Road
Knowle
Bristol
BS4 2HE
T:0117 379 0068
M:07817 104 066
rob@engagearch.co.uk

Project Information

298 North Street
Bristol
BS3 1JU

Drawing Information

Drawing Name
**Sections a -a
Existing & Proposed**

Drawing Number	376-PL-GA-04
Scale	1:50
Drawn by	rb
Date	December 20
Revision Date	-
Revision Number	-
Revision Notes	-
Paper Size	A1