



**Notes:**

Copyright for these drawings remains with Engage Architecture Ltd. All dimensions to be checked on site prior to construction. Any discrepancies to be reported immediately.

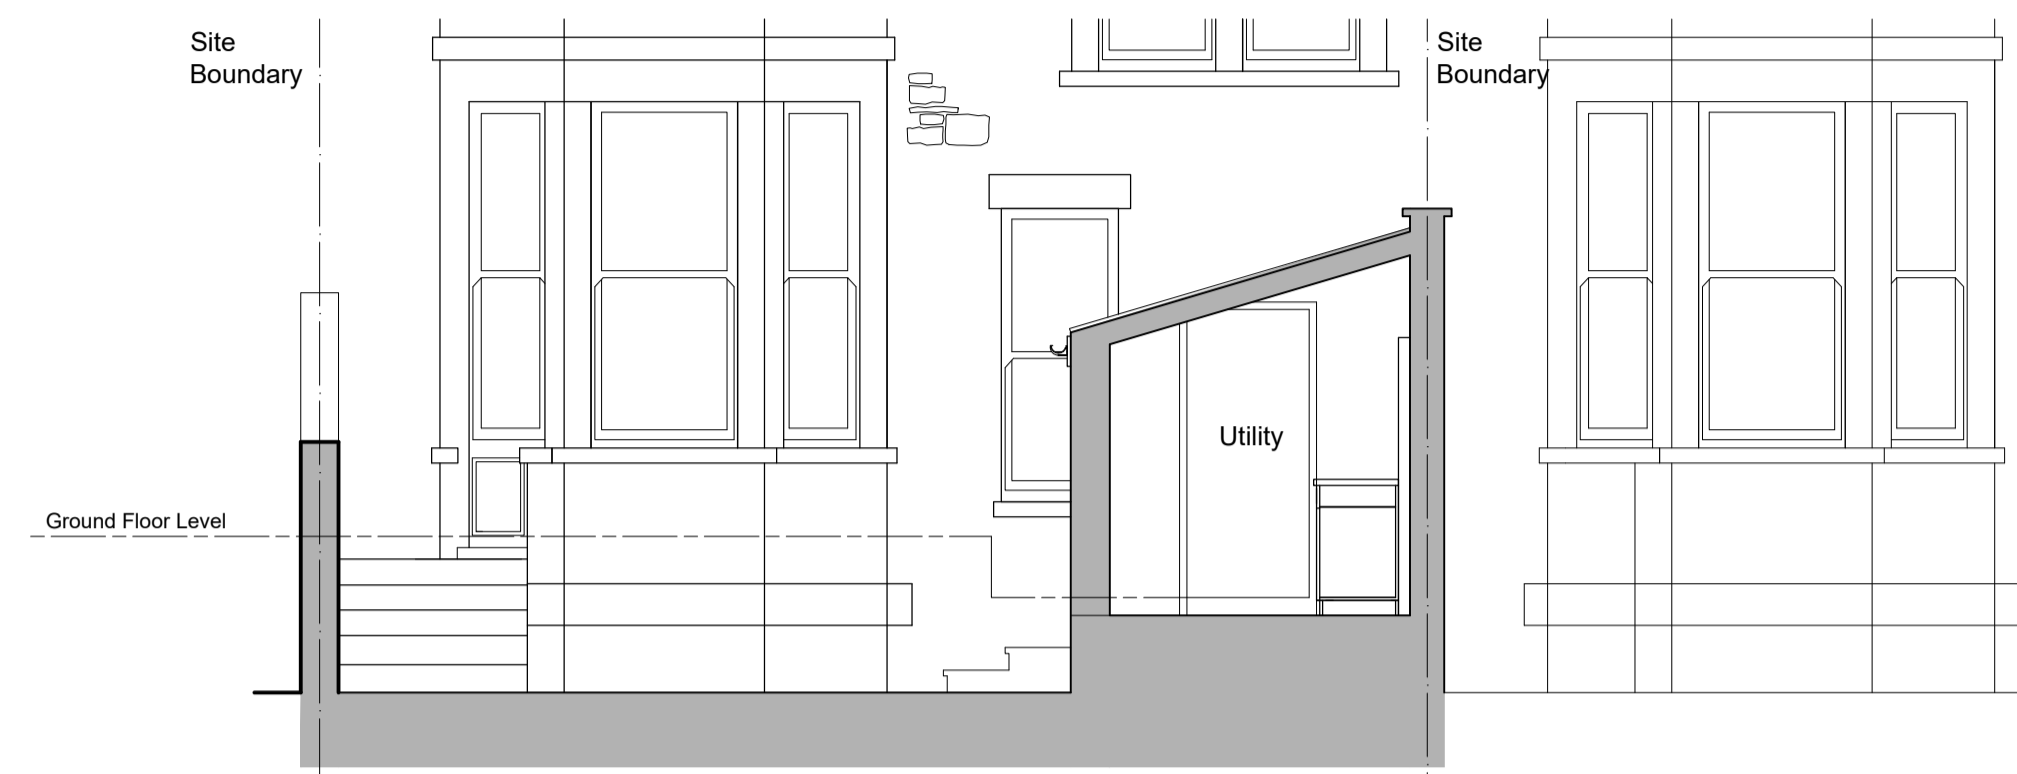


SECTION a - a EXISTING 1:50

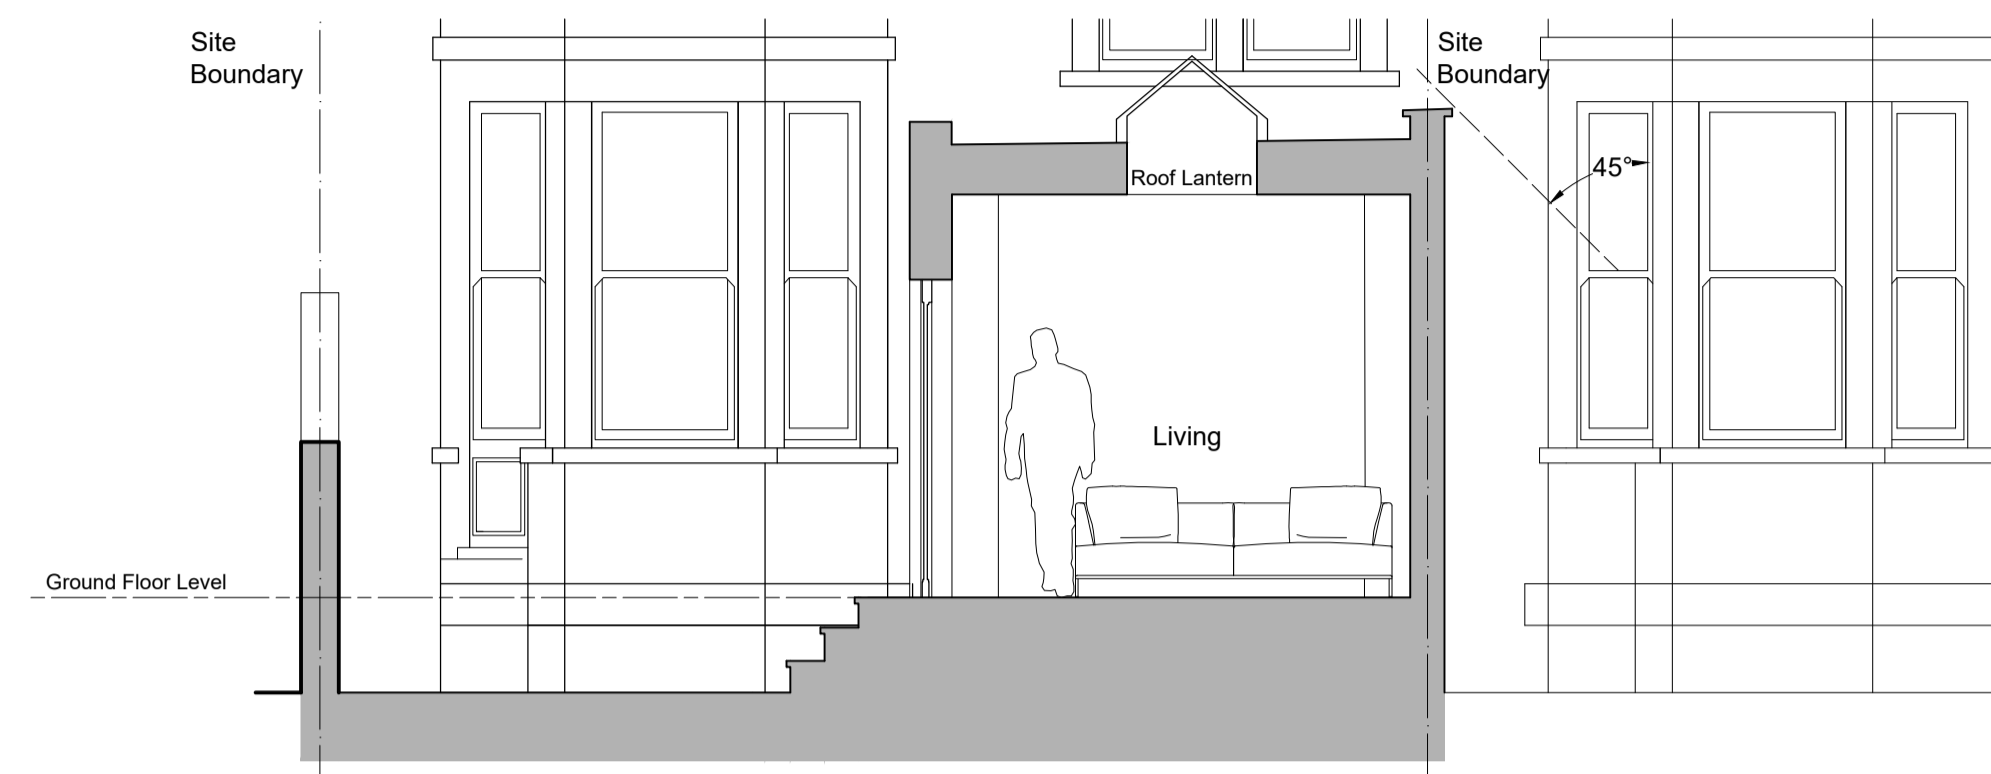


SECTION a - a PROPOSED 1:50




SECTION b - b EXISTING 1:50

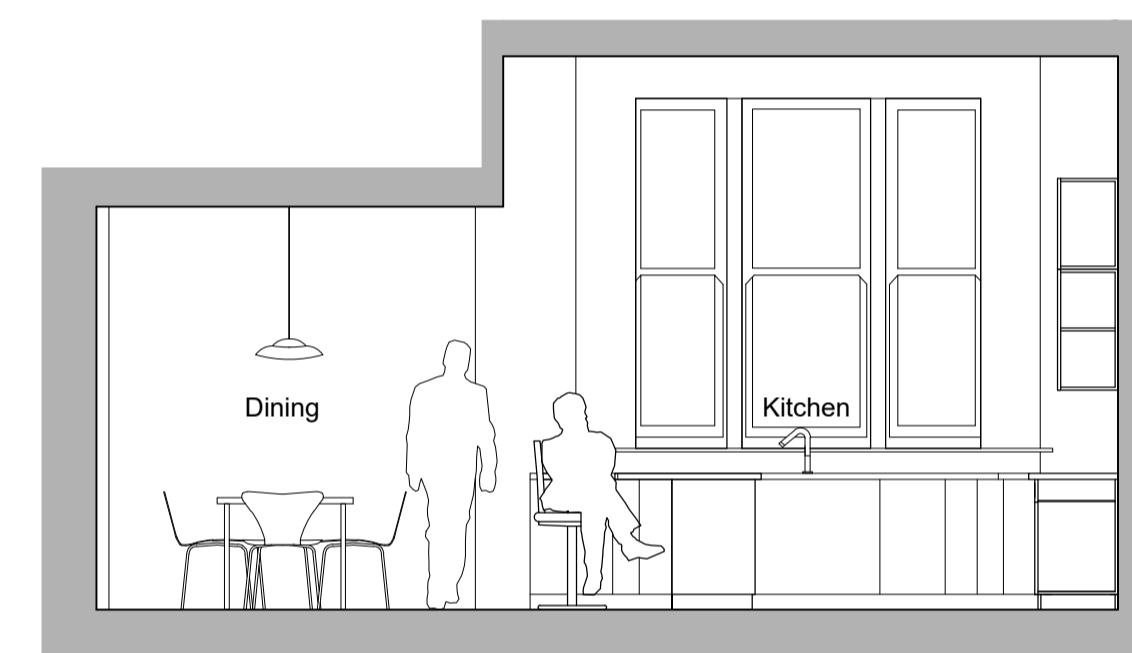

SECTION b - b PROPOSED 1:50

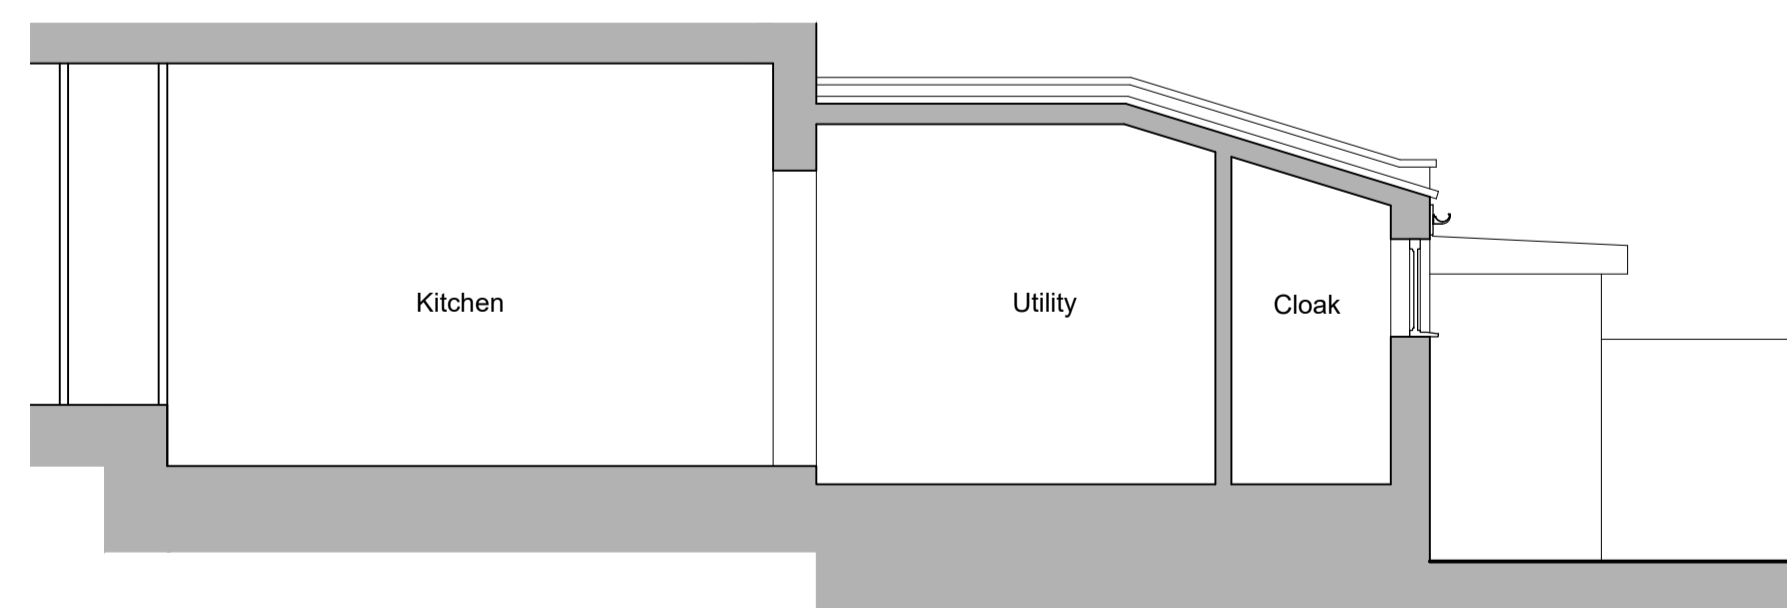

SECTION c - c EXISTING 1:50

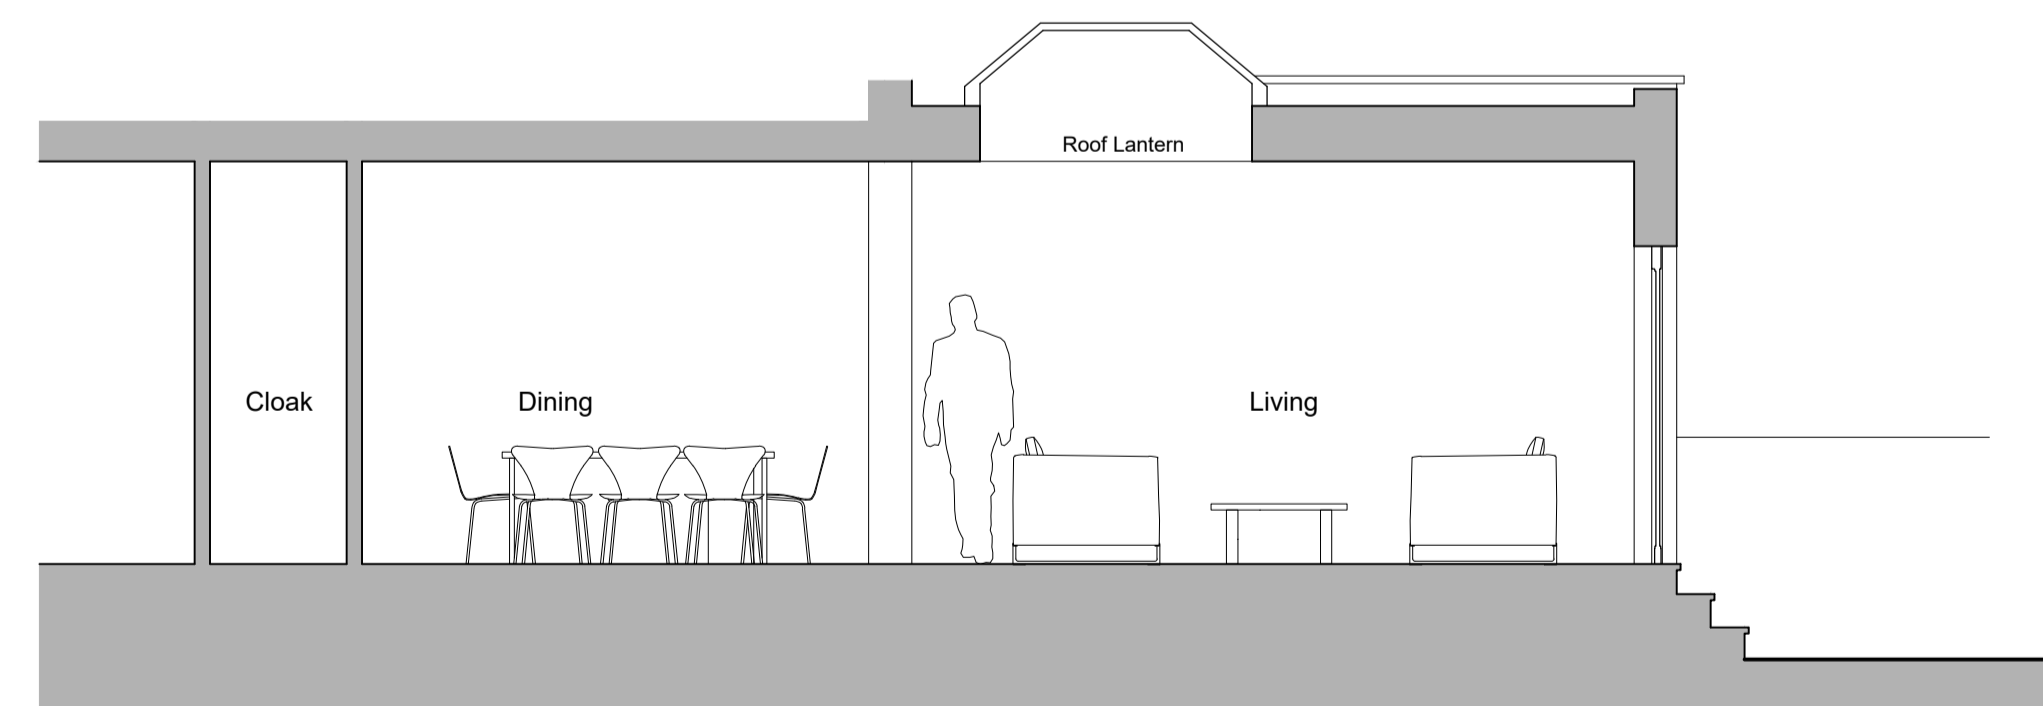

SECTION c - c PROPOSED 1:50



REVISION	DATE	NOTES	DRAWN
-	-	-	-



**ENGAGE ARCHITECTURE LTD**

59 Calcott Road  
 Knowle  
 Bristol  
 BS4 2HE  
 T:0117 379 0068  
 M:07817 104 066  
 rob@engagearch.co.uk

**Project Information**

55 Manor Park  
 Bristol  
 BS6 7HW

**Drawing Information**

Drawing Name  
**Sections**

Drawing Number	378-PL-GA-02
Scale	1:50
Drawn by	rb
Date	Jan 21
Revision Date	-
Revision Number	-
Revision Notes	-
Paper Size	A1