



# EXISTING

SCALE 1/100

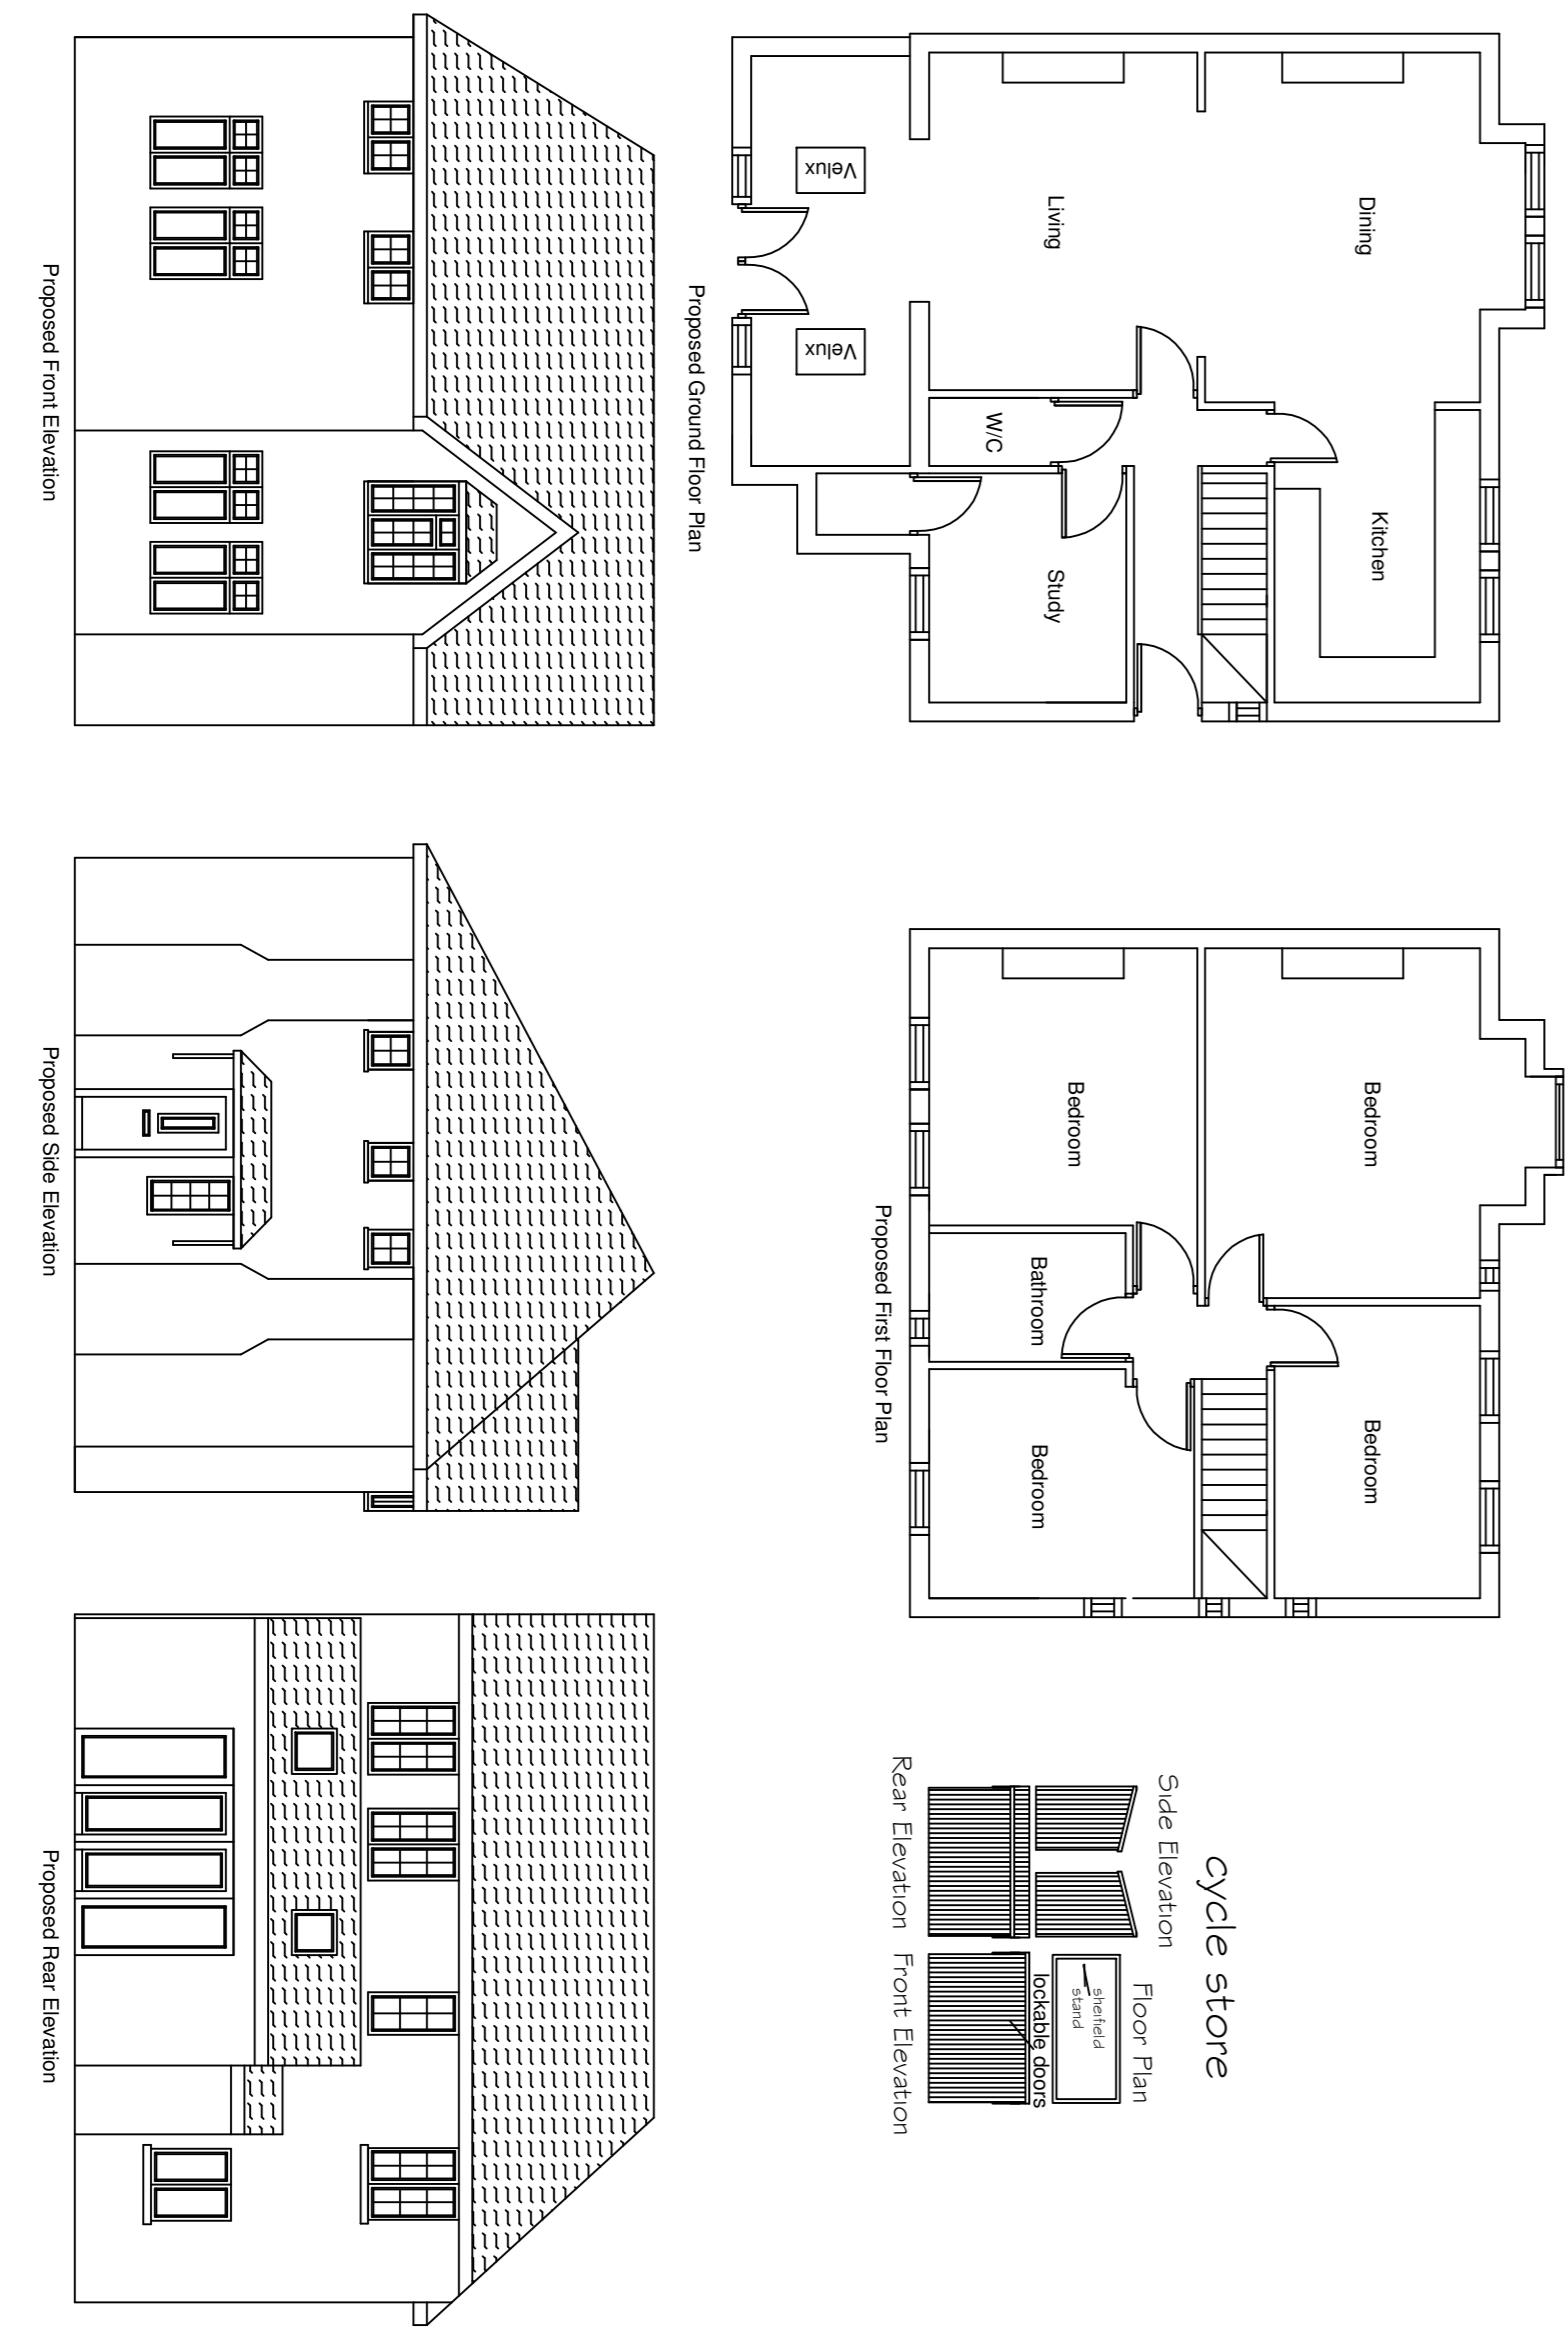


# PROPOSED

SCALE 1/100

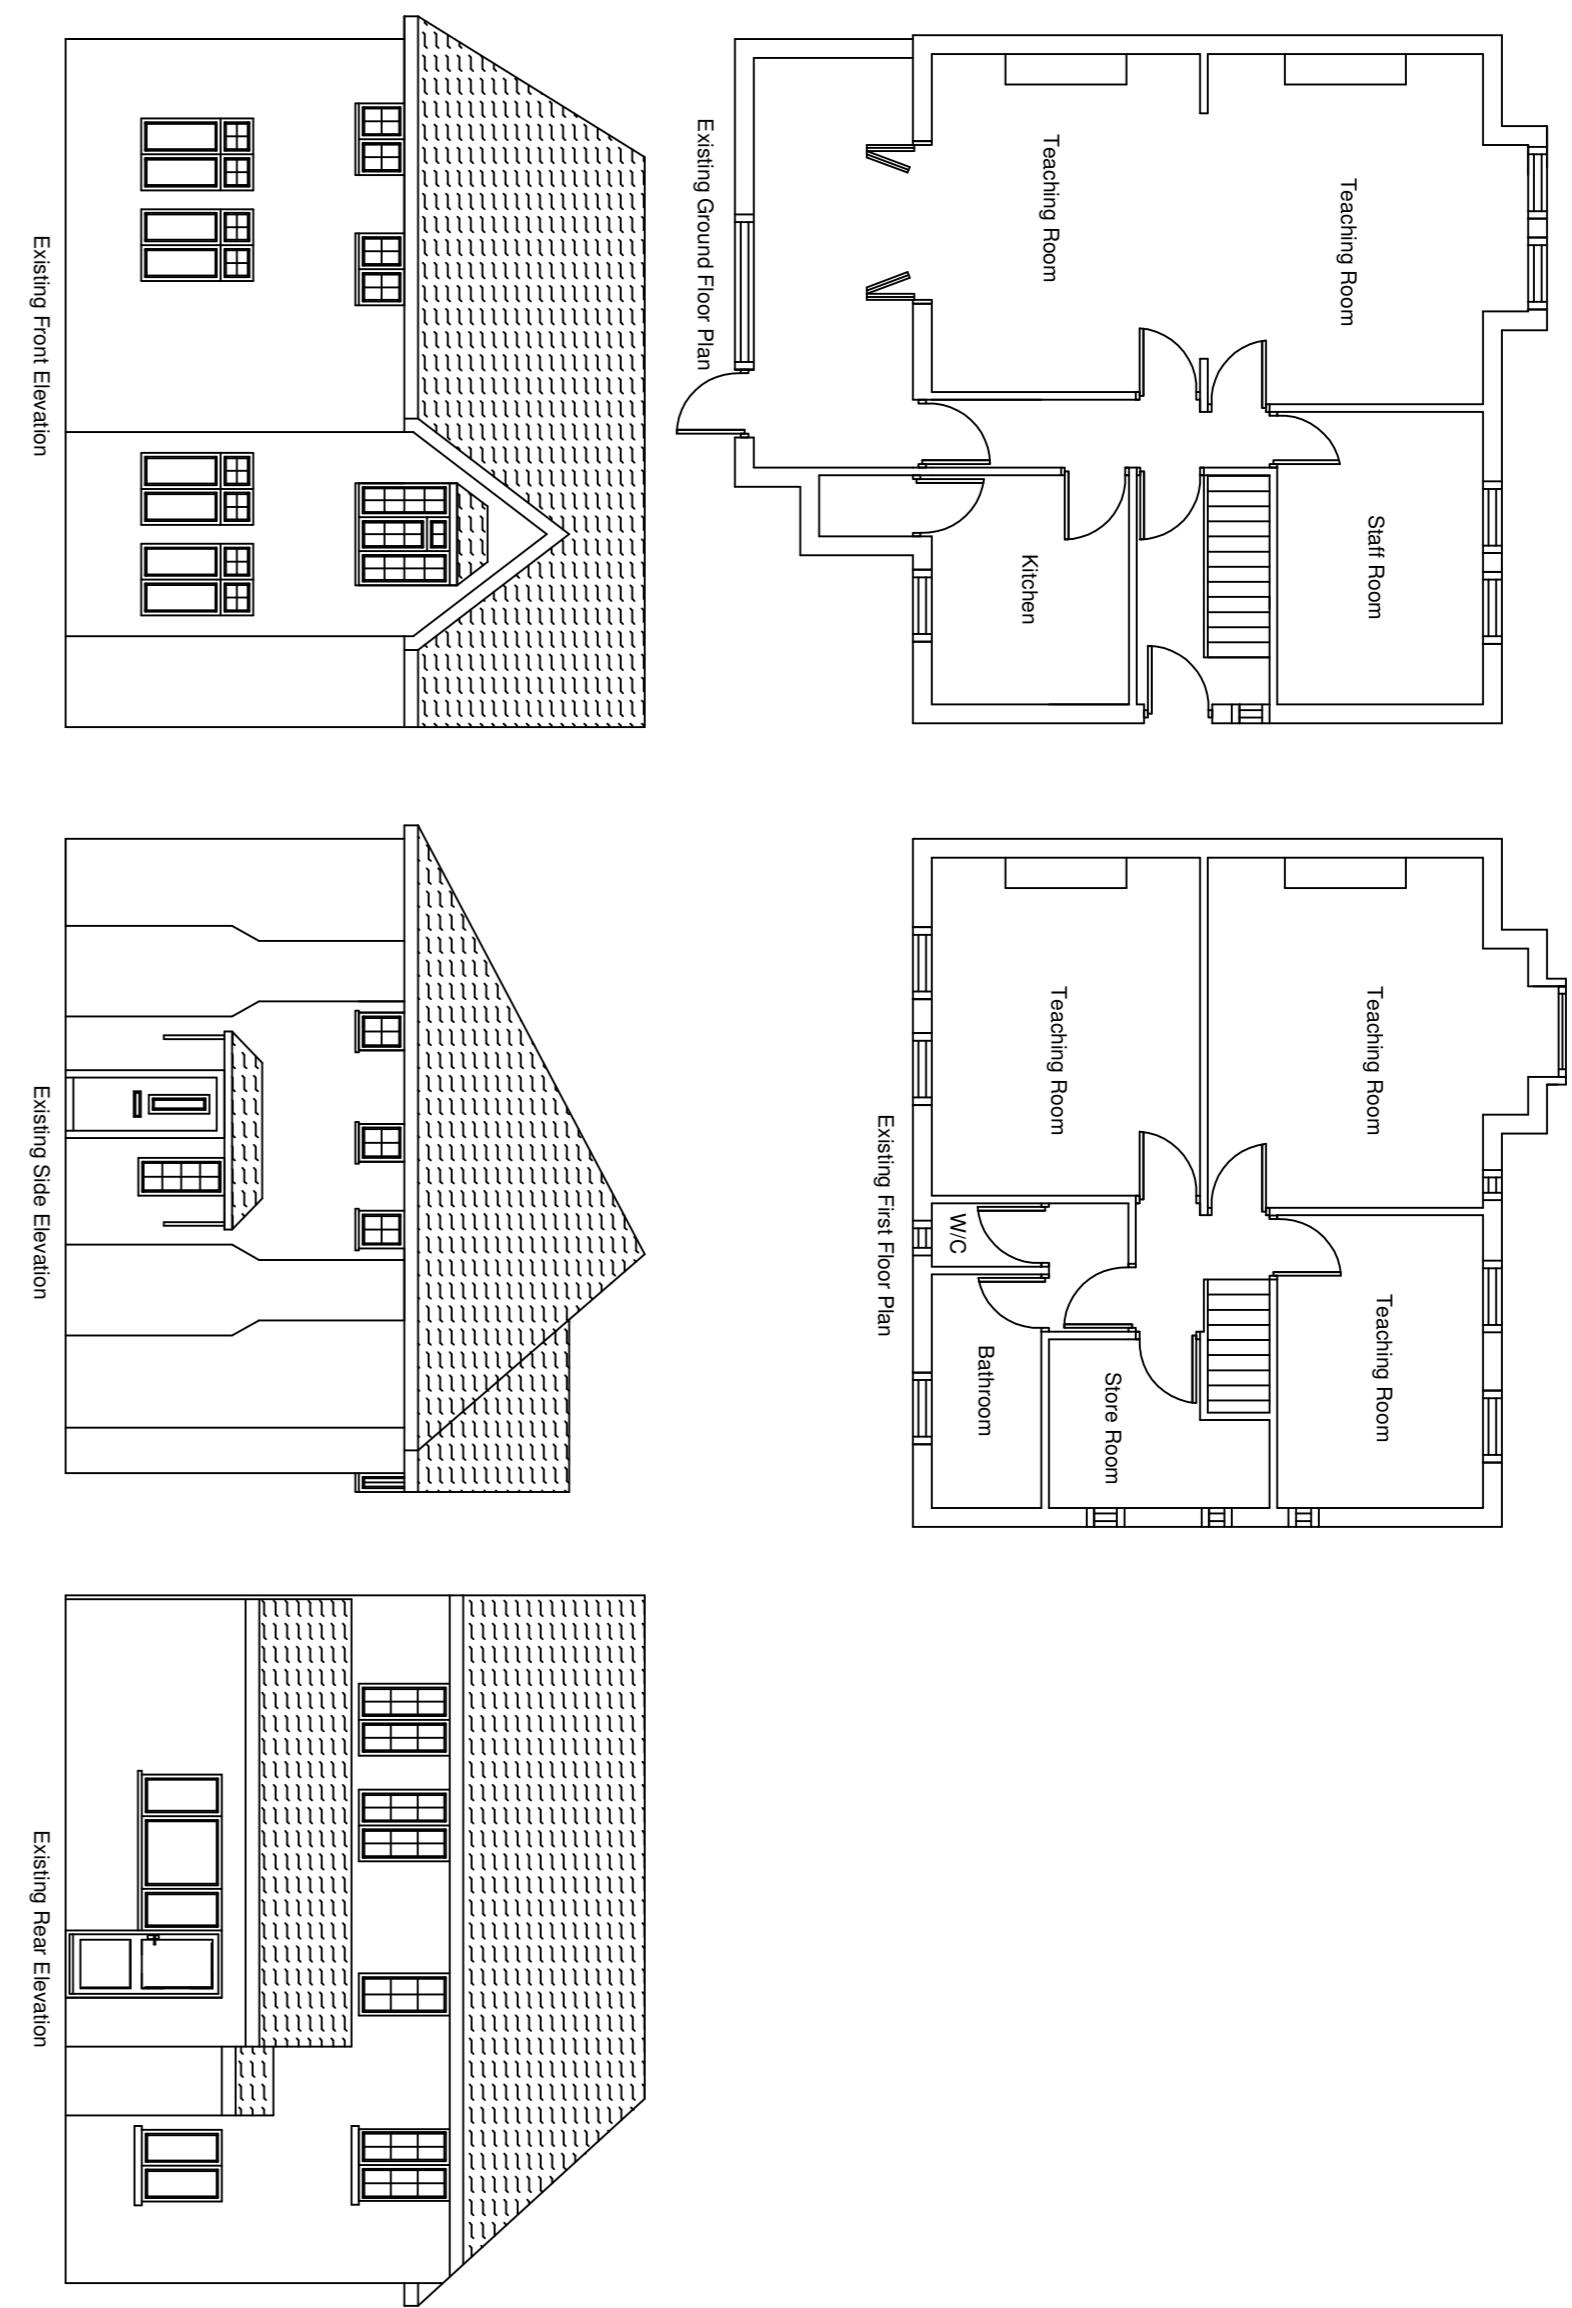

# EXISTING

SCALE 1/200

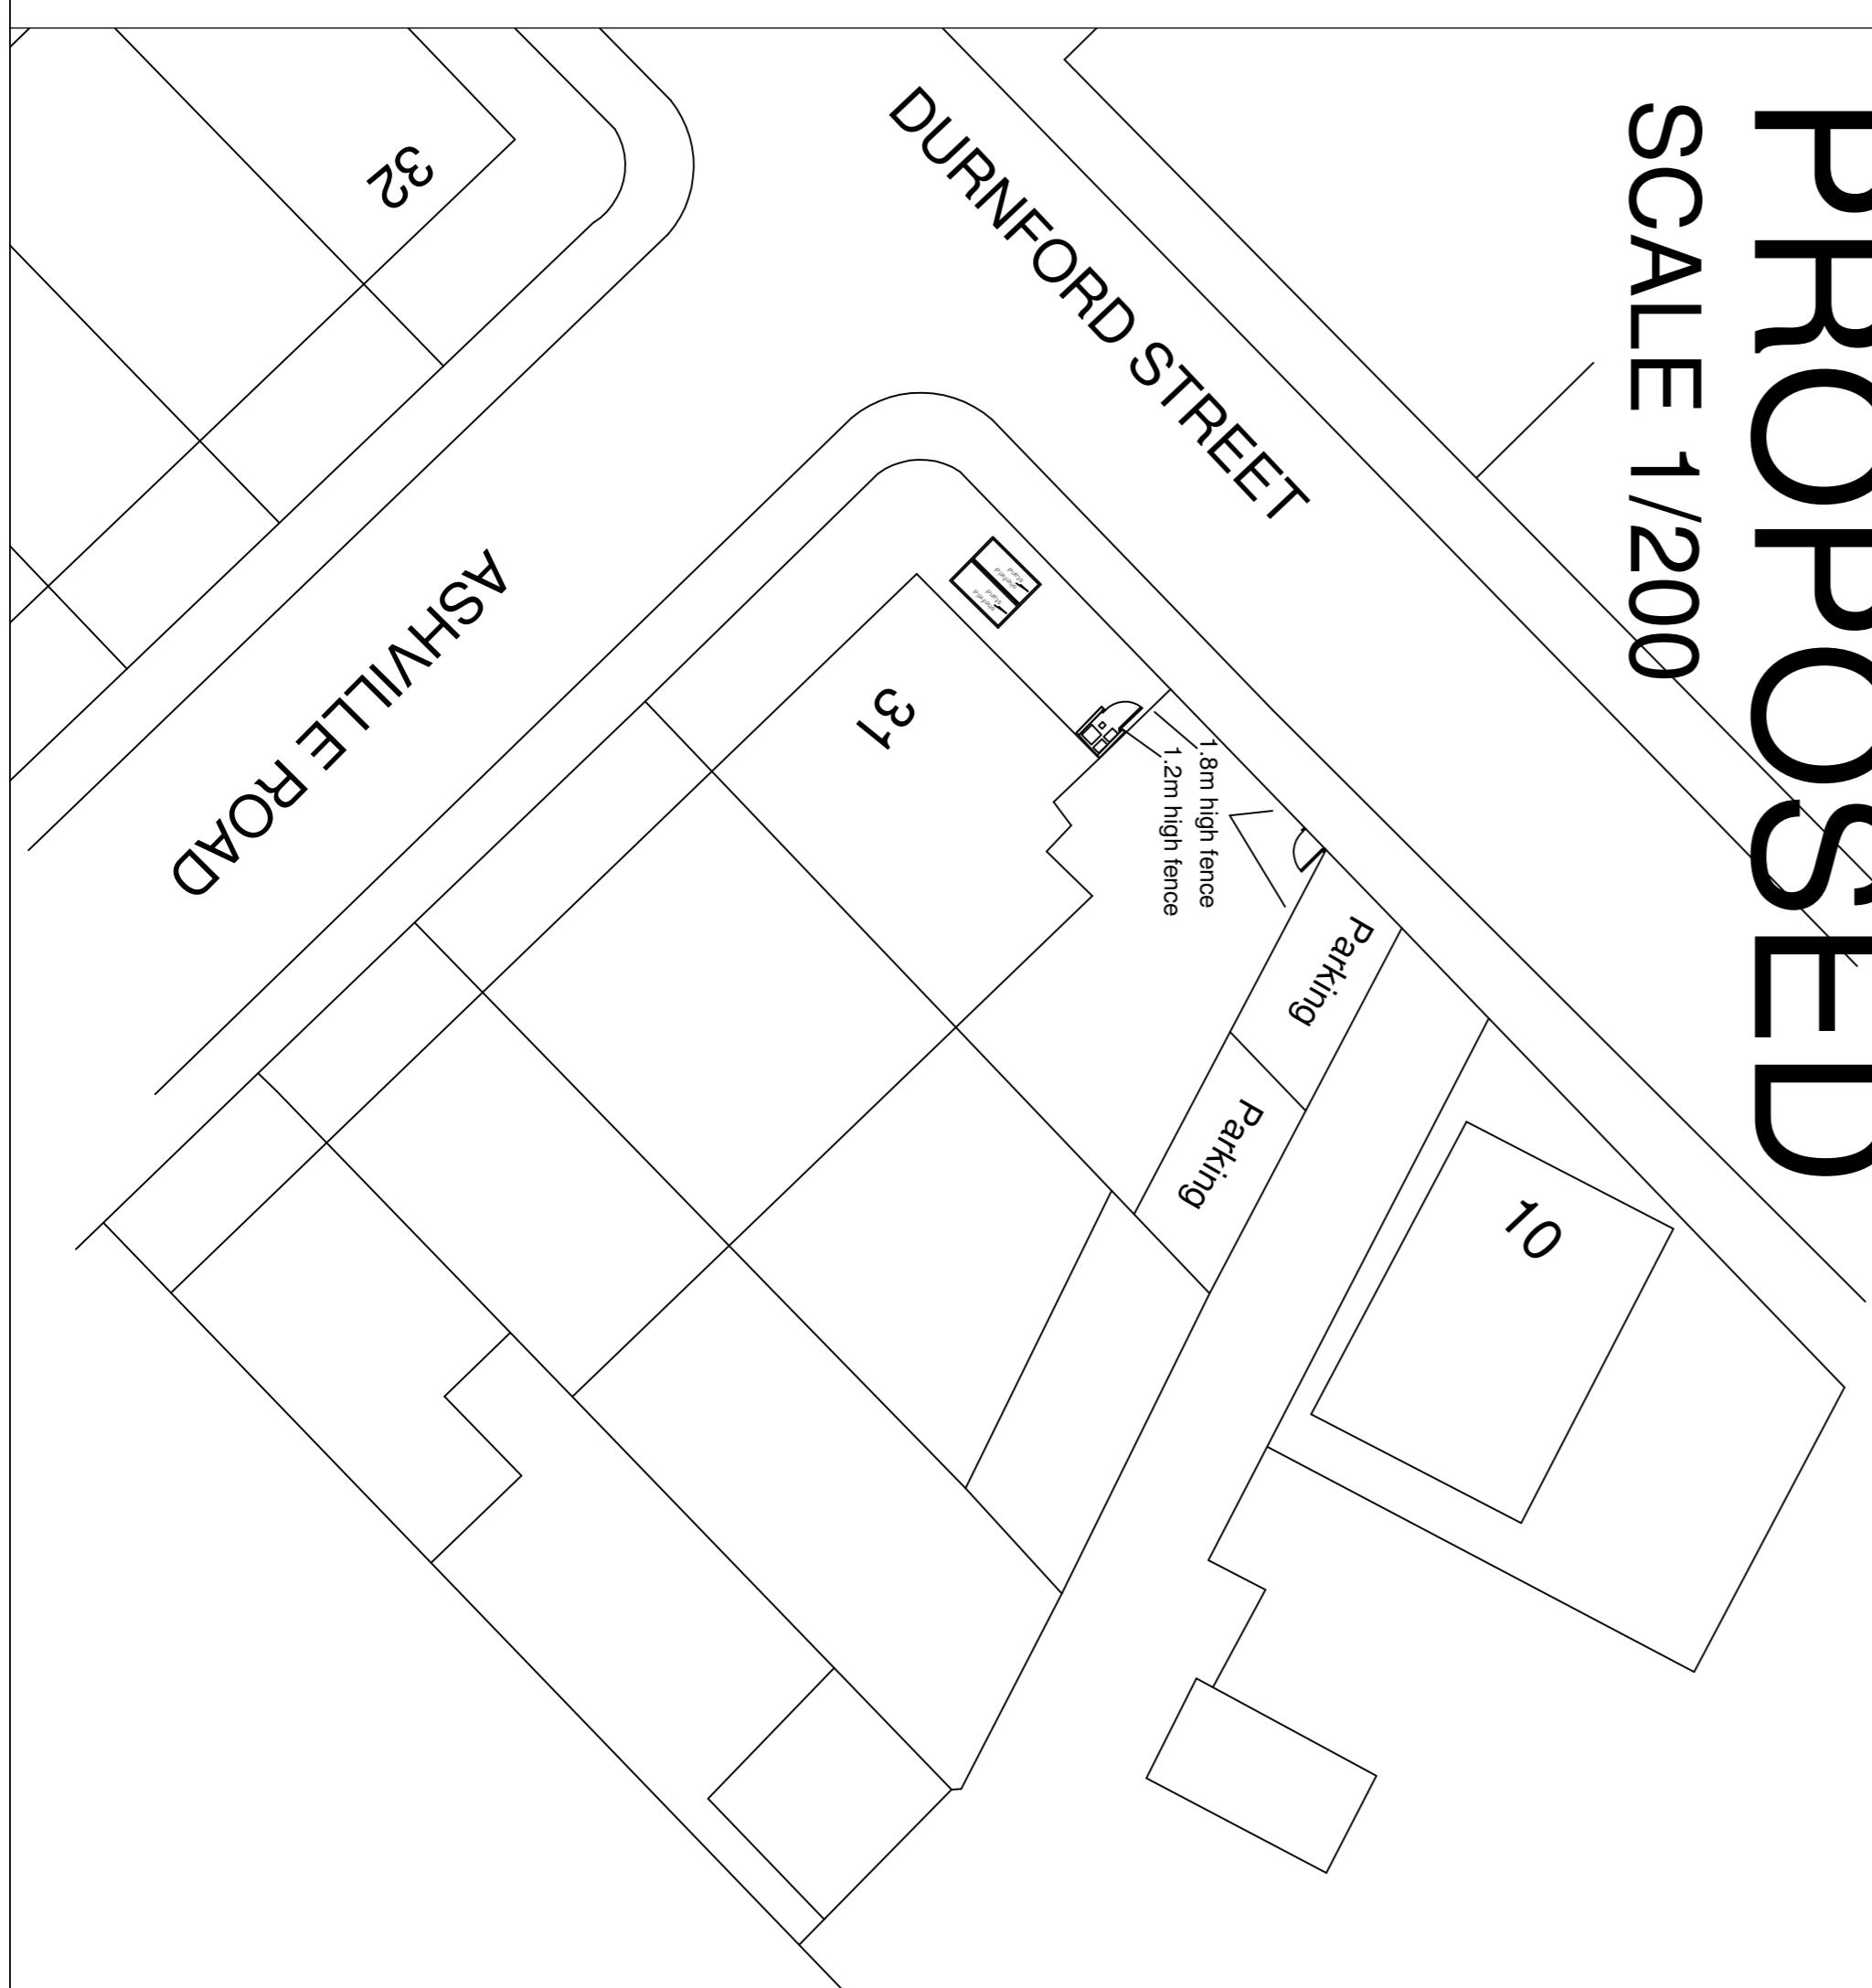


# PROPOSED

SCALE 1/200



LOCATION PLAN 1:1250 SCALE

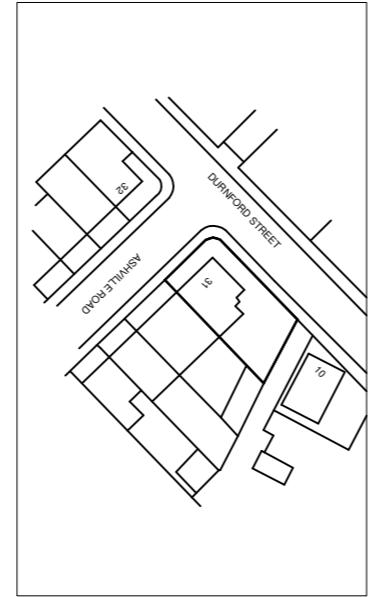

Client	Project	REV	DATE	DRAWN	DESCRIPTION
	31 ASHVILLE ASHTON BS3 2AP				
Title	PLANNING DRAWING				
Mike Pringle	DEVELOPMENT SERVICES				
31 LANS END BRISTOL BS1 2BP	MIKE PRINGLE TOPOGRAPHICAL SURVEYS AS BUILT SURVEYS				
TEL: 0117 9714034 - 07799 845313	SPECIALIST IN CAD				
DRAWN BY / IMP	SCALE				
DATE 27/01/21	1/100				
	DRAWING NUMBER	P LN - 1			
	REV				