
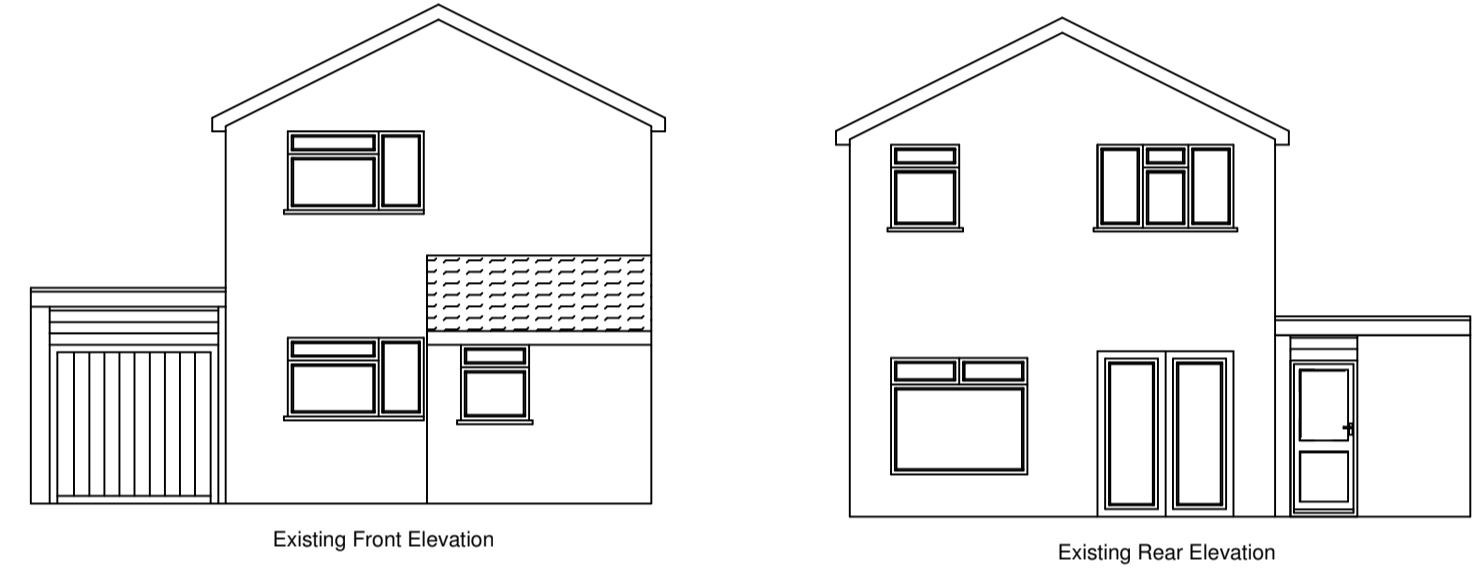



EXISTING

SCALE 1/100

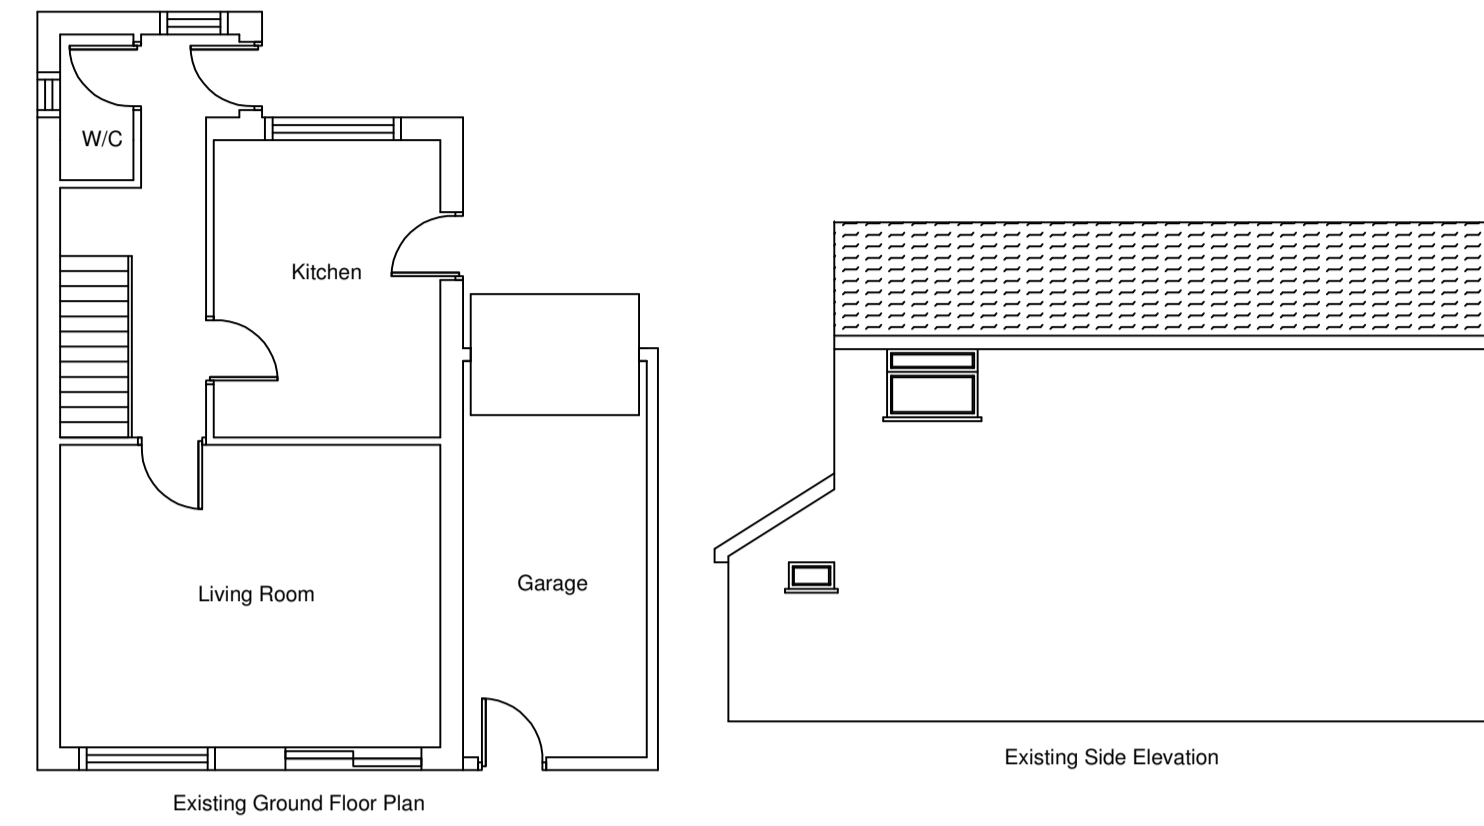

EXISTING

SCALE 1/200


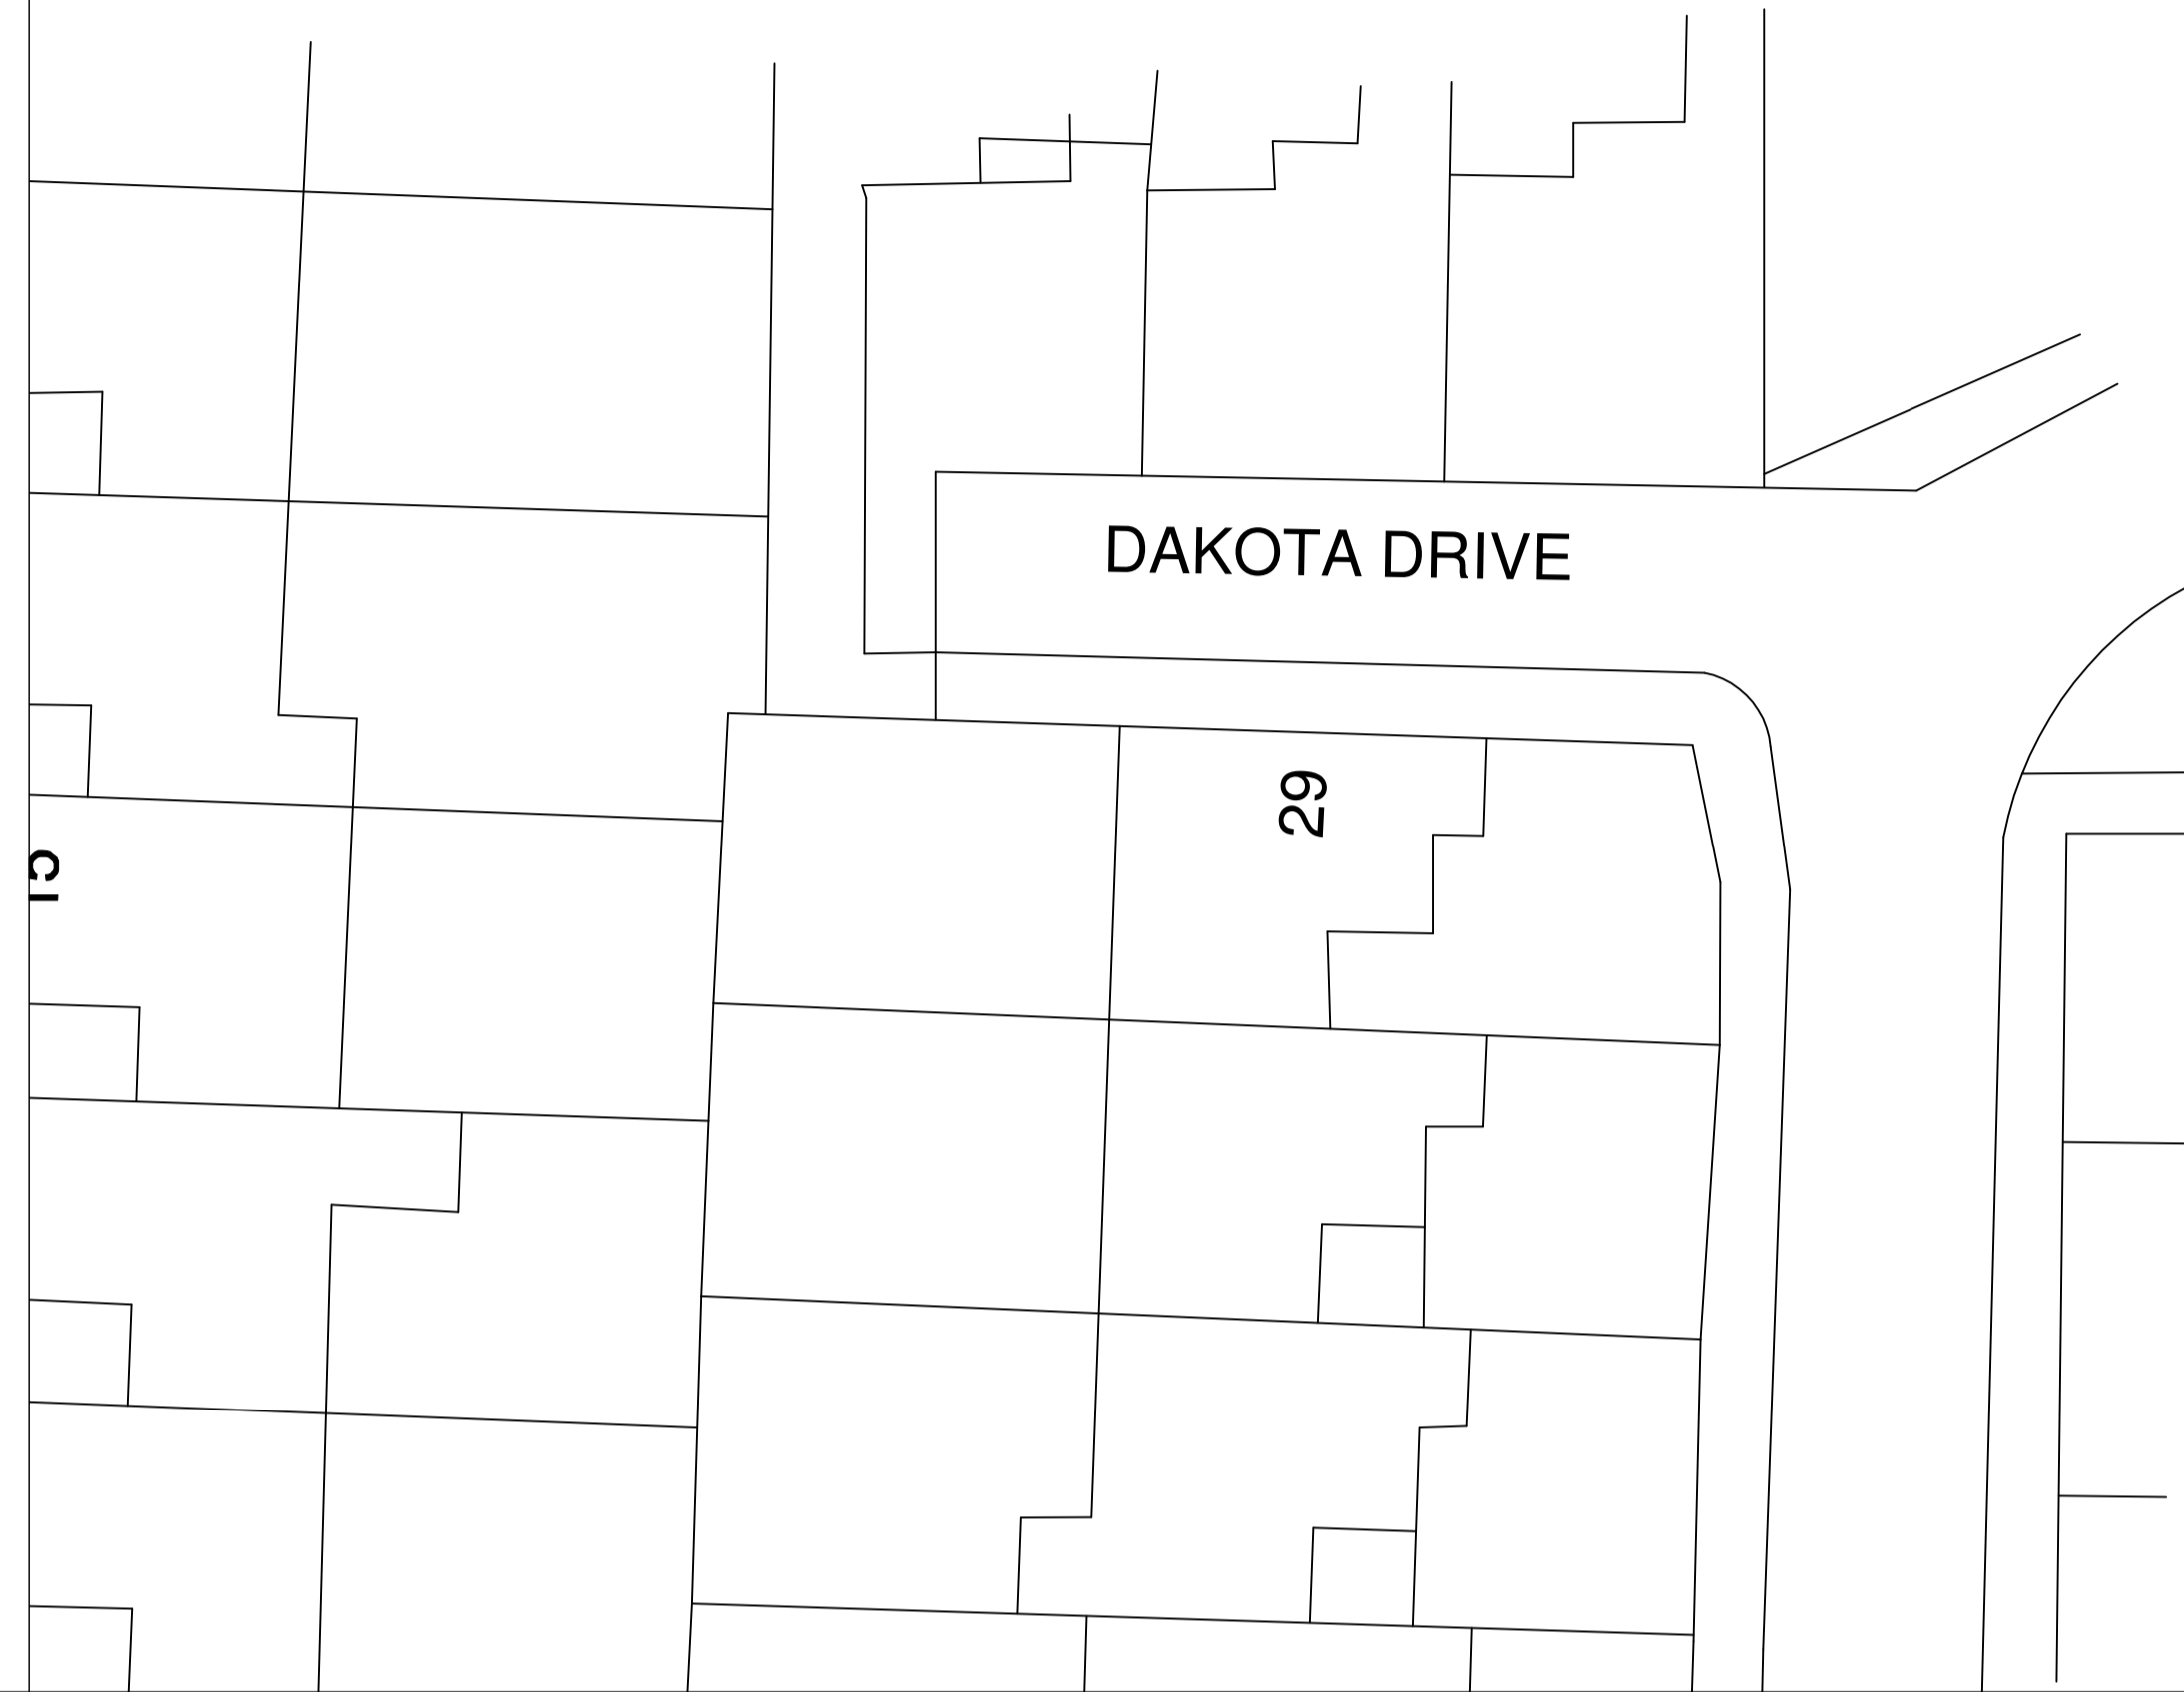


Materials
Windows
To be double glazed, UPVC to match existing

Externals
Blockwork and Brickwork to match existing
UPVC soffits and facers to match existing



PROPOSED

SCALE 1/100

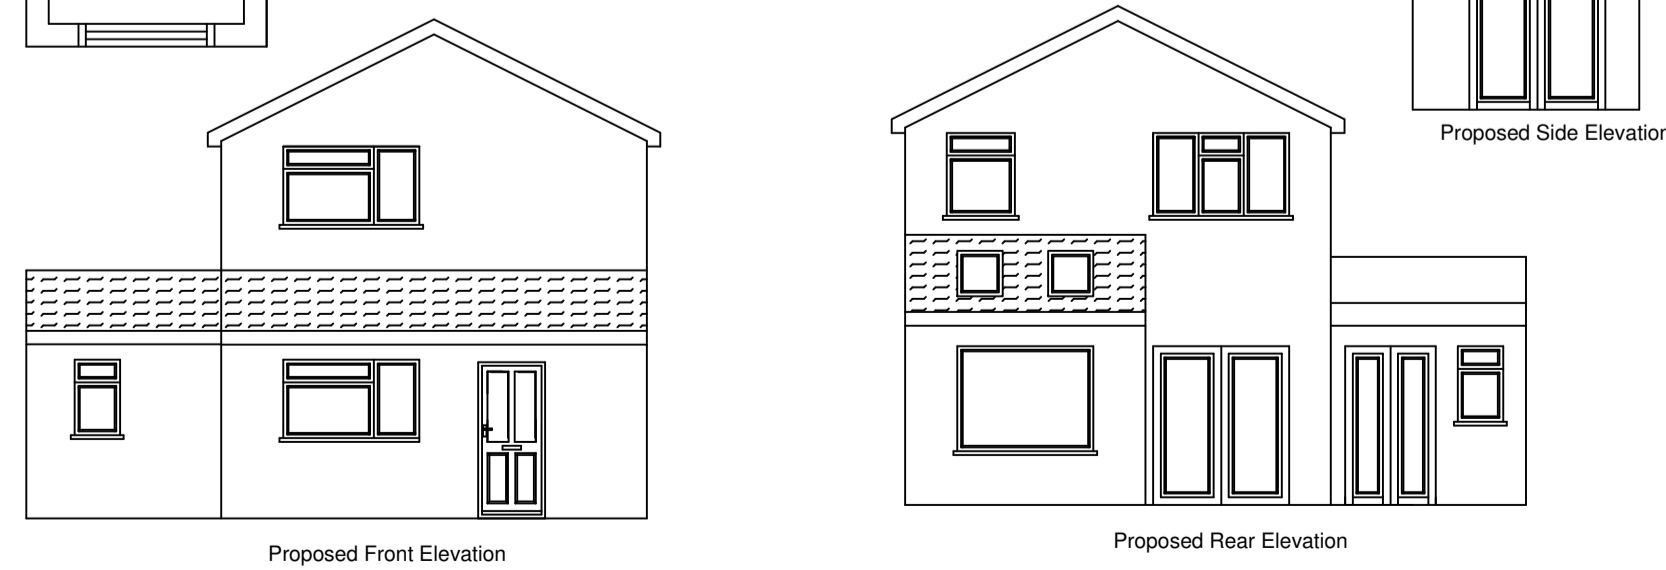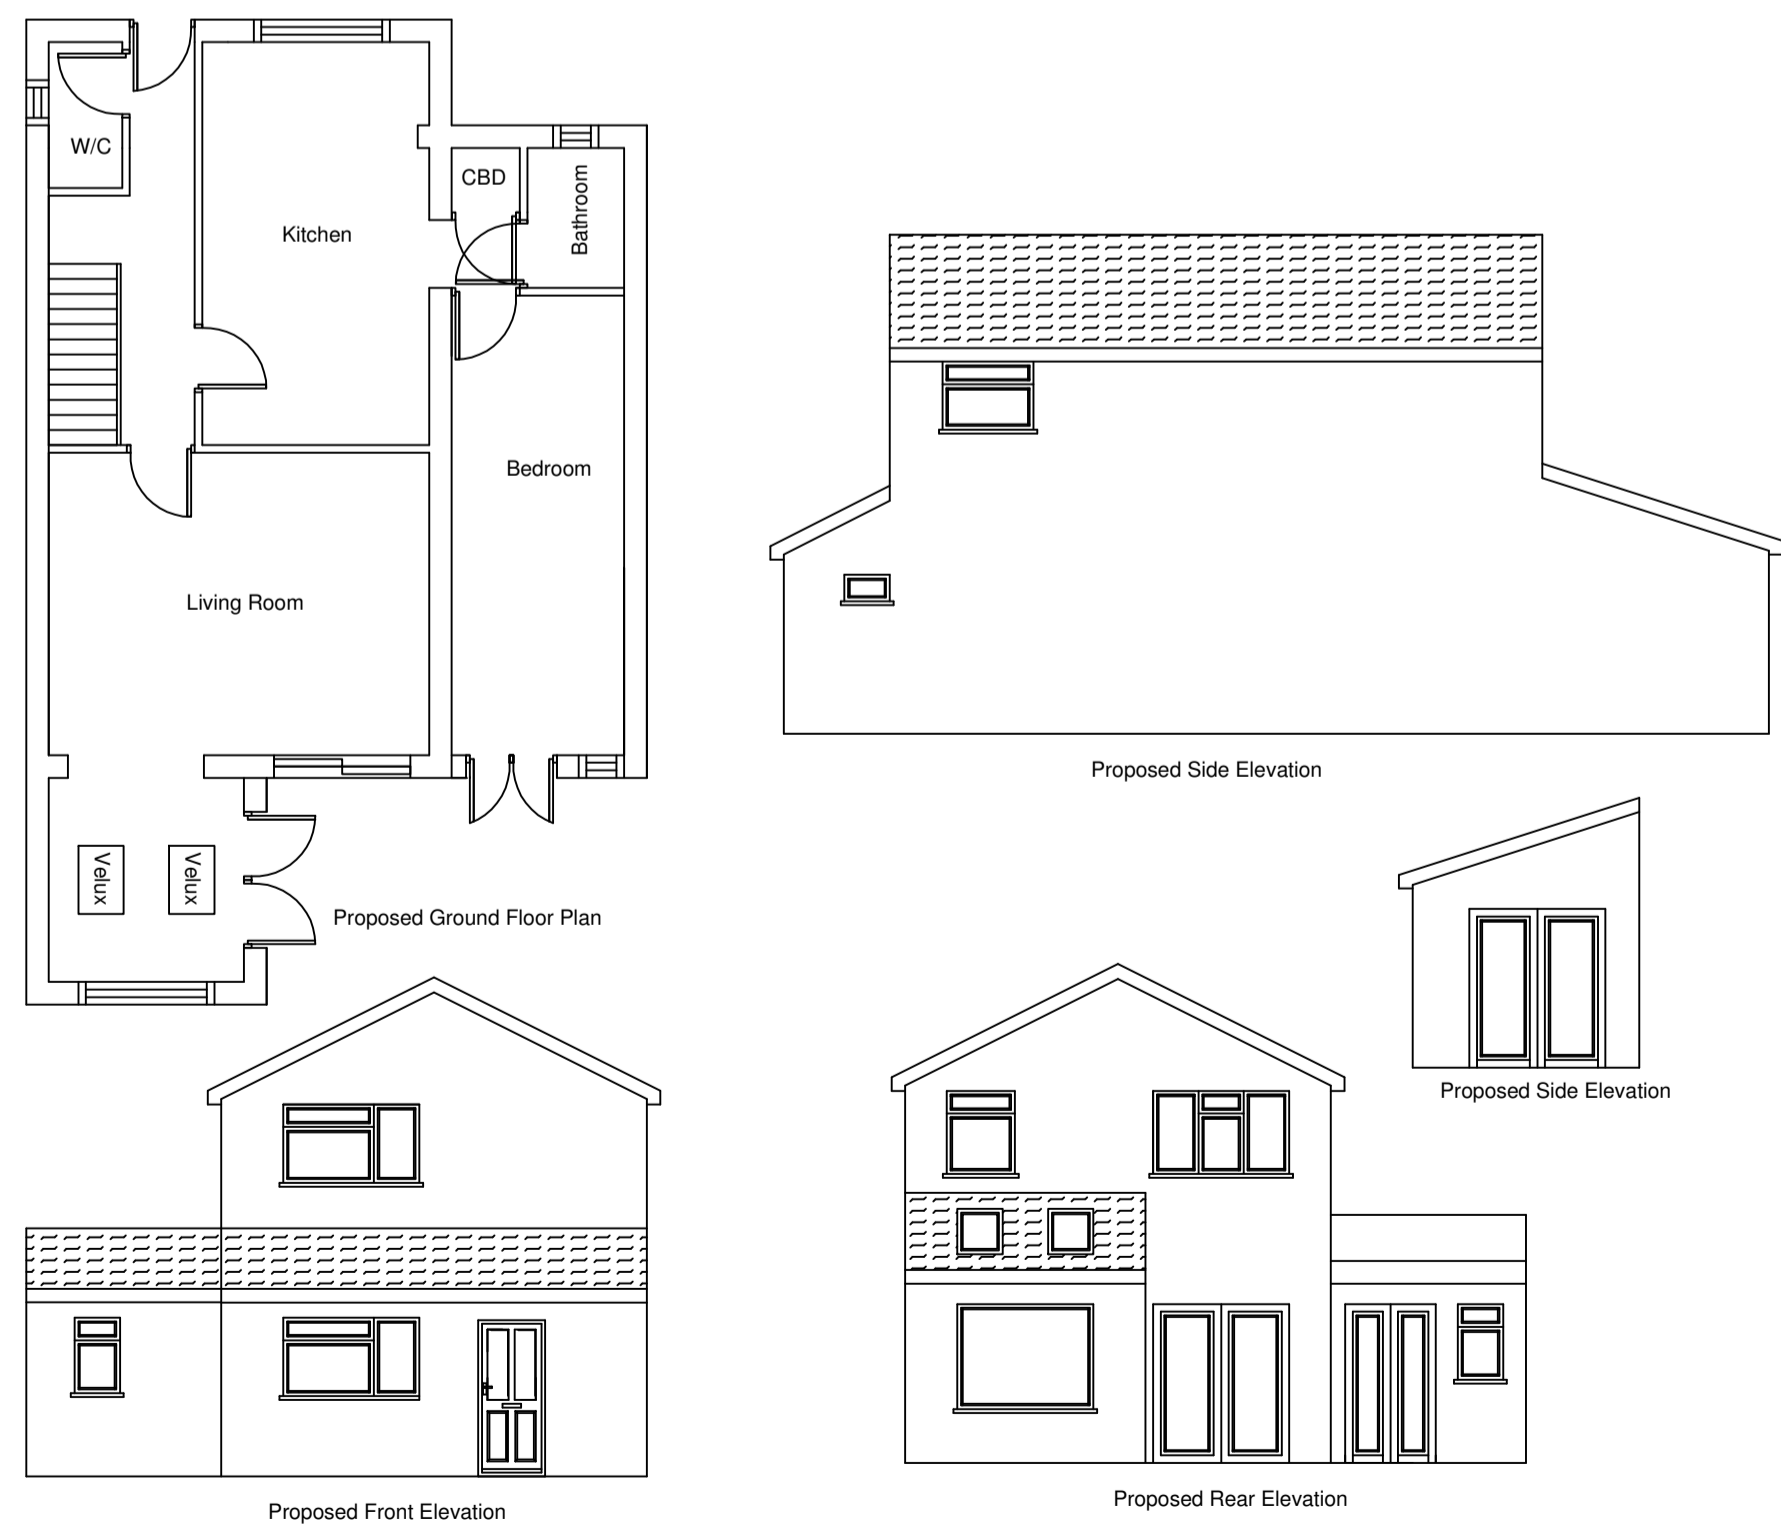

PROPOSED

SCALE 1/200

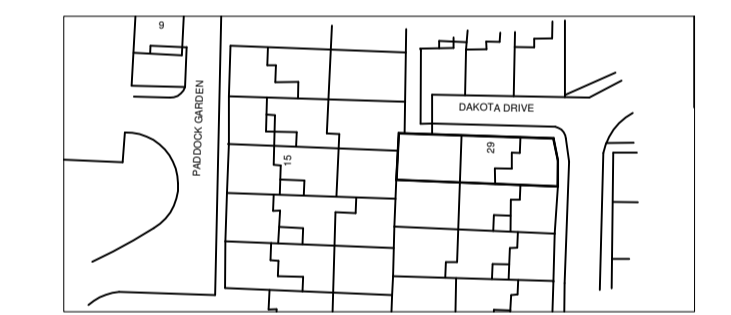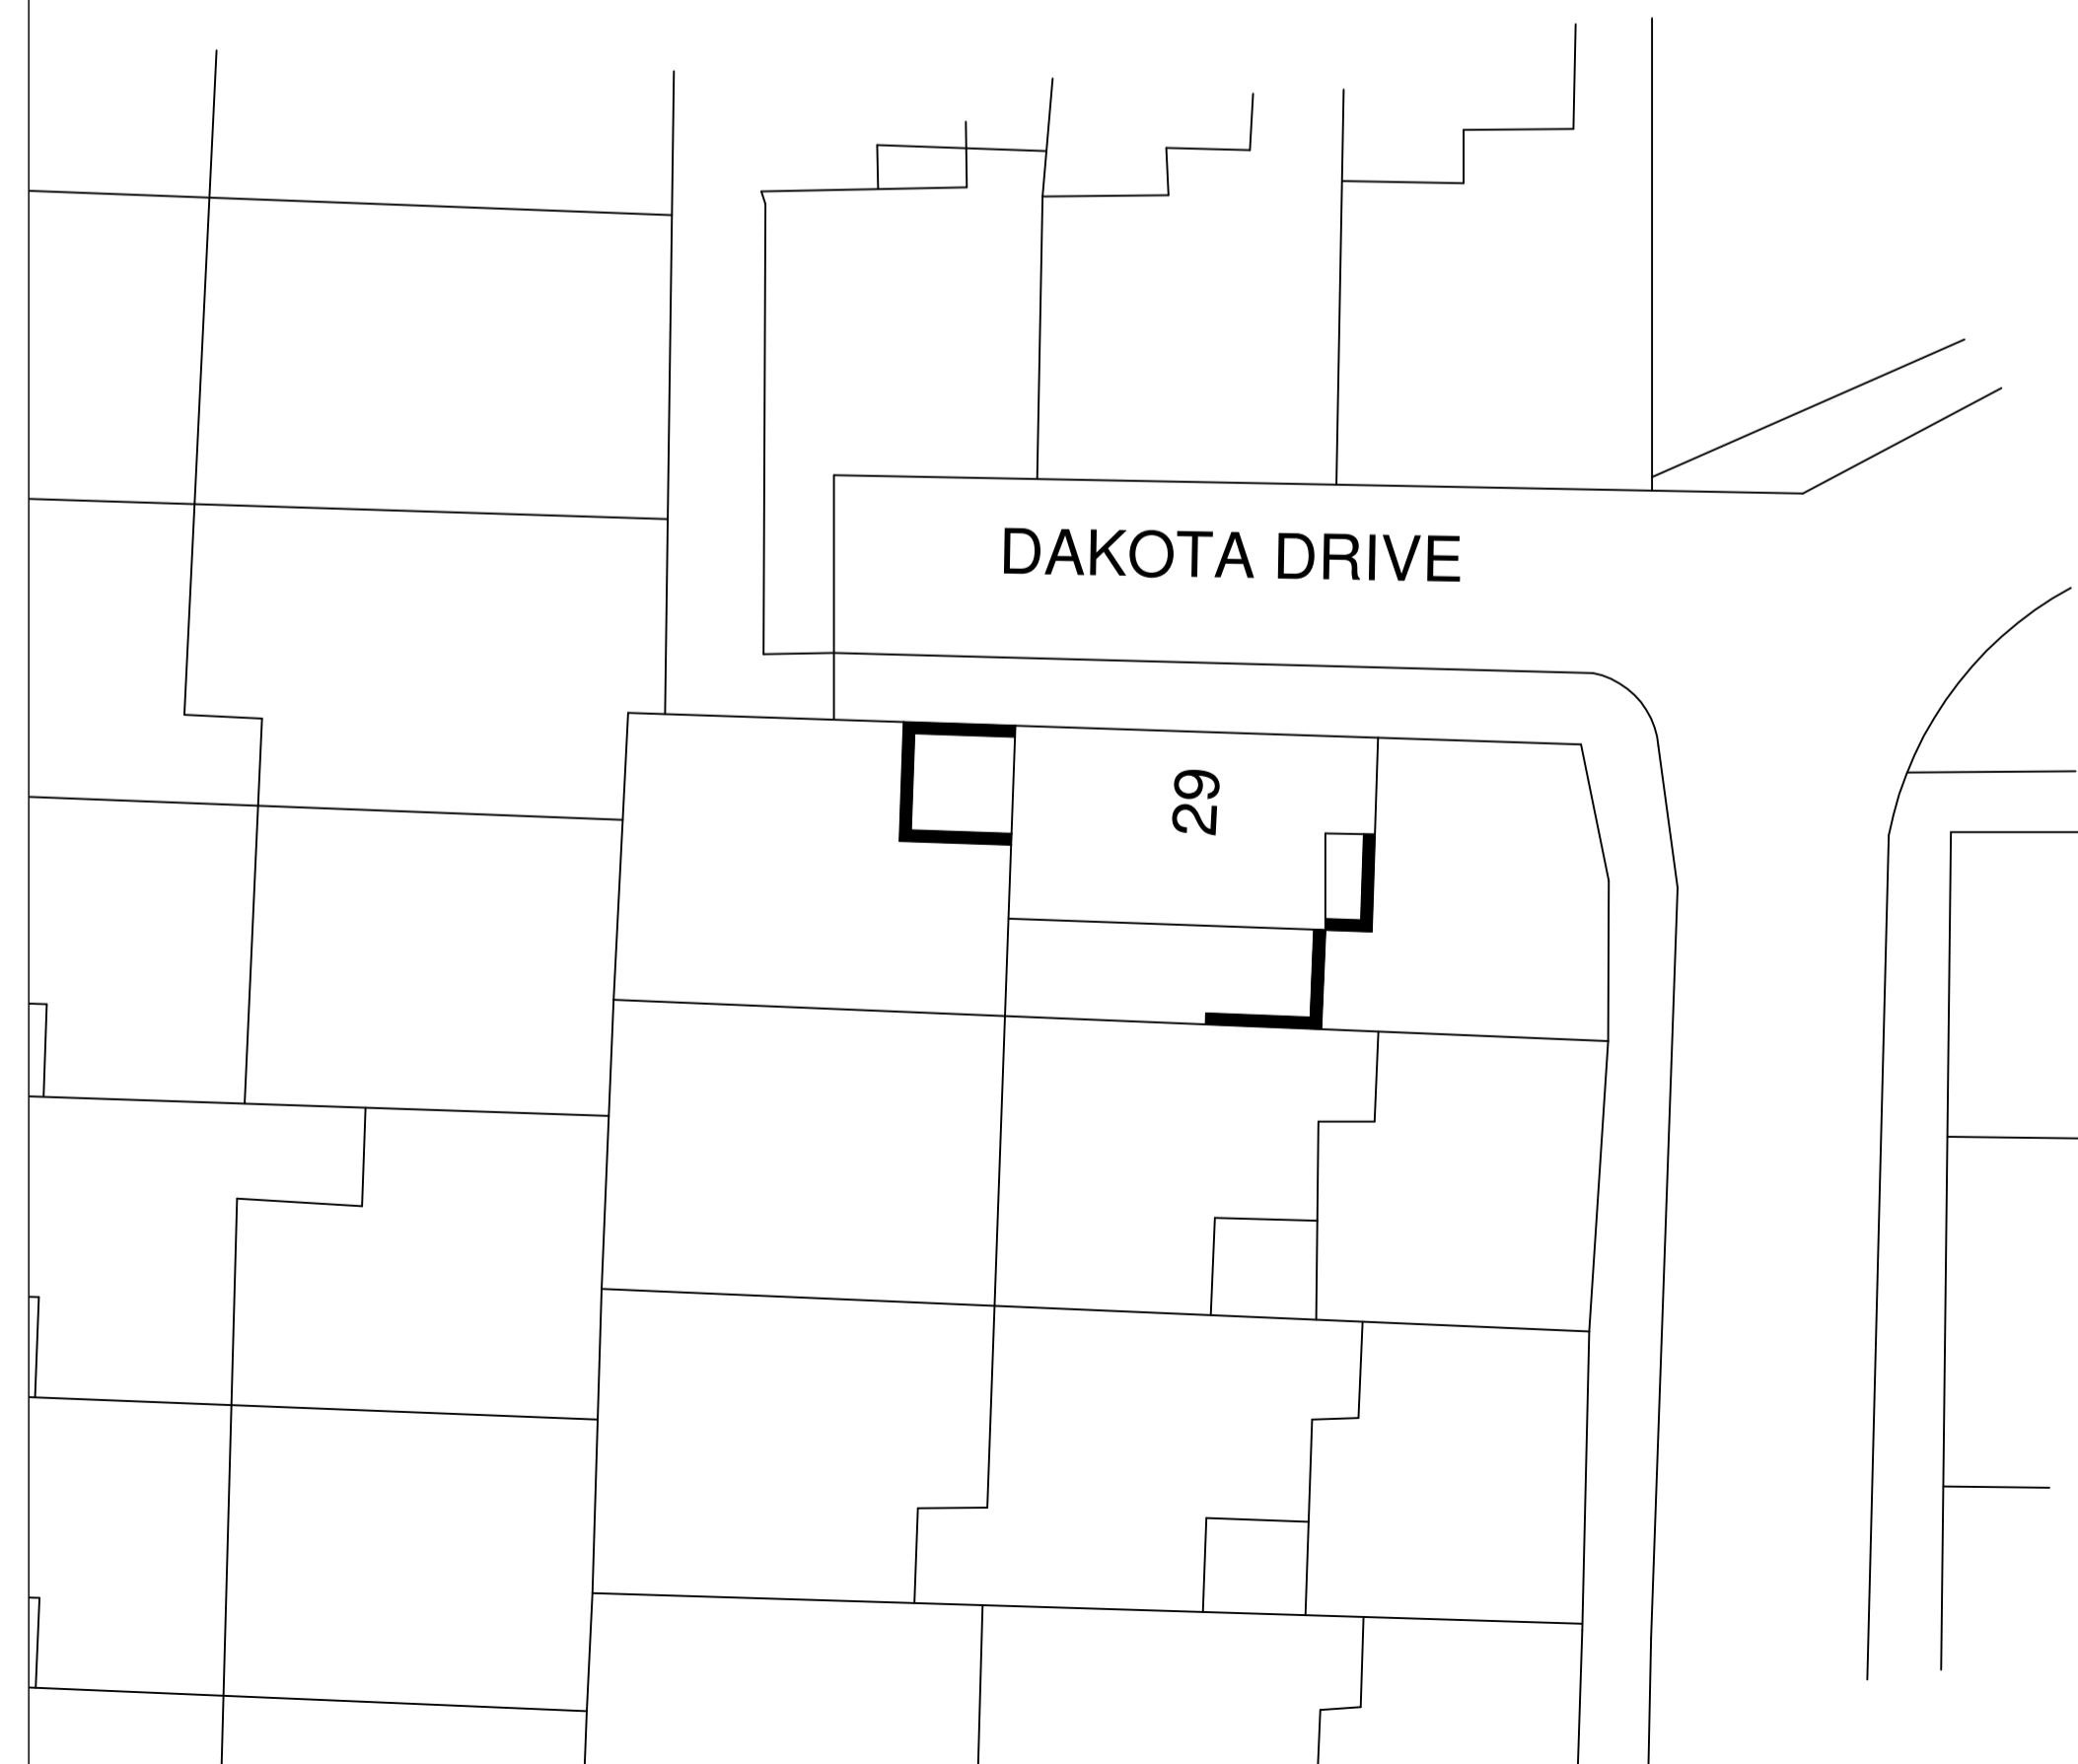

LOCATION PLAN 1:1250 SCALE

REV	DATE	DRAWN	DESCRIPTION

Client

Project
**29 DAKOTA DRIVE
WHITCHURCH
BRISTOL
BS14 0TF**

Title
PLANNING DRAWING

**MIKE PRINGLE
DEVELOPMENT SERVICES**

31 LANES END
BRISLINGTON
BRISTOL
BS4 6DP
• TOPOGRAPHICAL SURVEYS • SPECIALIST IN CAD
• AS BUILT SURVEYS

TEL: 0117 9714034 - 07799 845313

DRN BY	JMP	SCALE	1/100	DRAWING NUMBER	PLN-1	REV	
DATE	01/02/21						