


SITE LOCATION PLAN
Scale 1:1250

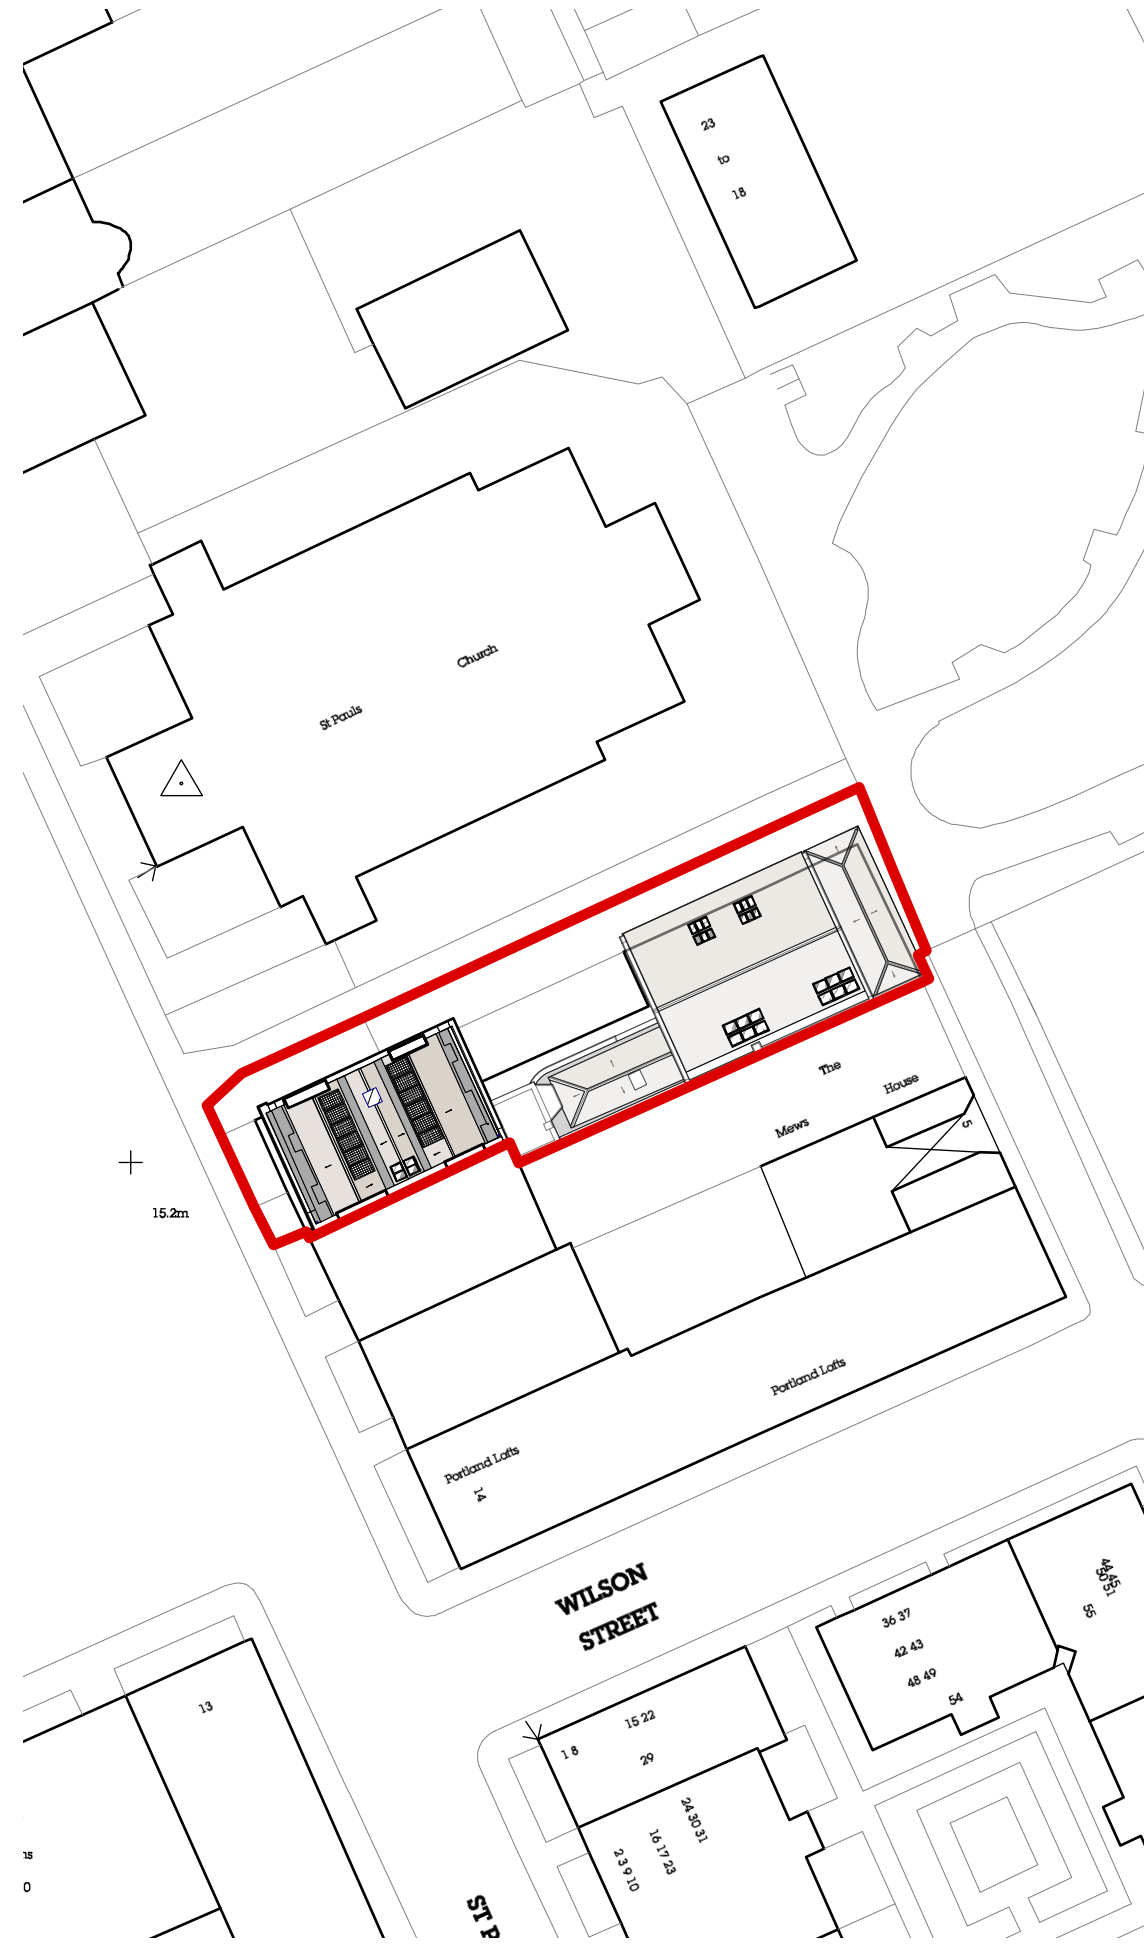

BLOCK PLAN
Scale 1:500

KEY

 Site Boundary



FOR PLANNING

Rev.	Date	By	Revision Notes

olearygoss
ARCHITECTS

Chapel House
11a Alexandra Park
Redland
Bristol BS6 6QB

Project Title
**Residential Conversion
17 Portland Square
Bristol**

Drawing Title
**Block and
Site Location Plans**

Drawing No.
3137_PA 100

Date
8th September 2016

Scale
1:1250 and 1:500 @ A3

Drawn by
IT

Checked by
ROL