



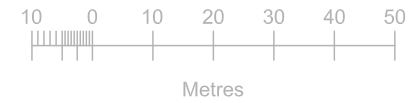

BLOCK PLAN - SCALE 1:500

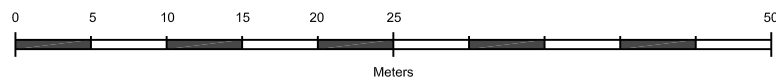

BLOCK PLAN - SCALE 1:1250



This drawing is the copyright of Sintaa and should not be reproduced in whole or in part or used in any manner whatsoever without their written permission.

Do Not scale off this drawing, use only figured dimensions and report any discrepancies or omissions to the Architect immediately.

All dimension should be verified on site before proceeding with the work.

All dimension are in millimeters.

rev.	date	description
-	-	-

SINTAA
 www.studiosintaa.com
 T: 0117 907 6032
 M: info@studiosintaa.com

PROJECT

External Wall Insulation

32 Stanley Hill
 Bristol
 BS4 3AY

CLIENT

Giacomo Chiarani & Elena
 Vitanza Chiarani

DRAWING

Block Plan

STATUS

PLANNING

SCALE
 A3@1:500 and 1:1250

DATE 12/12/2020 **AUTHOR** GC

PROJECT 2014 **DRG. NO** PL01 **REV.** -

Produced on 02 September 2020 from the Ordnance Survey National Geographic Database and incorporating surveyed revision available at this date.
 This map shows the area bounded by 360078,171529 360078,171629 360178,171629 360178,171529
 Reproduction in whole or part is prohibited without the prior permission of Ordnance Survey.
 Crown copyright 2020. Supplied by copla ltd trading as UKPlanningMaps.com a licensed Ordnance Survey partner (100054135).
 Data licenced for 1 year, expiring 02 September 2021. Unique plan reference: v1c/501825/680370