


This drawing is the copyright of Sintaa and should not be reproduced in whole or in part or used in any manner whatsoever without their written permission.

Do Not scale off this drawing, use only figured dimensions and report any discrepancies or omissions to the Architect immediately.

All dimension should be verified on site before proceeding with the work.

All dimension are in millimeters.

rev.	date	description
-	-	-

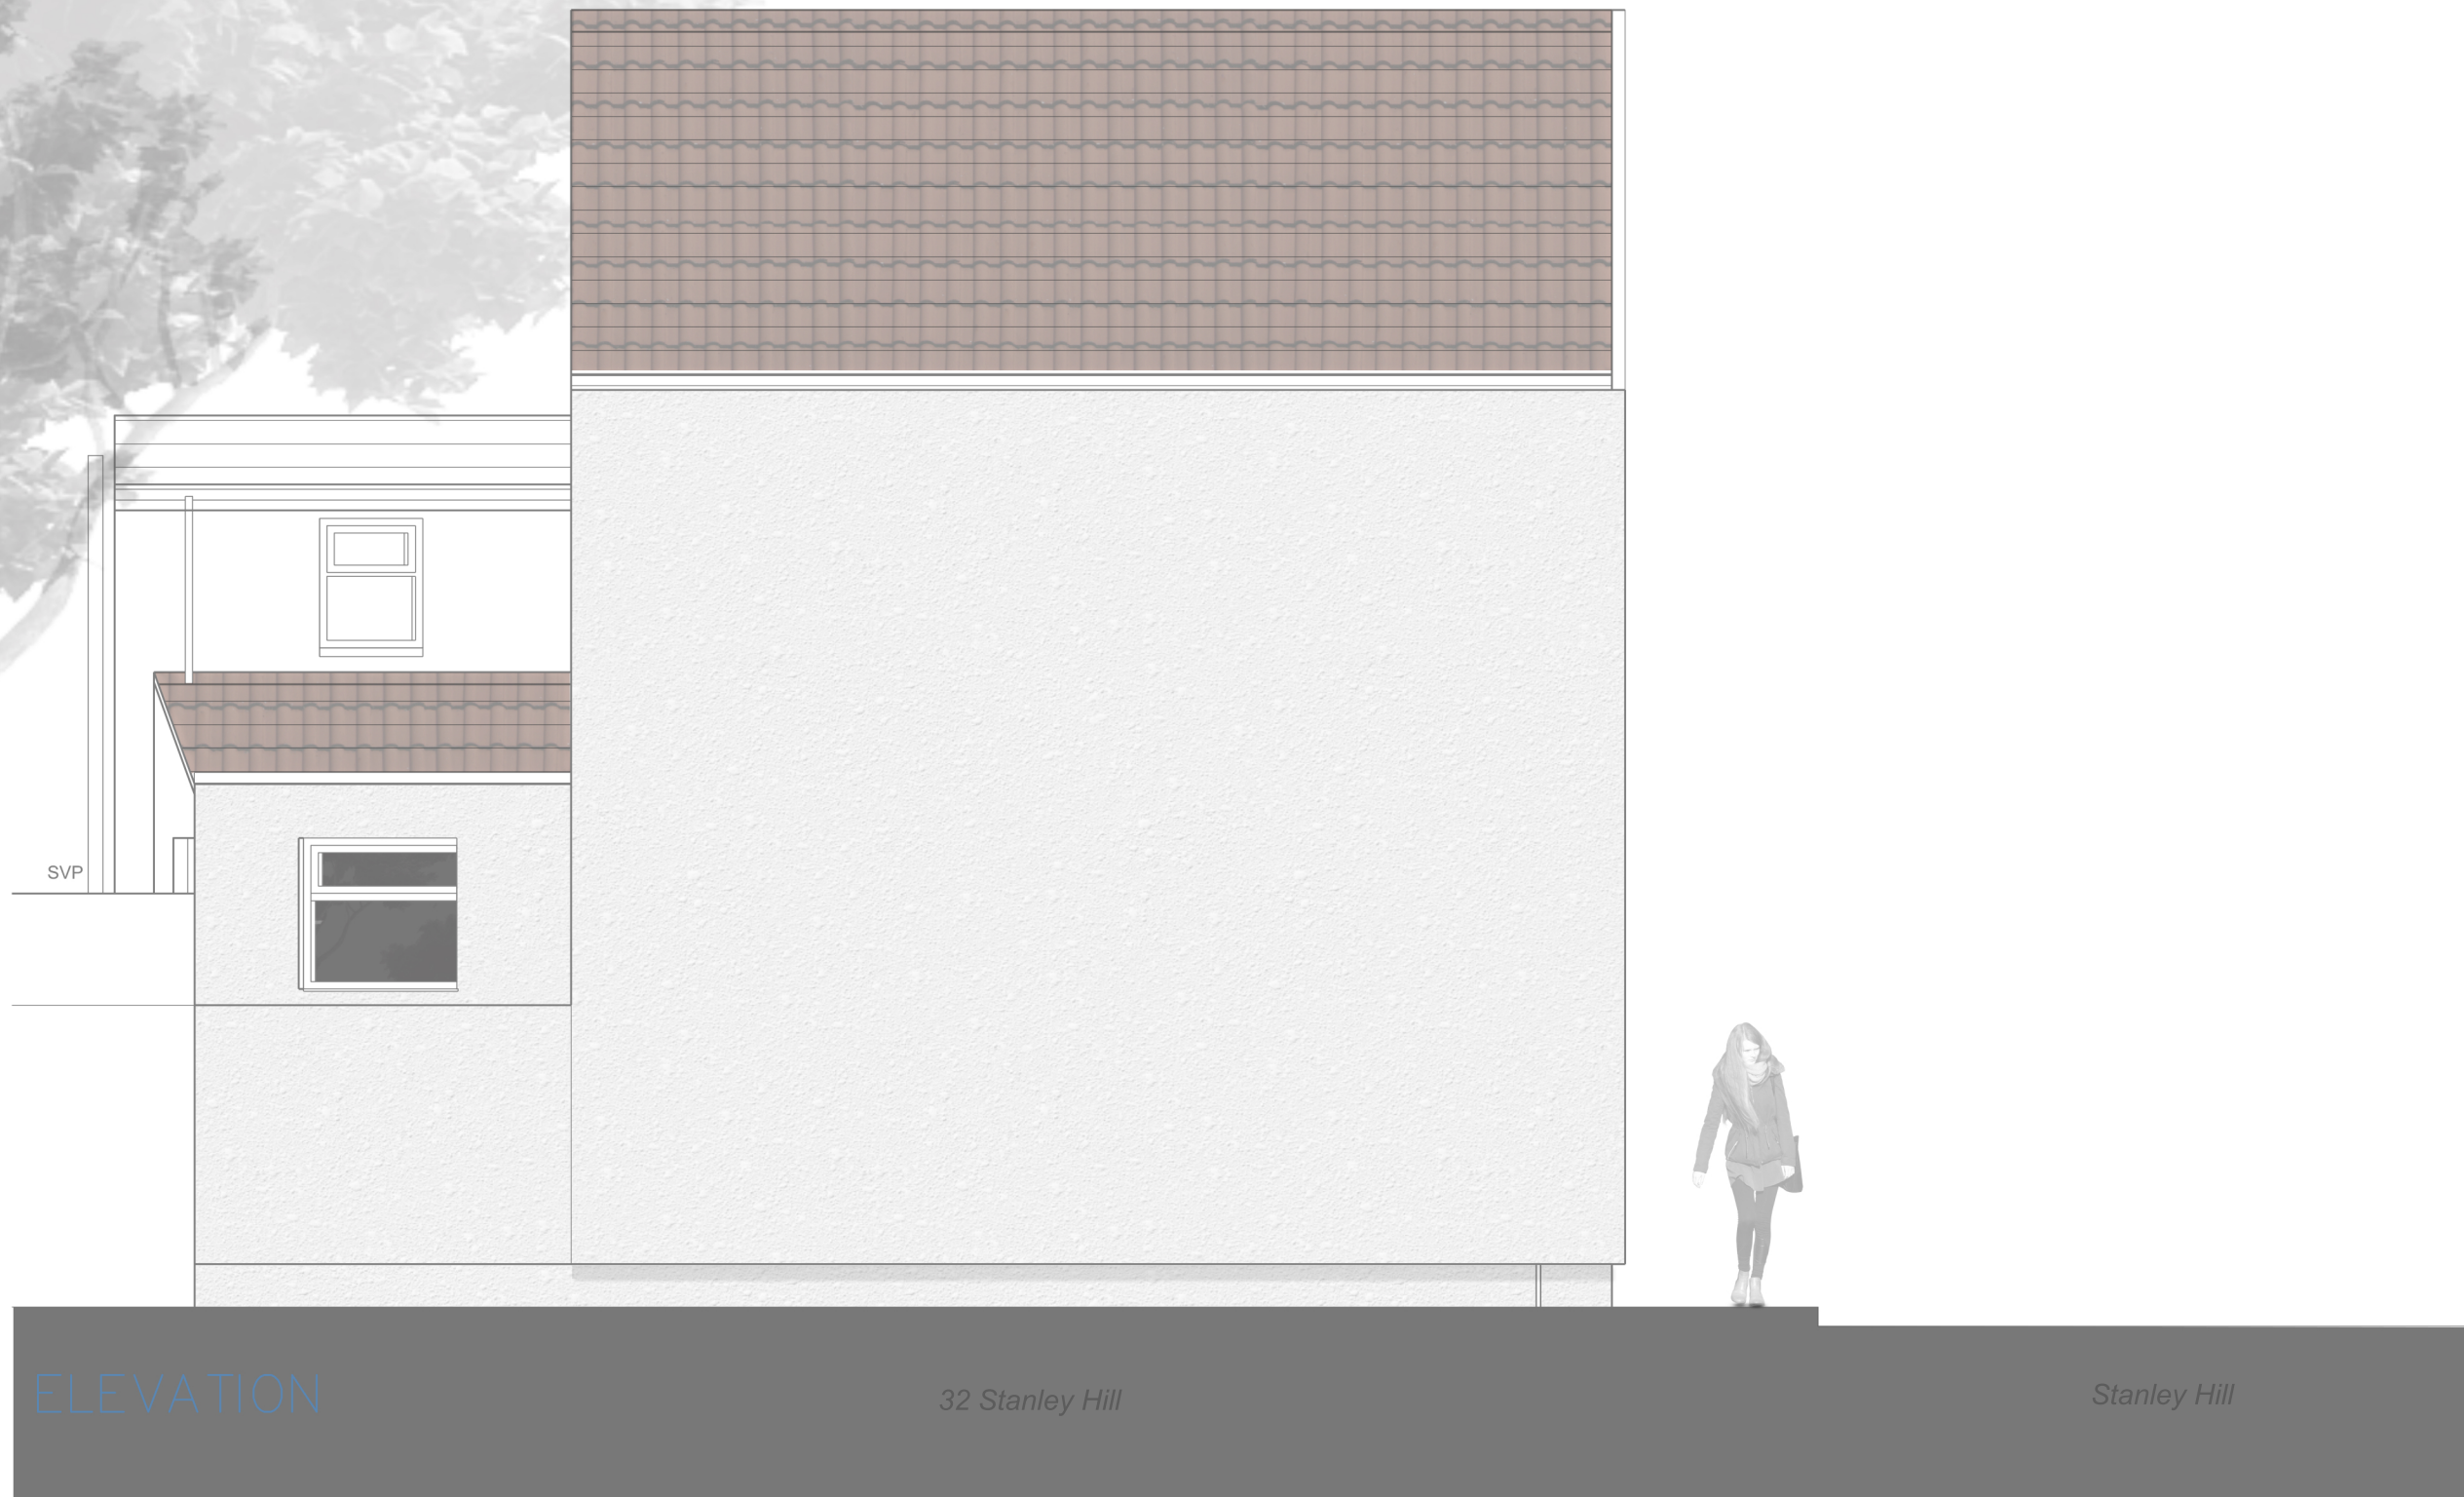

## SINTAA

www.studiosintaa.com  
T: 0117 907 6032  
M: info@studiosintaa.com

### PROJECT

External Wall Insulation

32 Stanley Hill  
Bristol  
BS4 3AY

### CLIENT

Giacomo Chiarani & Elena  
Vitanza Chiarani

### DRAWING

Proposed Side Elevation

### STATUS

PLANNING

### SCALE

A3@1:50

DATE 12/12/2020 AUTHOR GC

PROJECT 2015 DRG. NO. PL21 REV. -