



EXISTING

SCALE 1/100

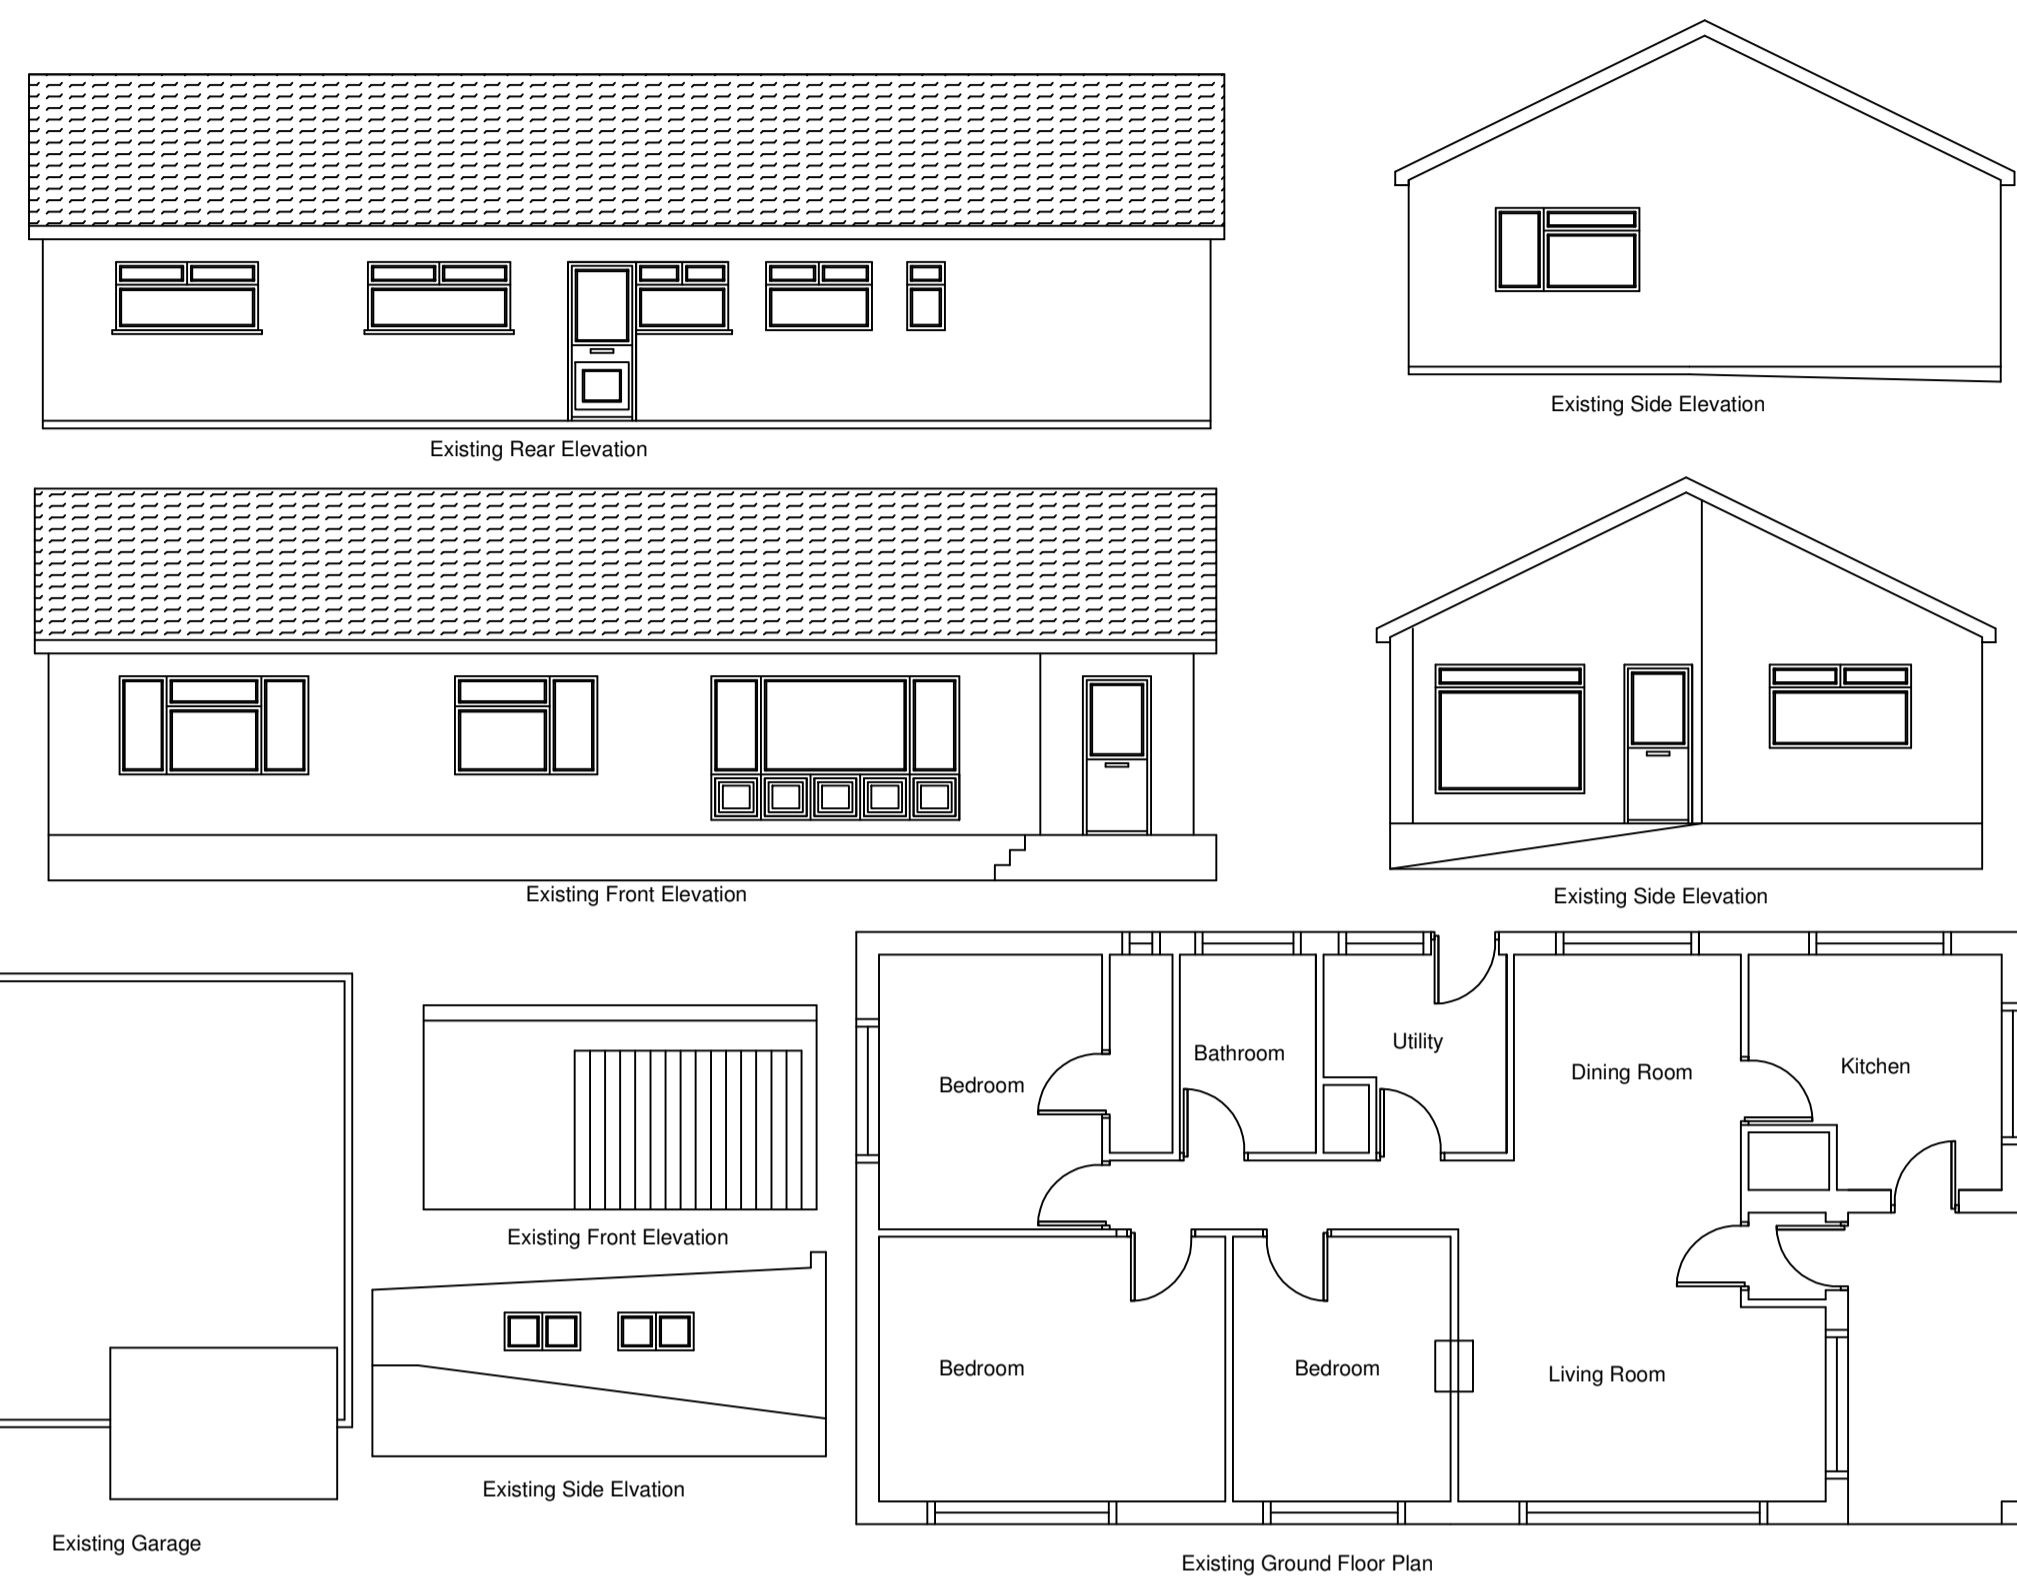

PROPOSED

SCALE 1/100

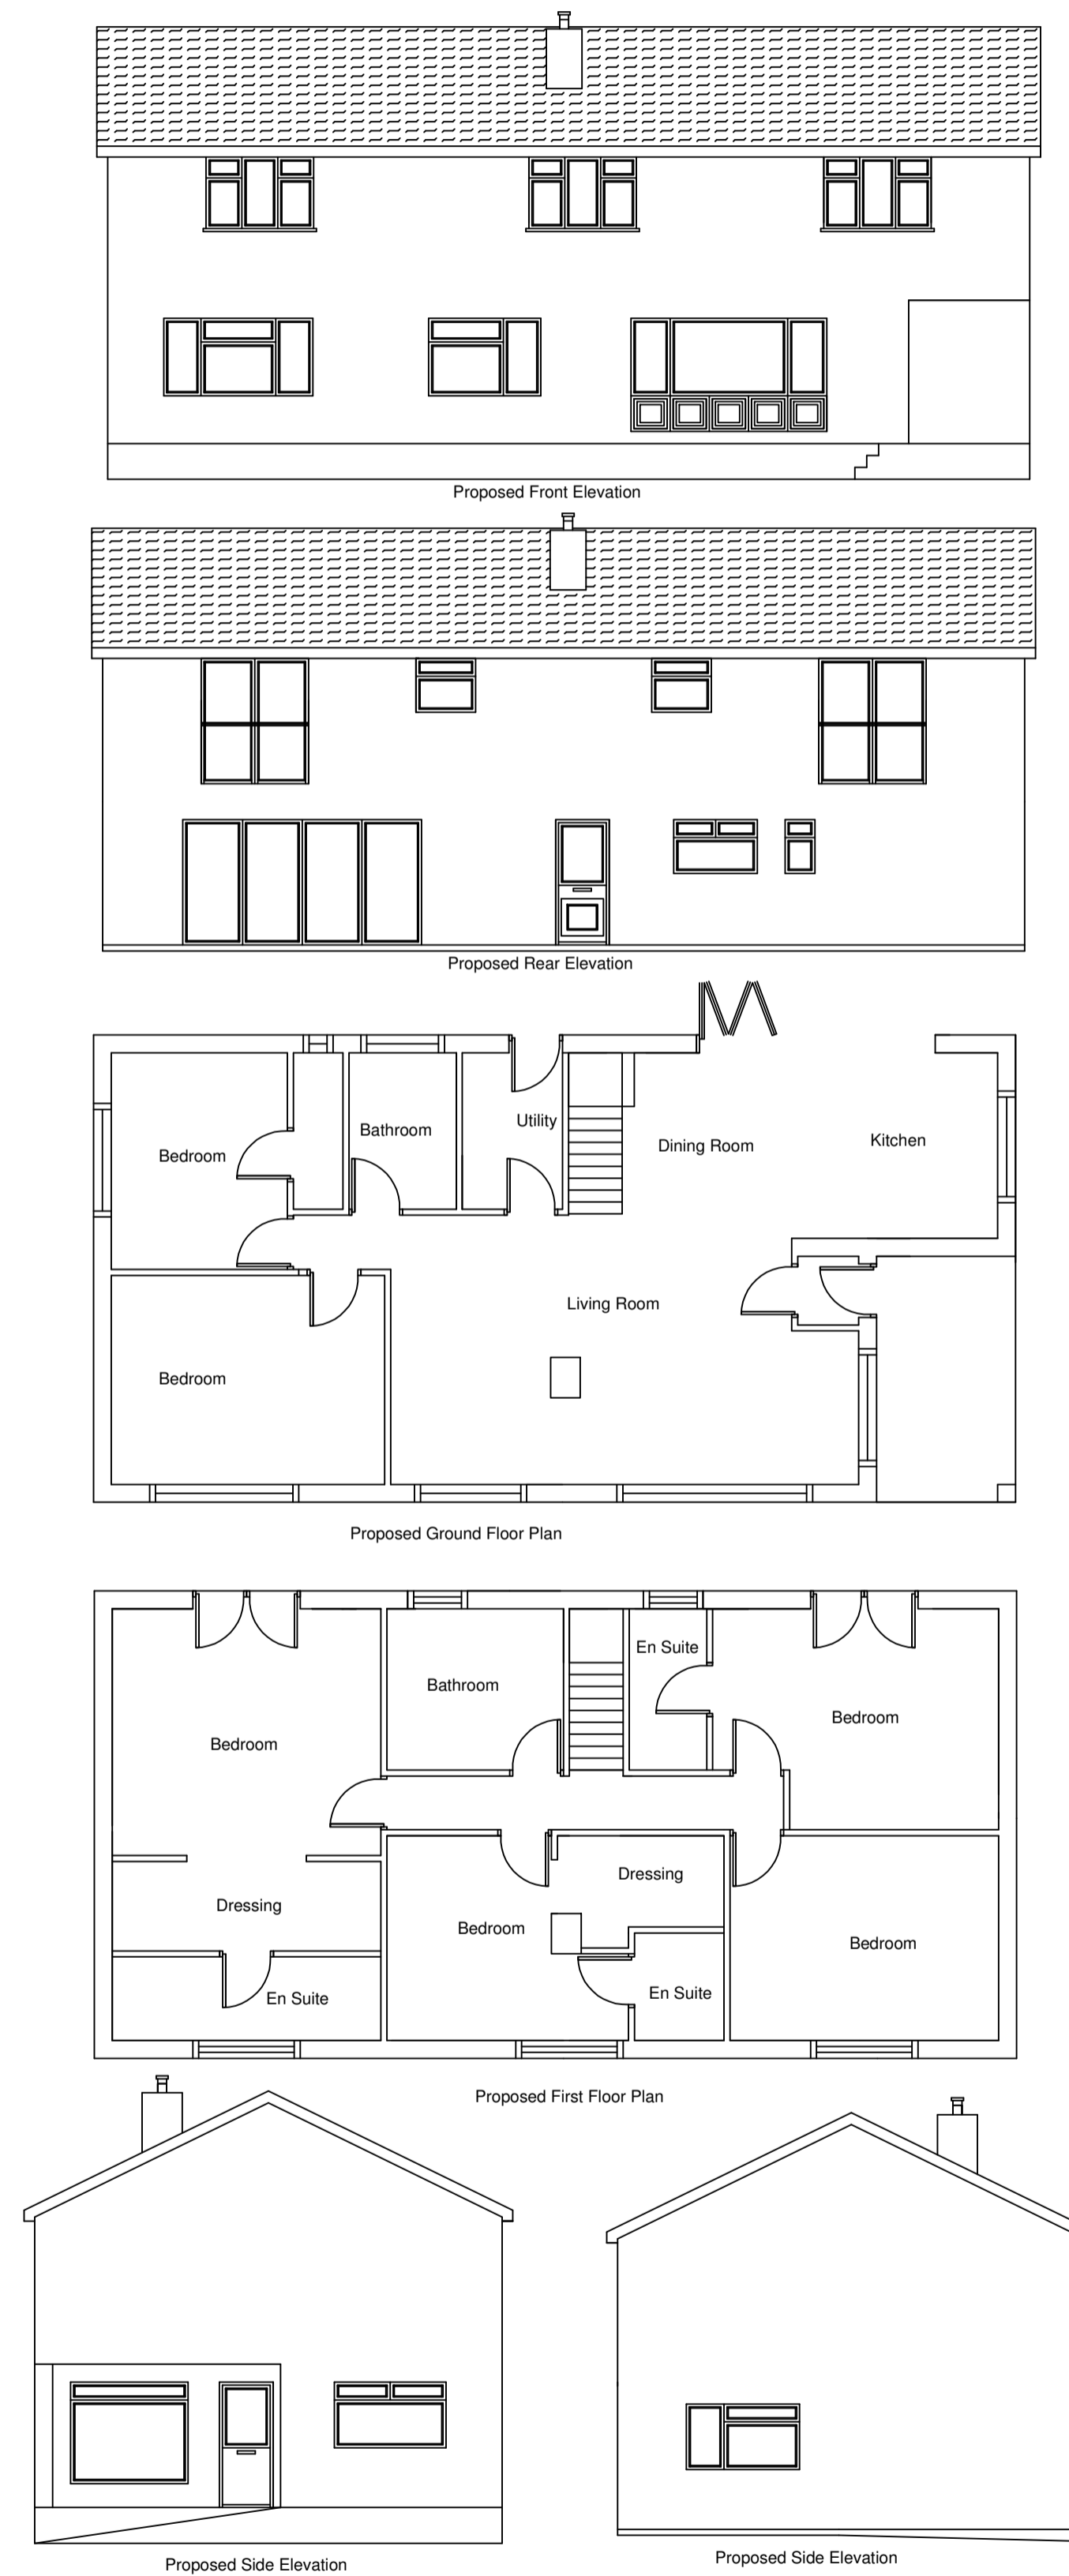

Materials

Windows
To be double glazed, UPVC to match existing

Externals
Blockwork and render to match existing
UPVC soffits and fascers to match existing

PROPOSED + EXISTING

SCALE 1/200



LOCATION PLAN 1-1250 SCALE


REV	DATE	DRAWN	DESCRIPTION

Client
Mr S Rees

Project
**31A MARION WALK
ST GEORGE
BRISTOL
BS5 8LL**

Title
PLANNING DRAWING

MIKE PRINGLE
DEVELOPMENT SERVICES
31 LANES END
BRISLICTON
BRISTOL
BS4 5DP
*TOPOGRAPHICAL SURVEYS *SPECIALIST IN CAD
*AS BUILT SURVEYS



TEL: 0117 9714034 - 07799 845313

DRN BY JMP	SCALE 1/100	DRAWING NUMBER PLN-1	REV
DATE 11/02/21			