


EXISTING GROUND FLOOR PLAN

**GARAGE**  
 GARAGE TO BE PART  
 DEMOLISHED TO ALLOW  
 BUILD

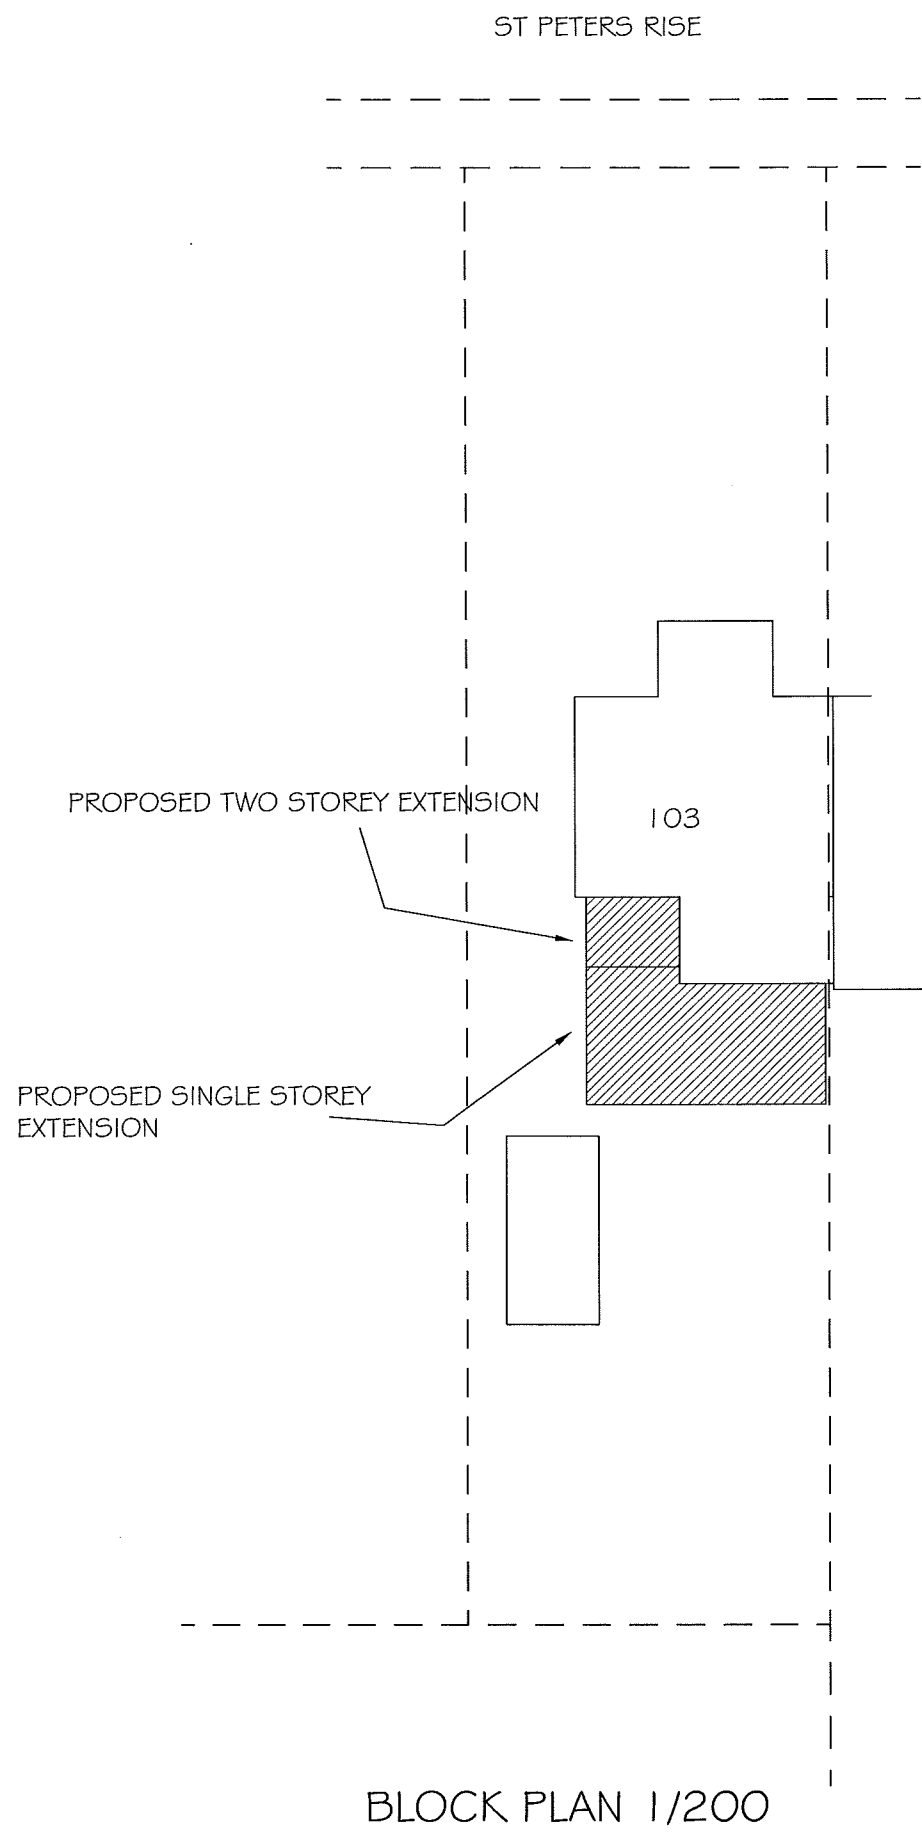

BLOCK PLAN 1/200

General Notes		
No.	Revision/Issue	Date

**A.J. BROWN  
 BUILDING PLANS**  
 16 HARRINGTON AVENUE  
 STOCKWOOD  
 BRISTOL  
 BS14 8JT  
 TELEPHONE 01275 839332  
 e-mail: antonybrown@blueyonder.co.uk

**Project Name and Address**  
 MR MANIGLIA  
 103 ST PETERS RISE  
 BISHOPSWORTH  
 BRISTOL  
 Job No. 35/1

<b>Project</b> SINGLE STOREY EXTENSION	<b>Sheet</b> 2
<b>Date</b> JANUARY 2021	
<b>Scale</b> 1/50	

DWG FILENAME MANIGLIA