


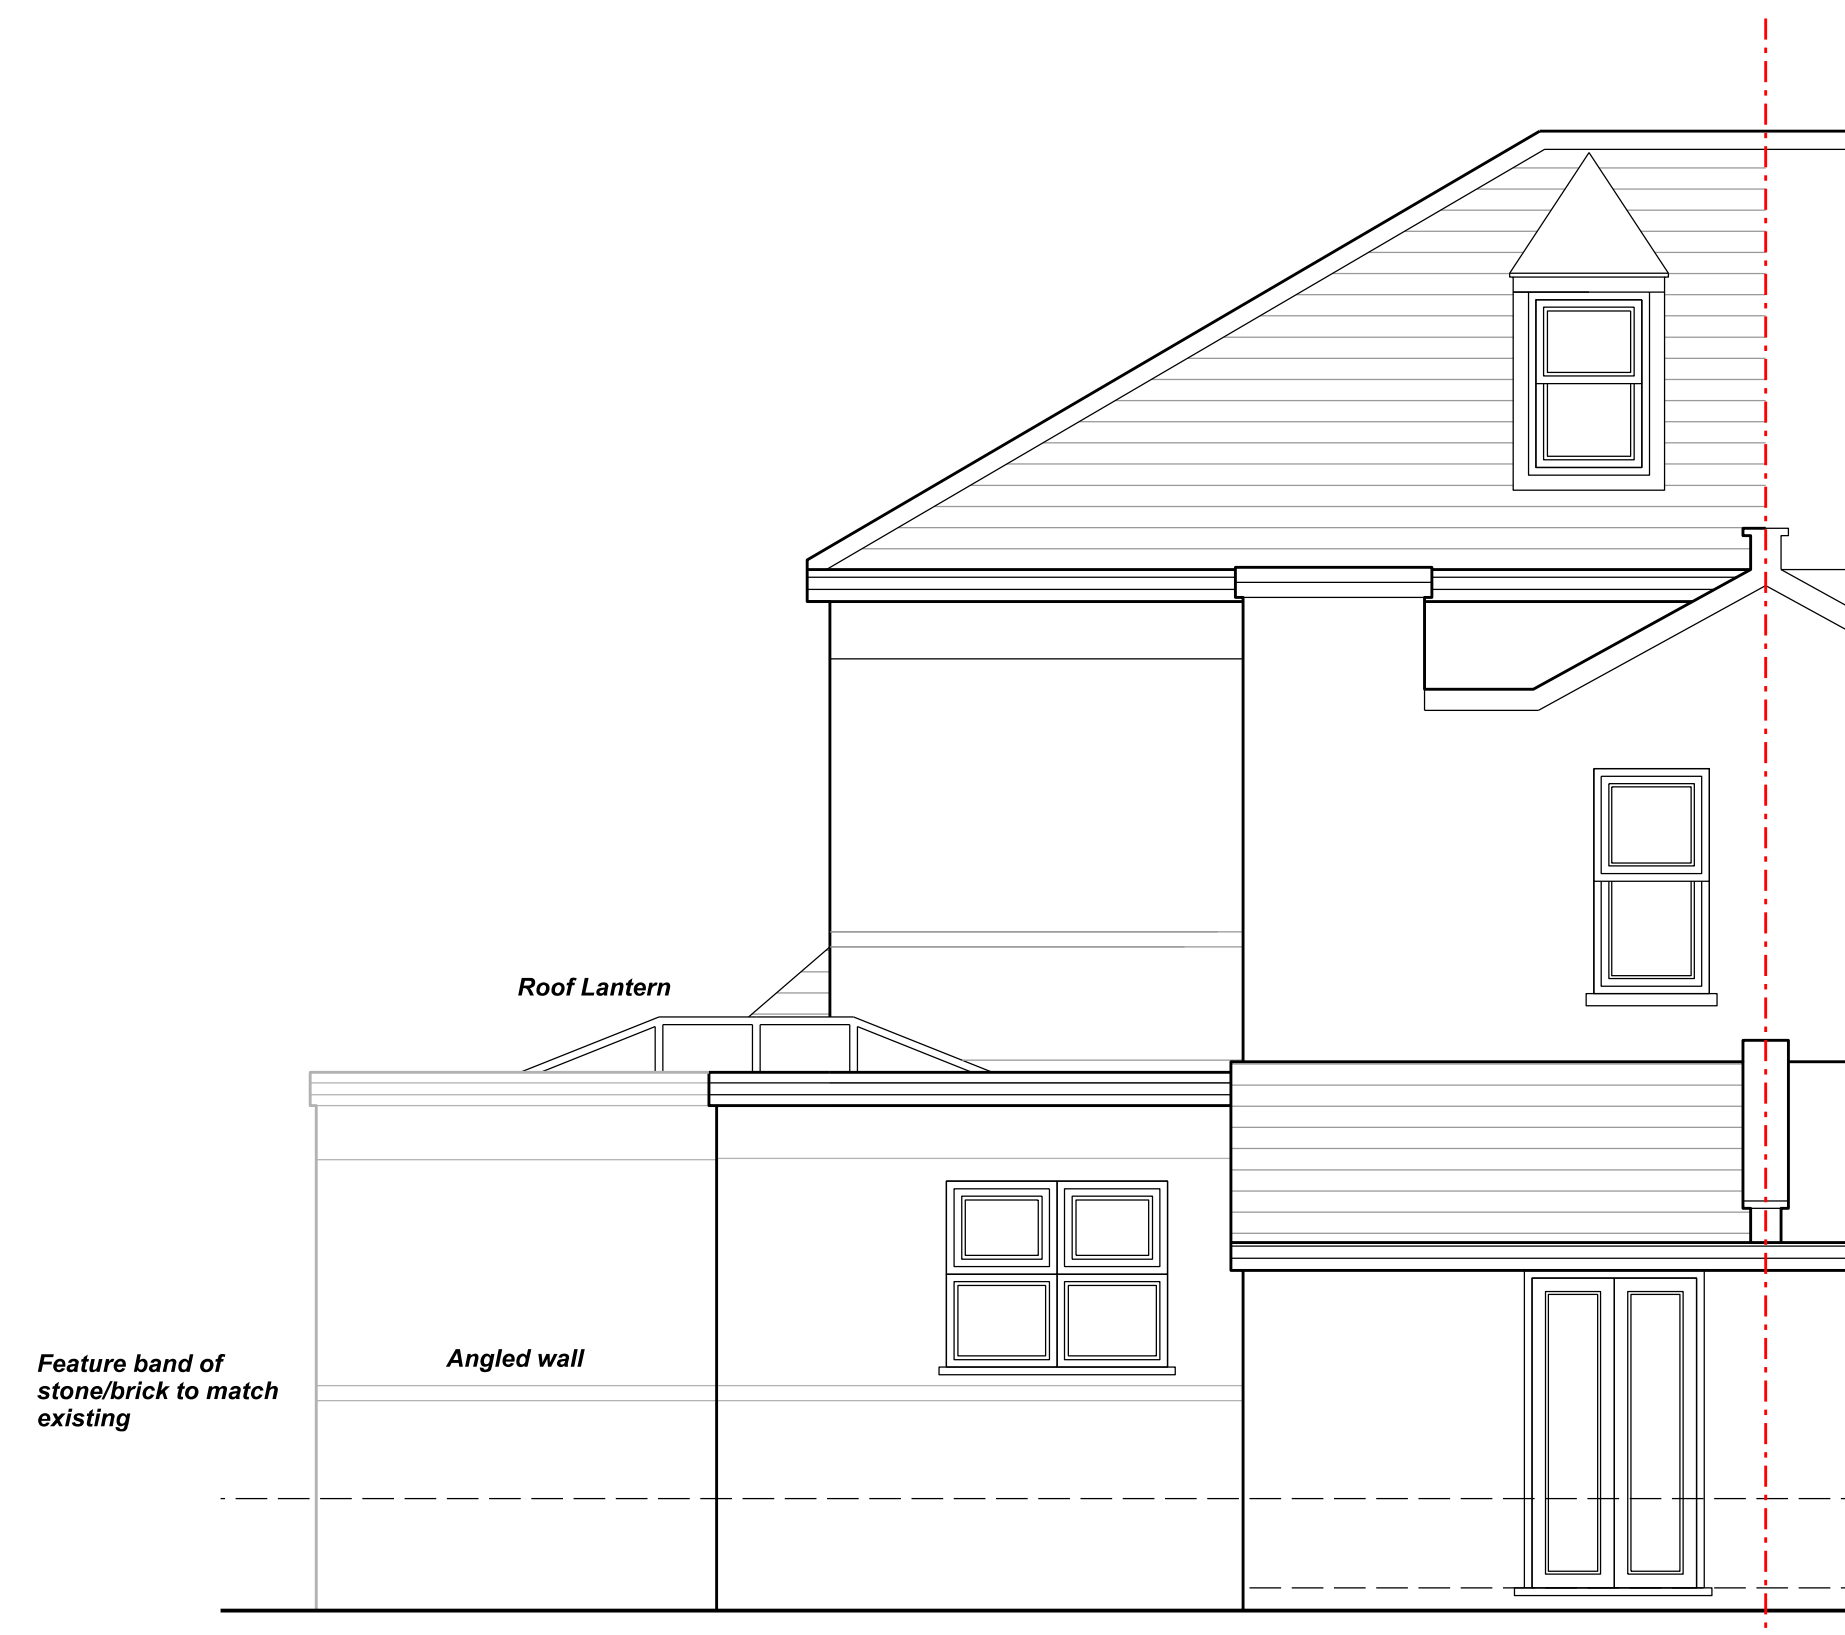

**Proposed Side Elevation**



**Proposed Front Elevation**



**Proposed Rear Elevation**

