


Proposed plans to be read in conjunction with the SPECIFICATION

No.	Revision	Date	Drawing:
Conditions of acceptance of this drawing are that it is not copied or disclosed to a third party without written permission @ 2015.			
Site Address: Fraser Cottage Pole Lane Witle Notley Essex CM8 1RD			
Client: Mr Gary Sprawling			
Site Location and Block Plans			
- Do Not Scale From This Drawing. - All dimensions to be checked on site by the contractor. - Report any omissions or errors directly to Shepcastle Design and Surveying Ltd. - All dimensions in mm. - If in doubt contact Shepcastle Design and Surveying Ltd.			

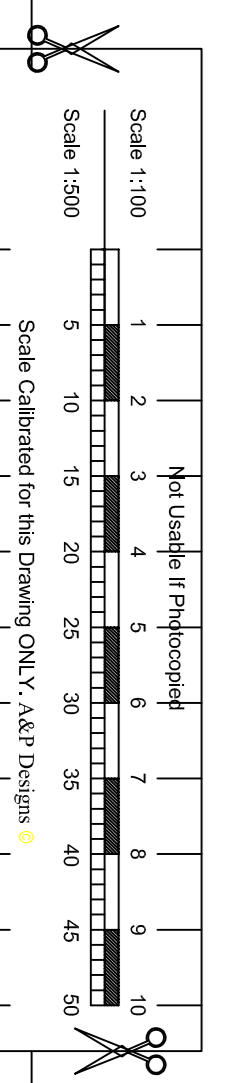

All dimensions to be checked on site by contractor prior to commencement on site. Drawings scaled for Local Authority Planners Use Only.
DO NOT SCALE FROM DRAWING

Job/ Drawing No. 1021/02	Drawn By M.J.L	Rev
Scale 1:500 @ A1	Date February 2021	
Mark Leaver Shepcastle Design and Surveying Ltd Telephone: 07969 009239 E-mail: mark.leaver@shepcastledesign.com Planning Approval		