


PROPOSED BLOCK PLAN  
1:200

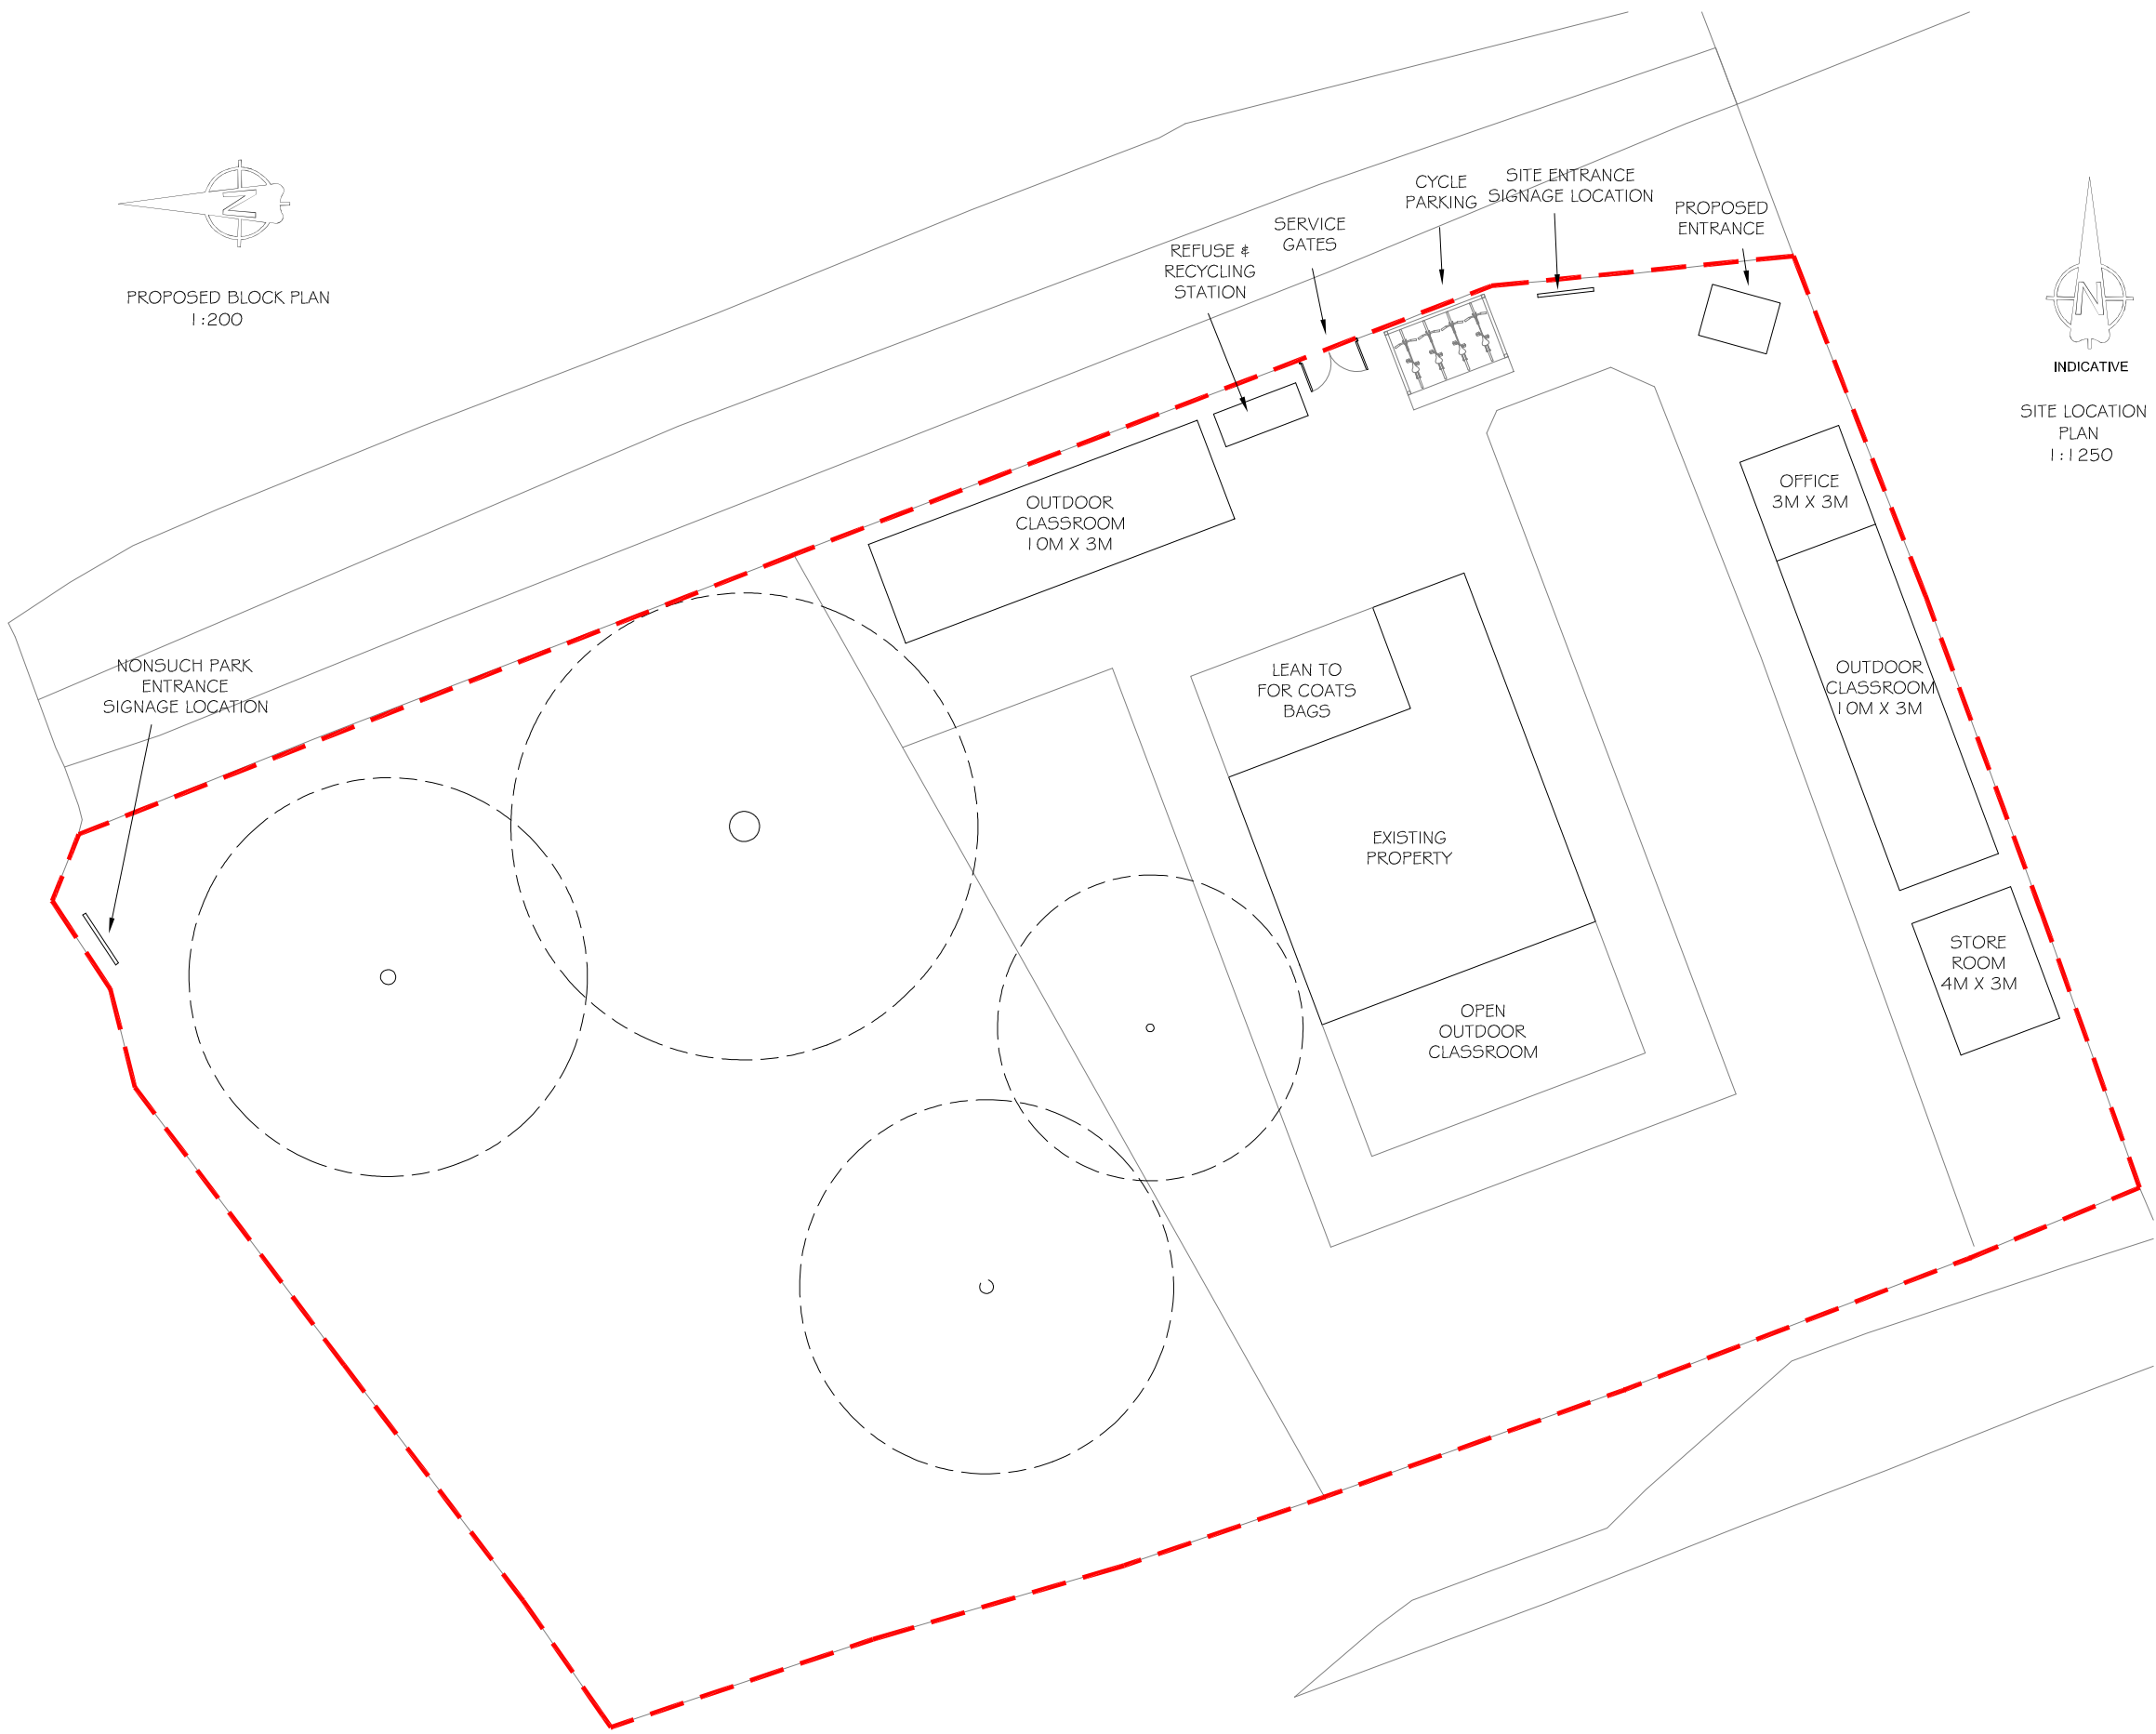

INDICATIVE  
SITE LOCATION  
PLAN  
1:1250



| REVISION NOTES: |       |        |
|-----------------|-------|--------|
| REV:            | DATE: | NOTES: |
|                 |       |        |

DRAWING TITLE:  
PROPOSED BLOCK & SITE LOCATION PLANS

CLIENT:  
LEE CLIFT

---

PROJECT NO:  
1184

PROJECT ADDRESS:  
LONDON ROAD LODGE  
NONSUCH PARK  
EWELL  
KT17 2DL

DATE:  
NOV 2020

---

SCALE:  
1:200 1:1250 @ A3

---

DRAWING NUMBER:  
01



CHANGE THE USE  
2 WEST STREET  
EWELL  
SURREY  
KT17 1UU

t: 0208 393 2675  
m: info@changetheuse.co.uk  
w: www.changetheuse.co.uk