

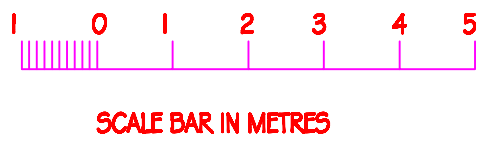
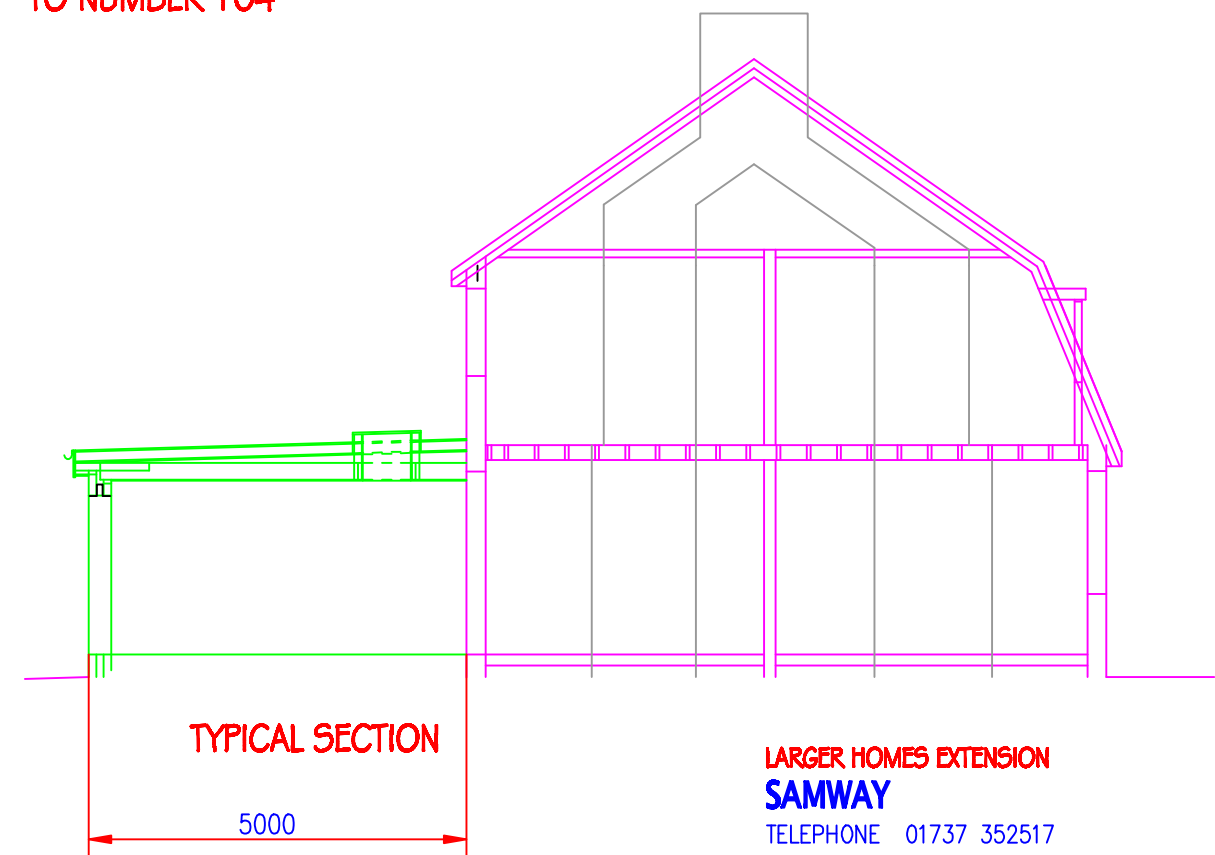
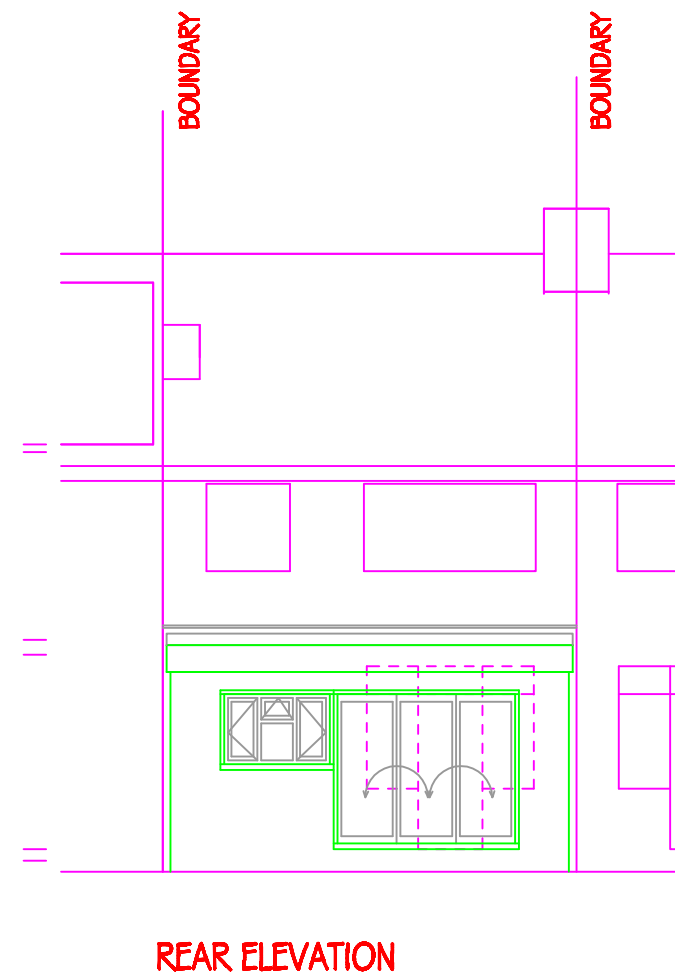
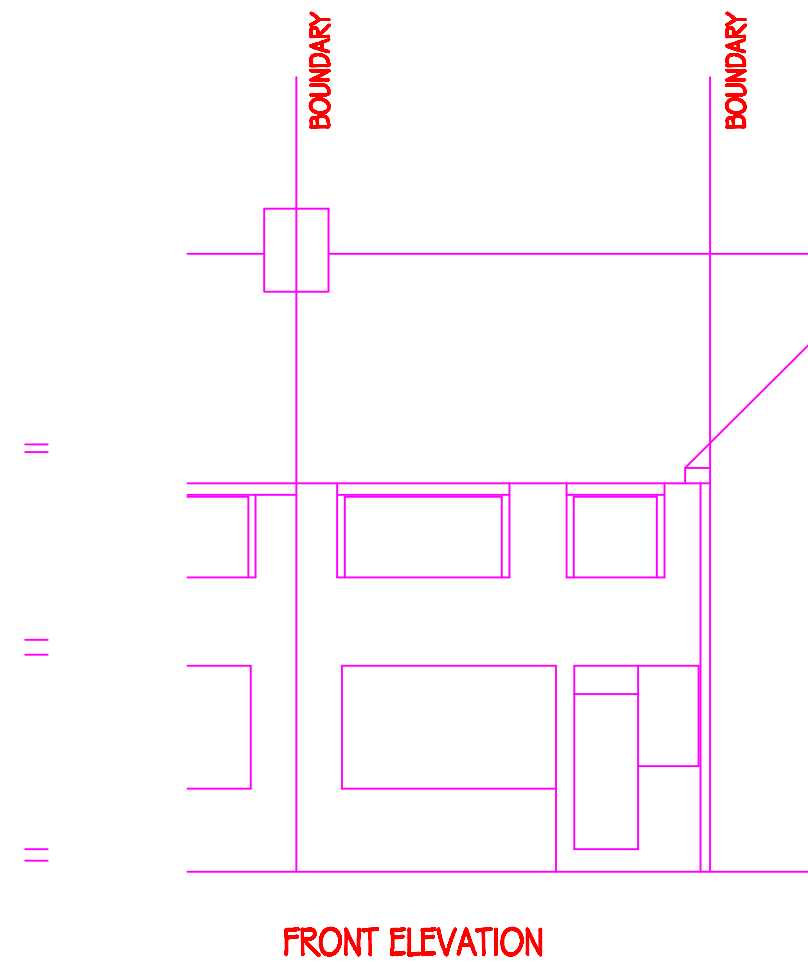


NOTE :- THE OWNER IS TO CARRY OUT THE PROVISIONS OF THE PARTY WALL etc. ACT 1996: AN EXPLANATORY BOOKLET AND STANDARD LETTERS IS AVAILABLE AT <http://www.communities.gov.uk/partywall-1996> OR TEL. NO. 0870 1 226 236 FOR A HARD COPY.

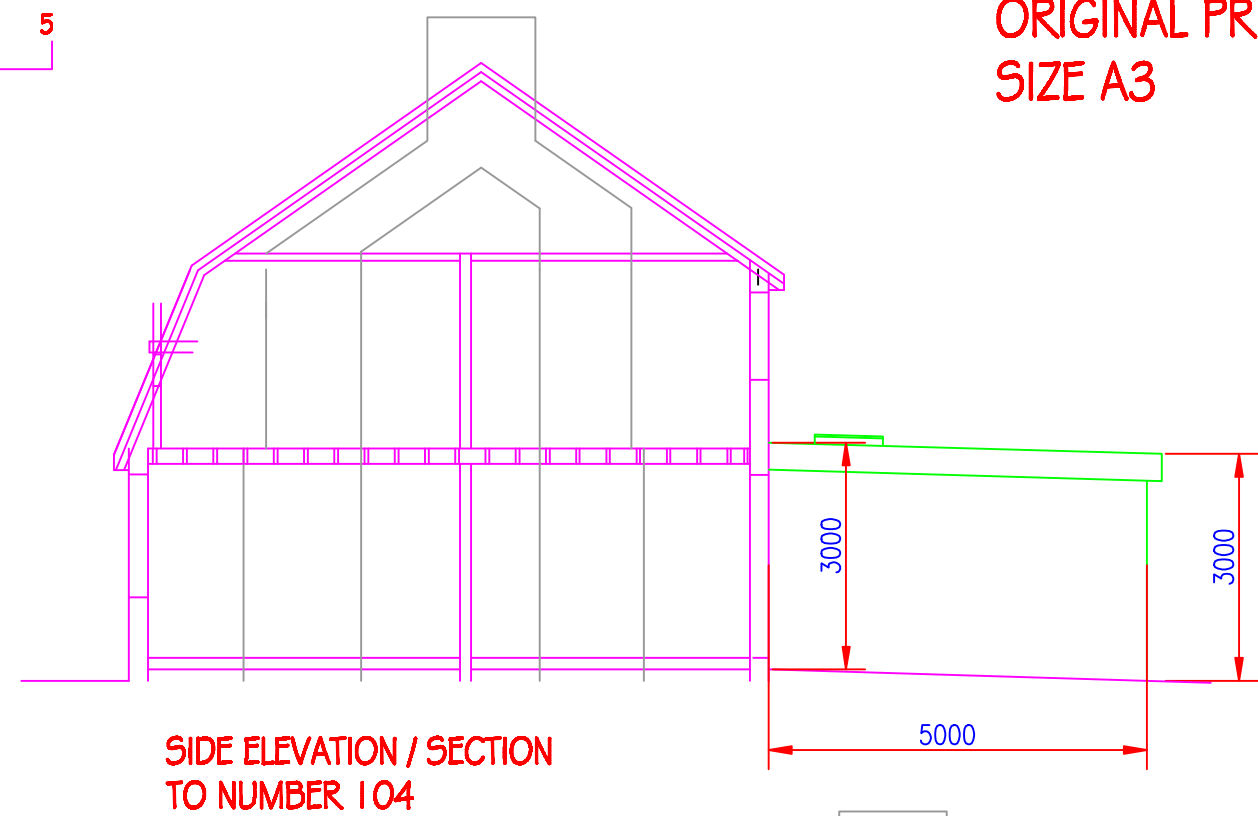

ORIGINAL PRINTED  
SIZE A3

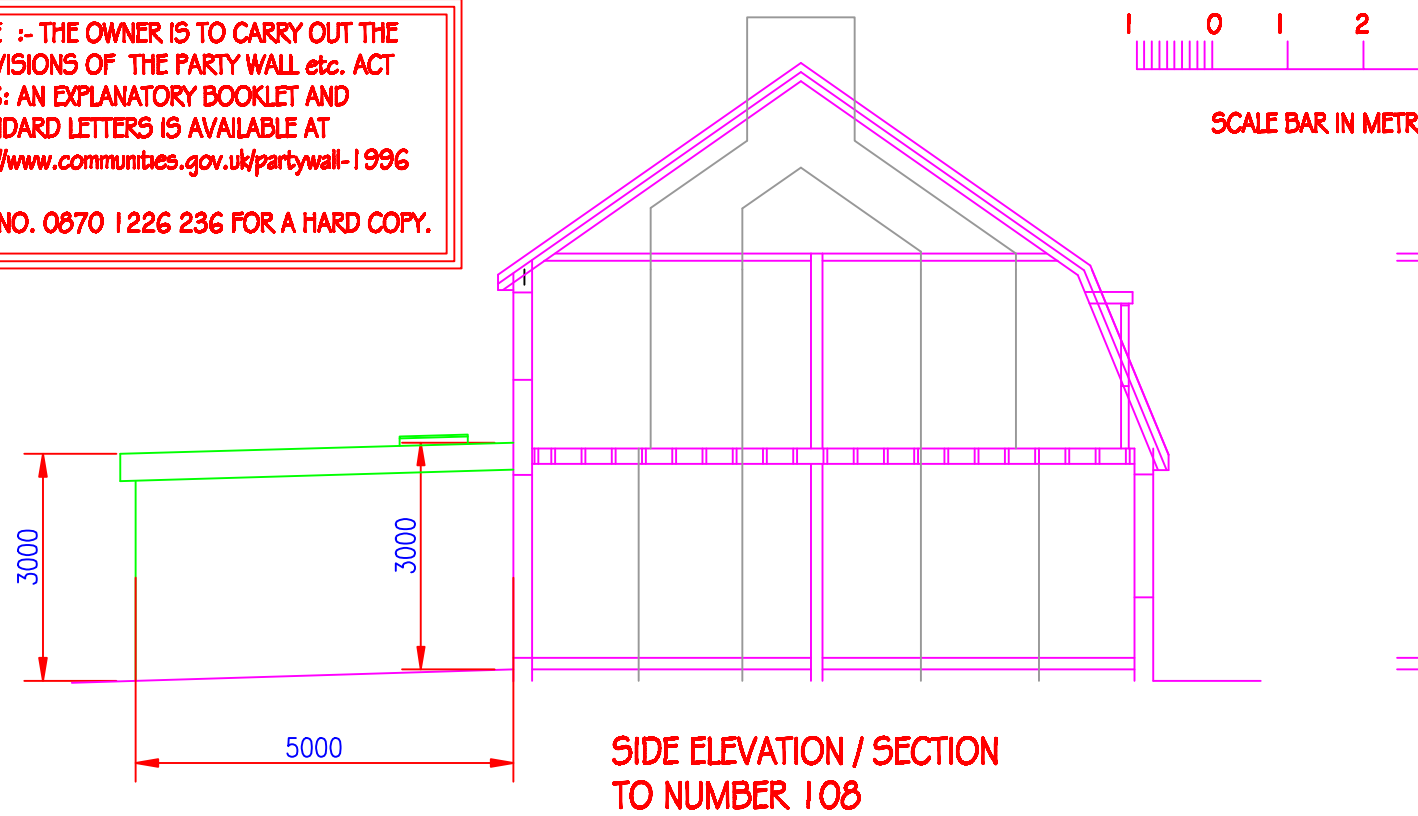

LARGER HOMES EXTENSION  
**SAMWAY**  
TELEPHONE 01737 352517

JOB ADDRESS

106 GREEN LANES, EWELL, EPSOM,  
SURREY. KT19 9UL

DRAWING TITLE

PROPOSED ELEVATIONS

SCALE: 1:100 DATE: DECEMBER 2020

DRG. NO. SI/11