





SIDE ELEVATION

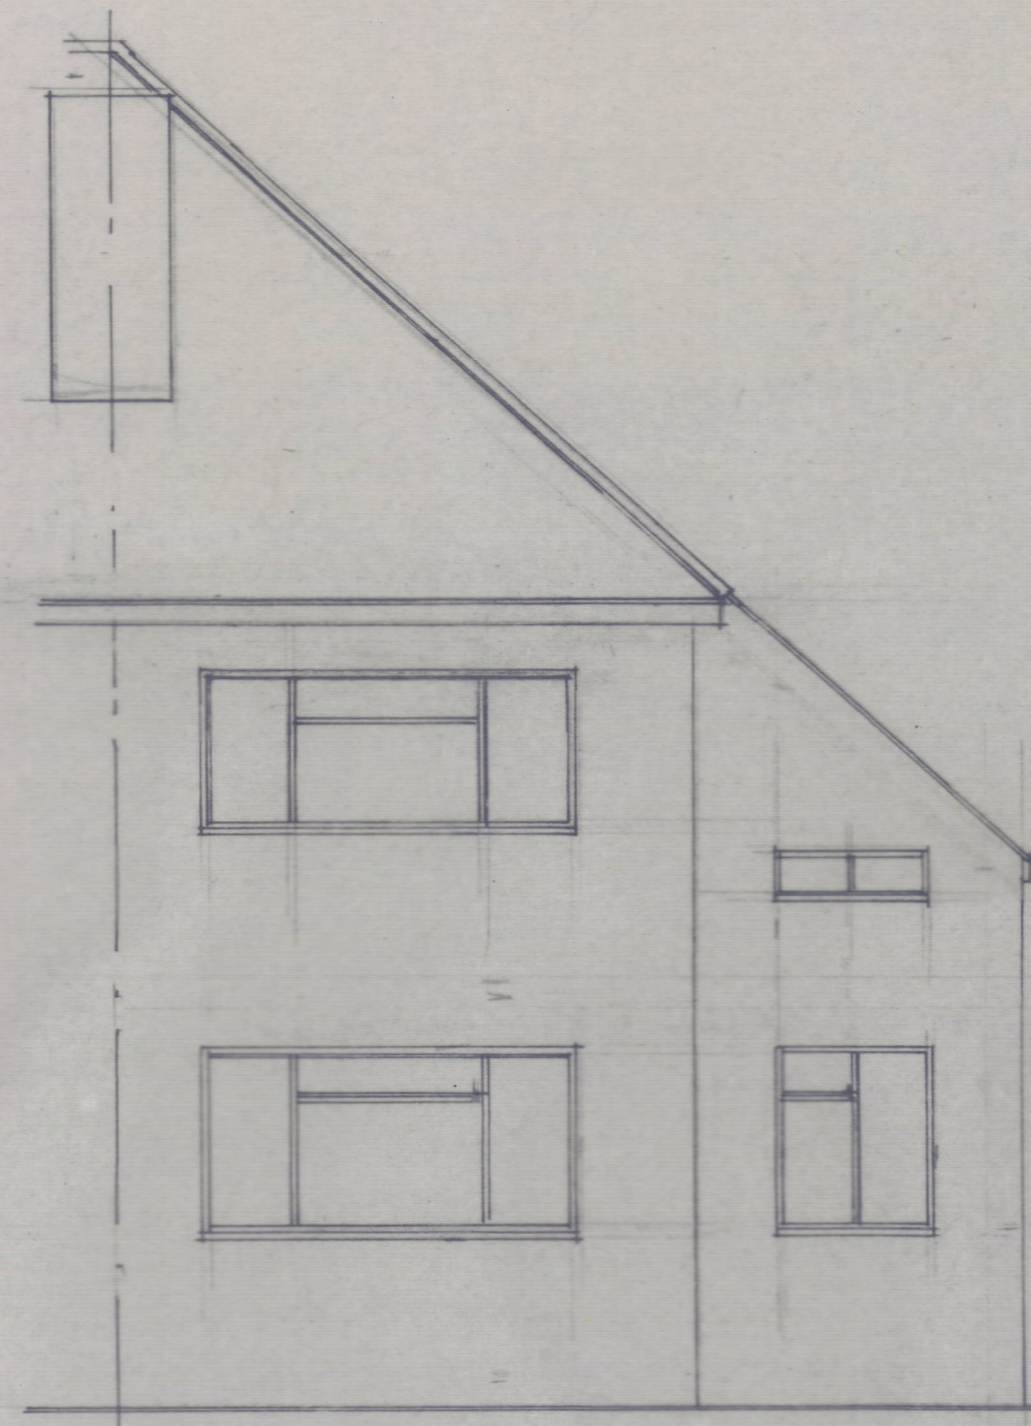


FRONT ELEVATION

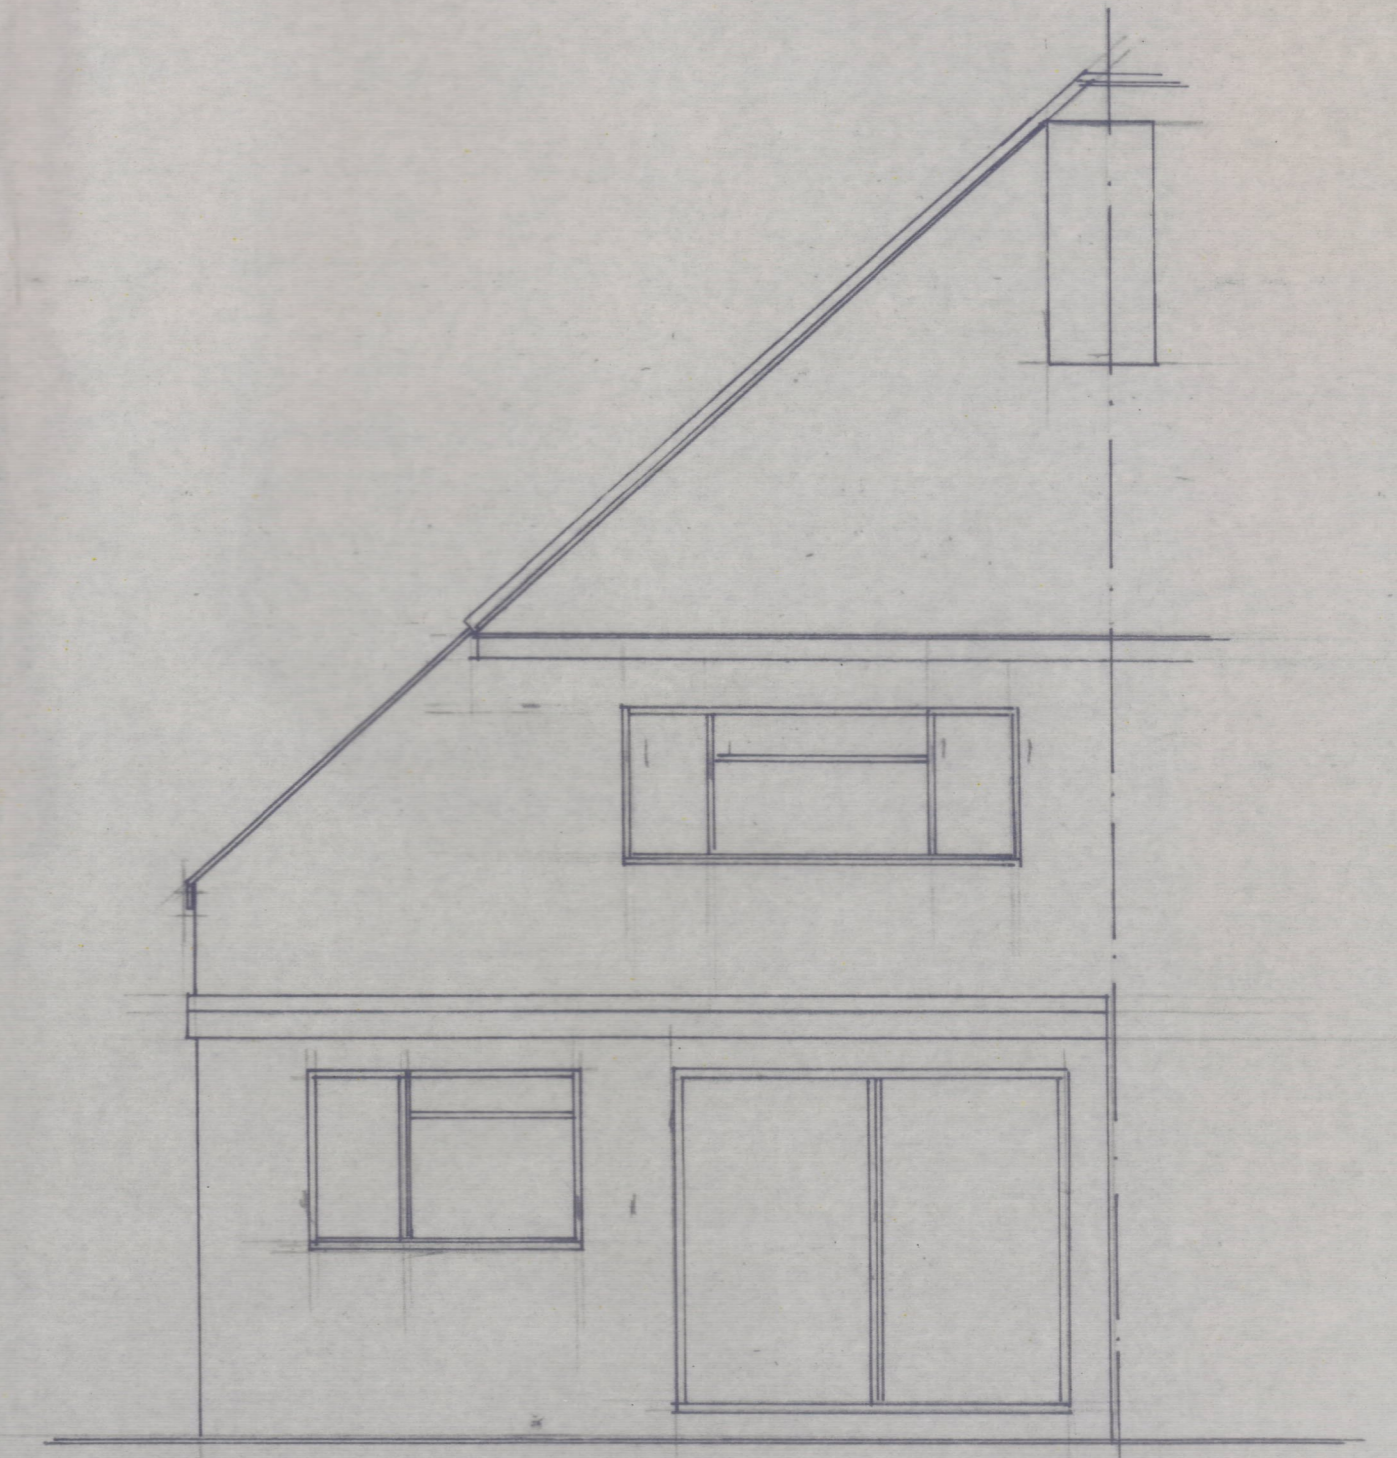

REAR ELEVATION

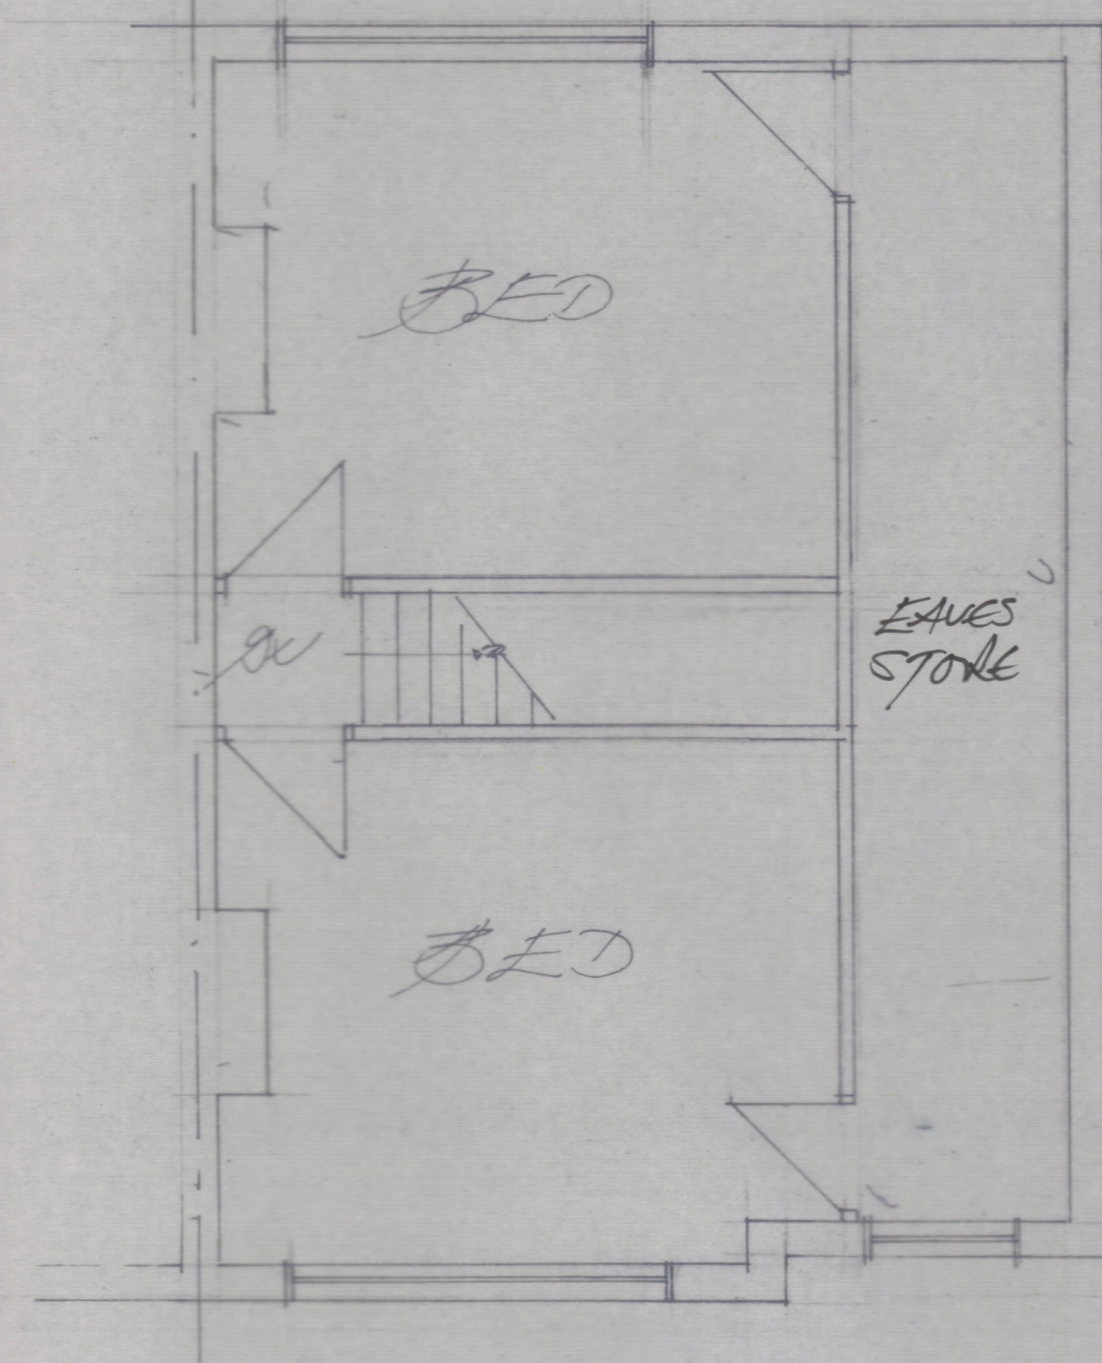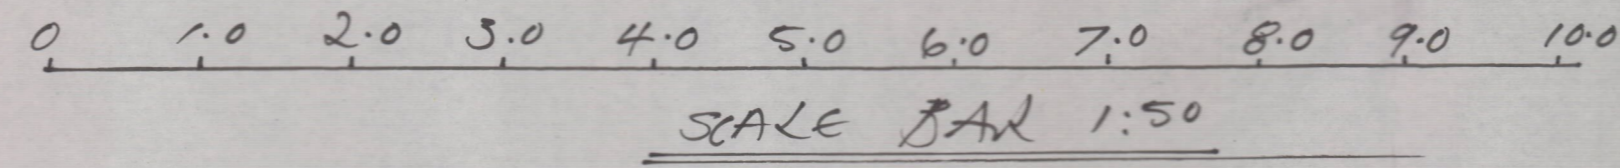

FIRST FLOOR PLAN

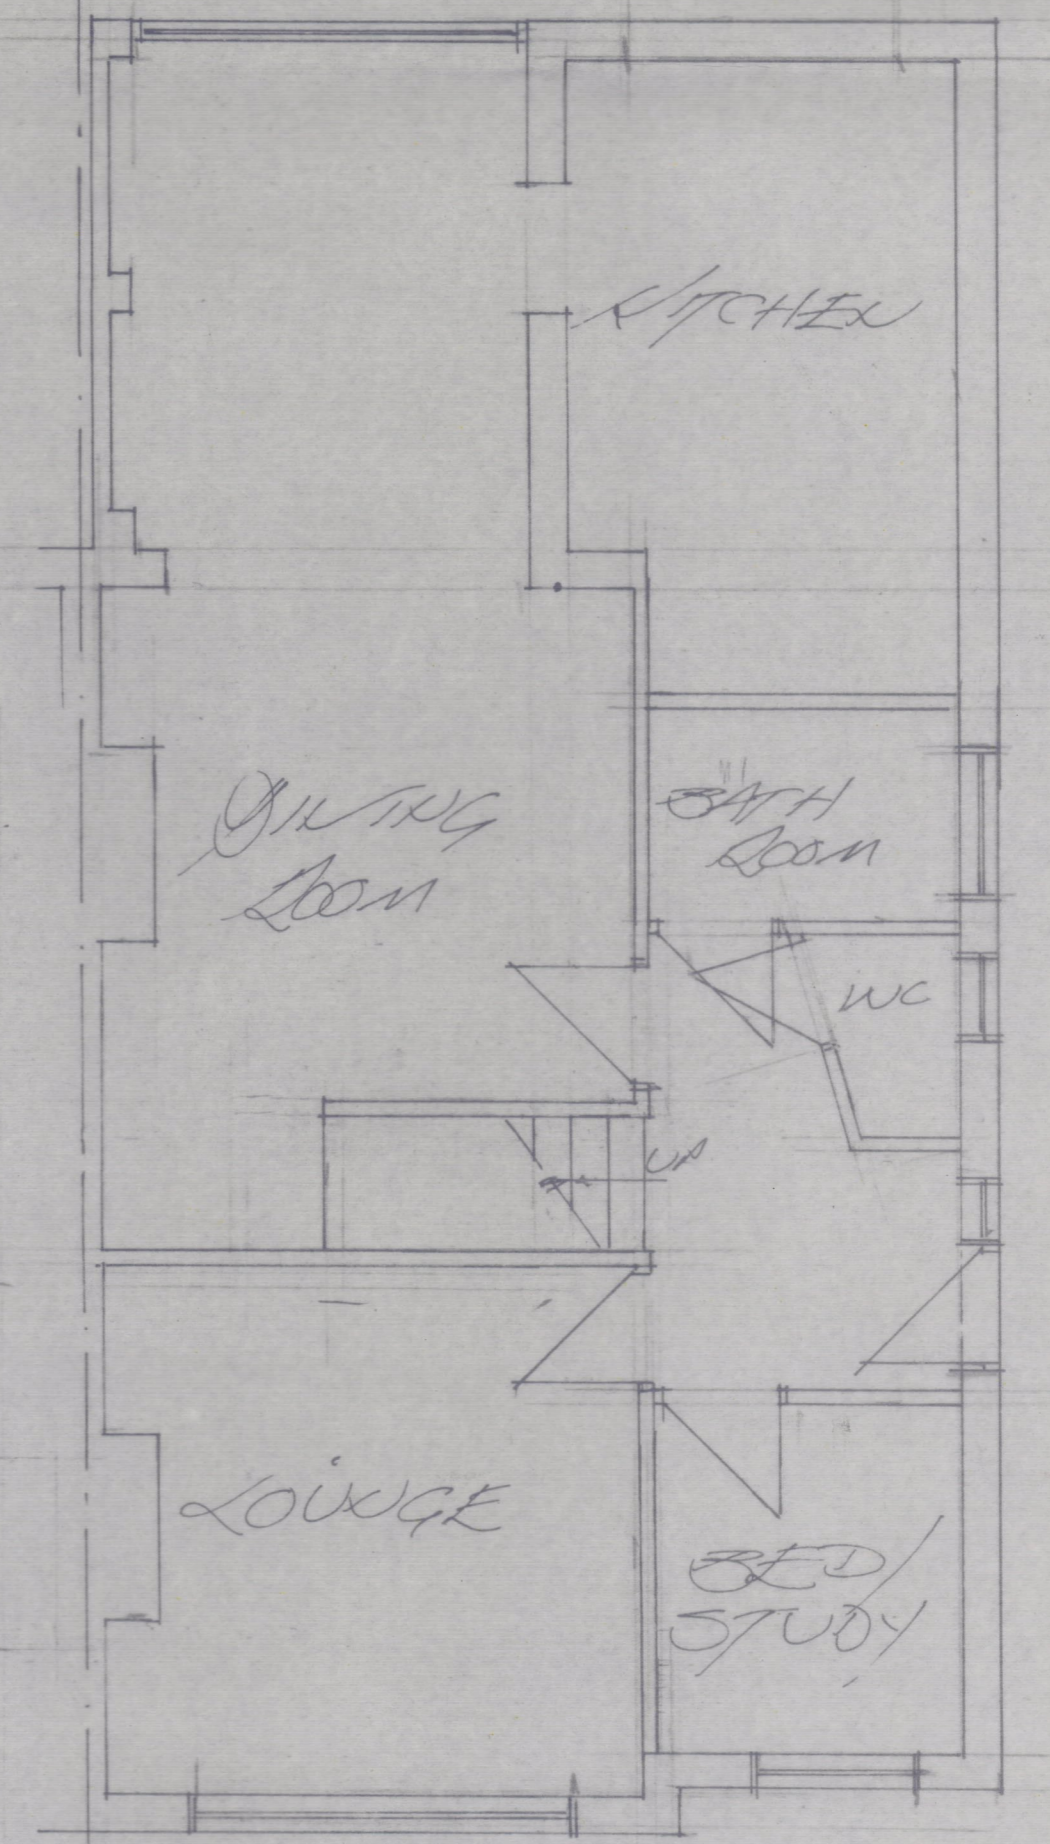

GROUND FLOOR PLAN