

26 Harefield Avenue, Cheam



Proposed Plans of Loft Extension

Scale: 1:50 @ A3

Drawing No. 202/5

Date: December 2020

A

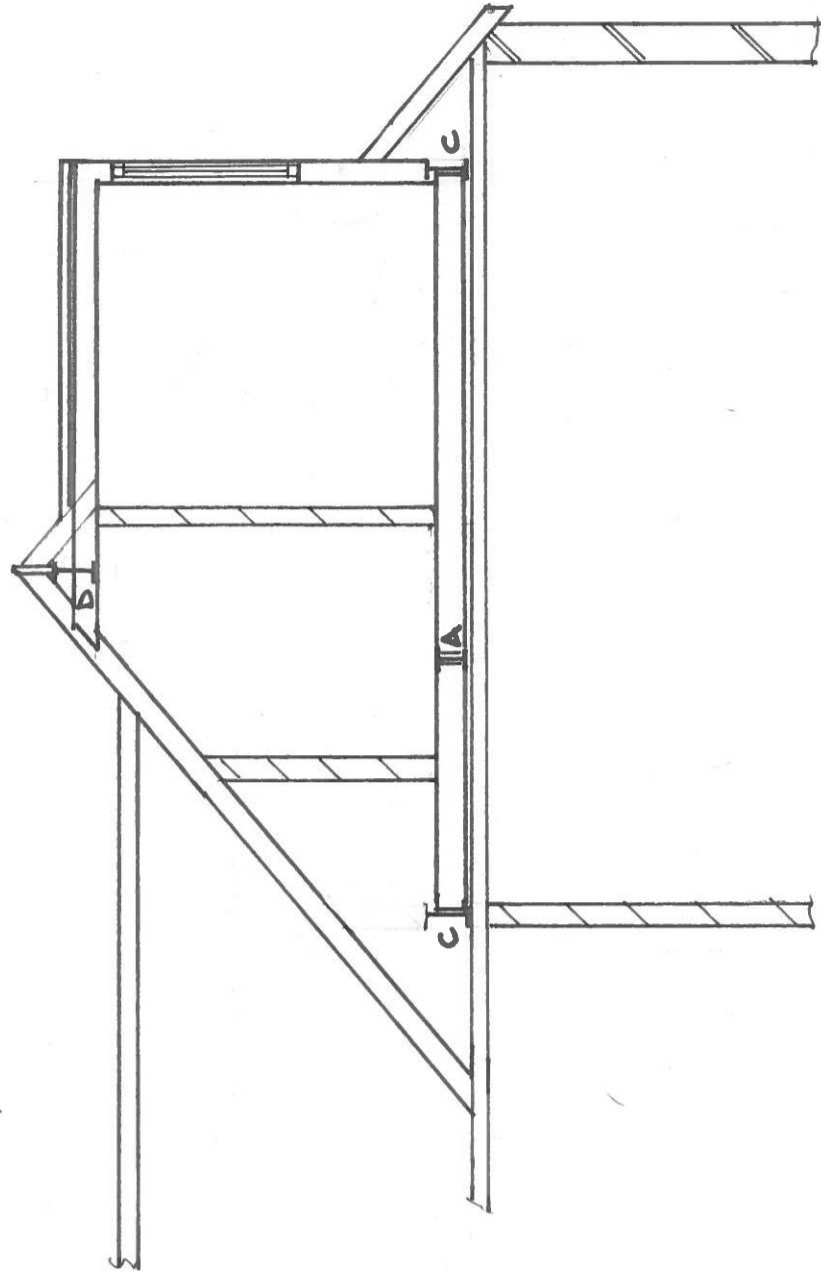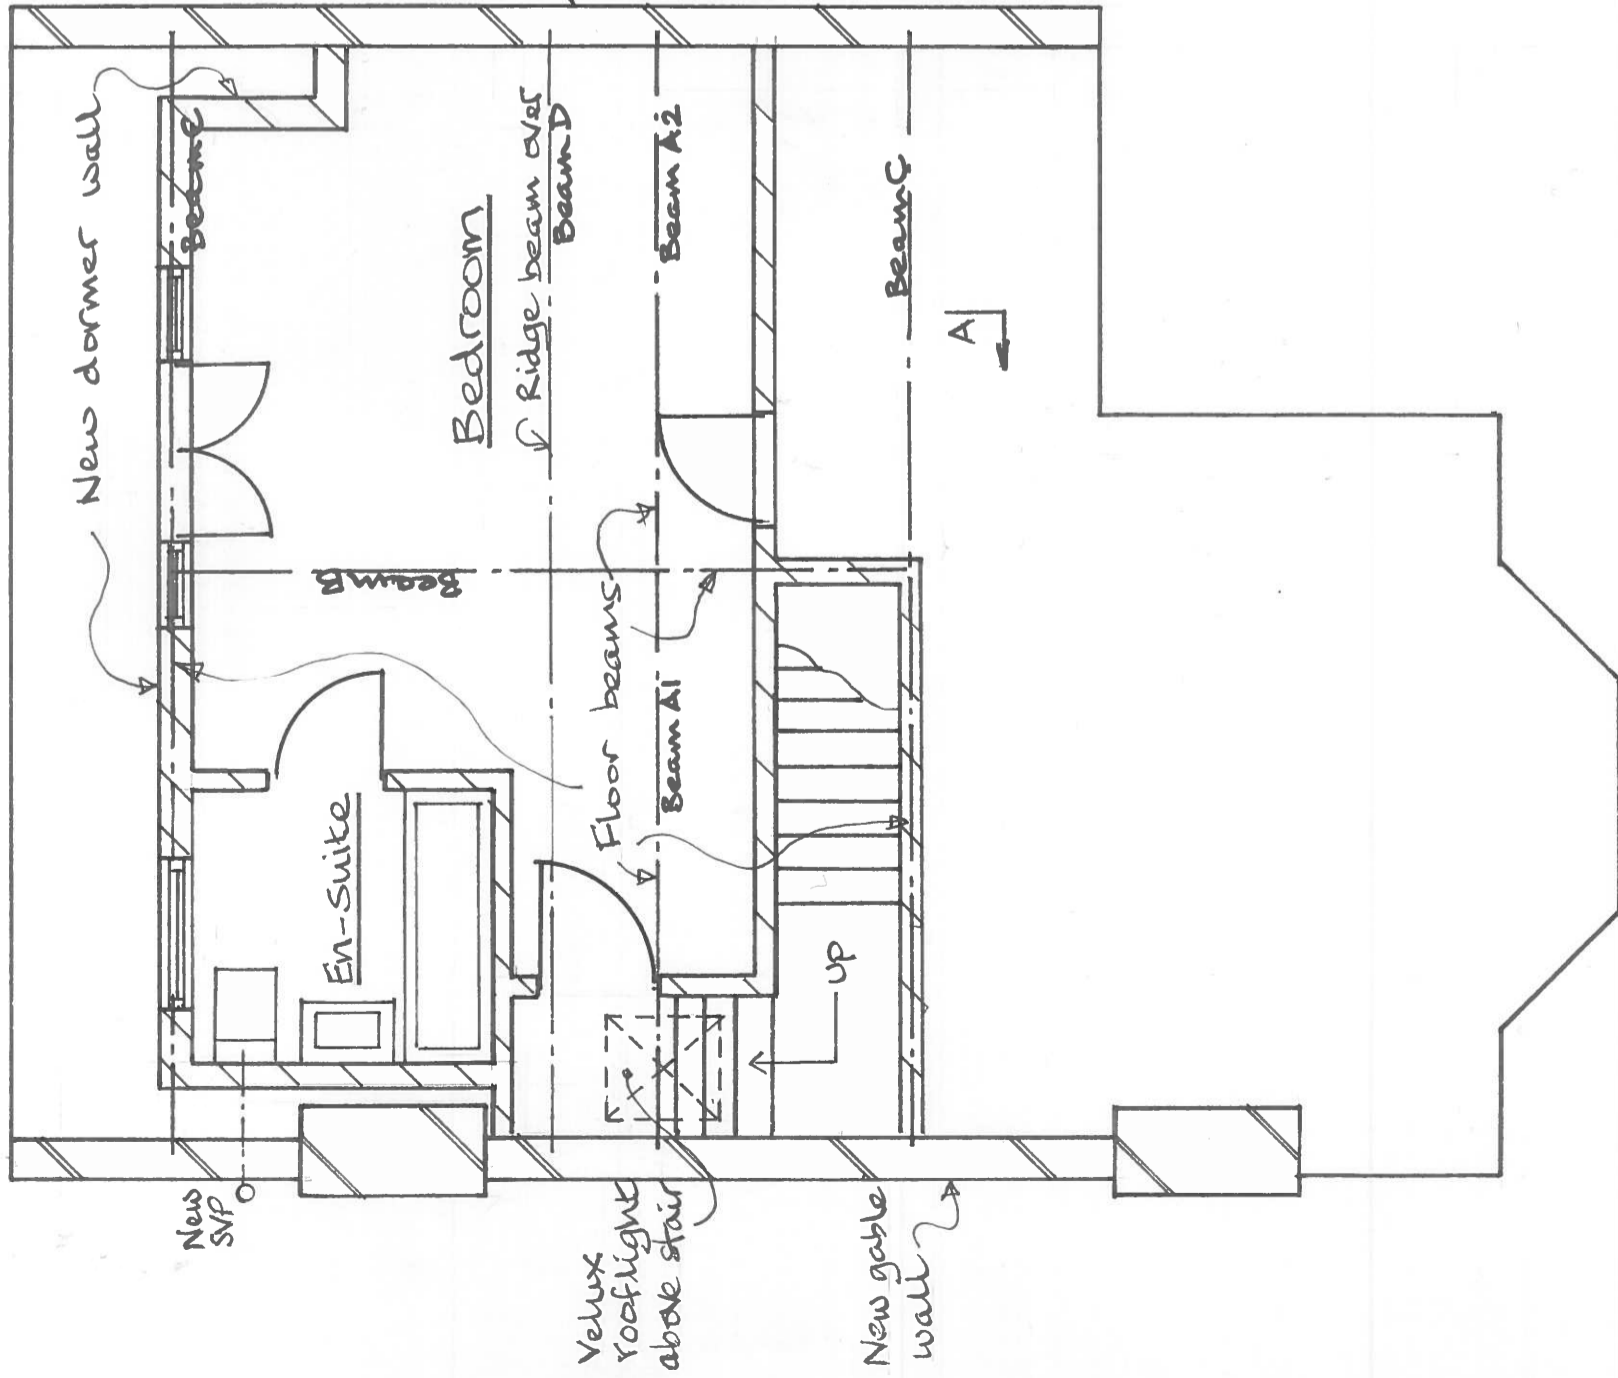

SECTION A-A

LOFT ROOM PLAN