



26 Harefield Avenue, Cheam

Existing Plans


Scale: 1:100 @ A3

Drawing No. 202/1


Date : December 2020

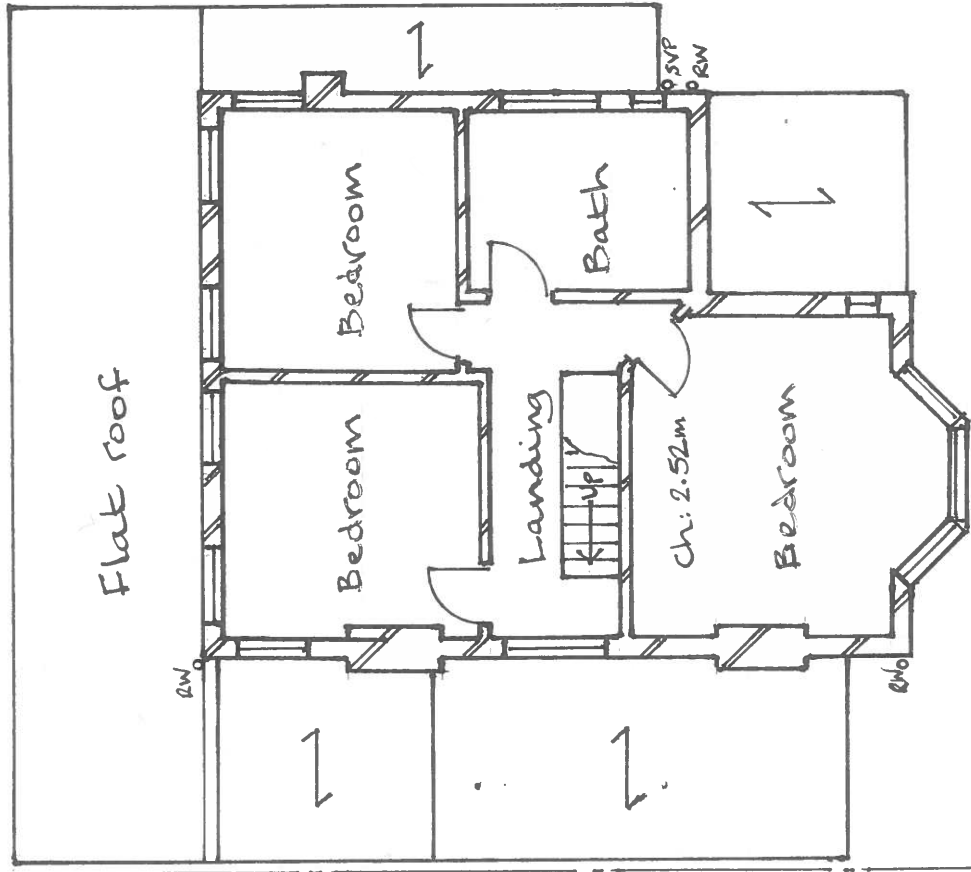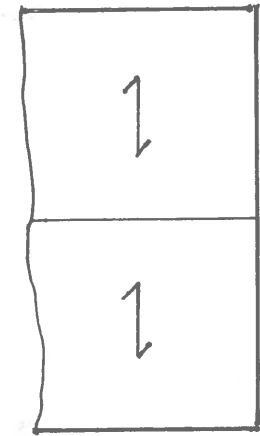


FIRST FLOOR

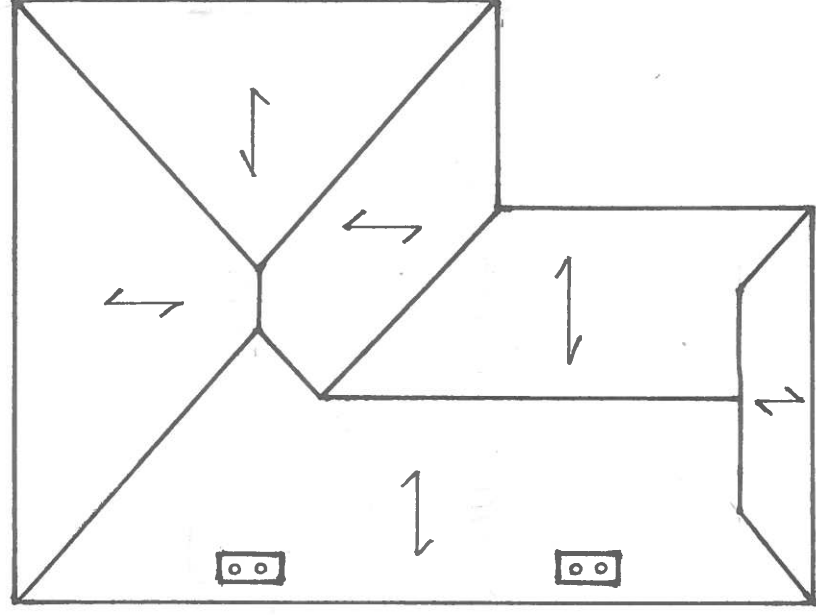

MAIN ROOF

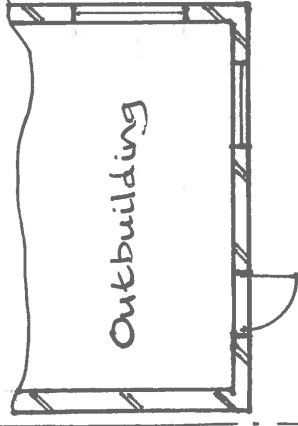

Side boundaries

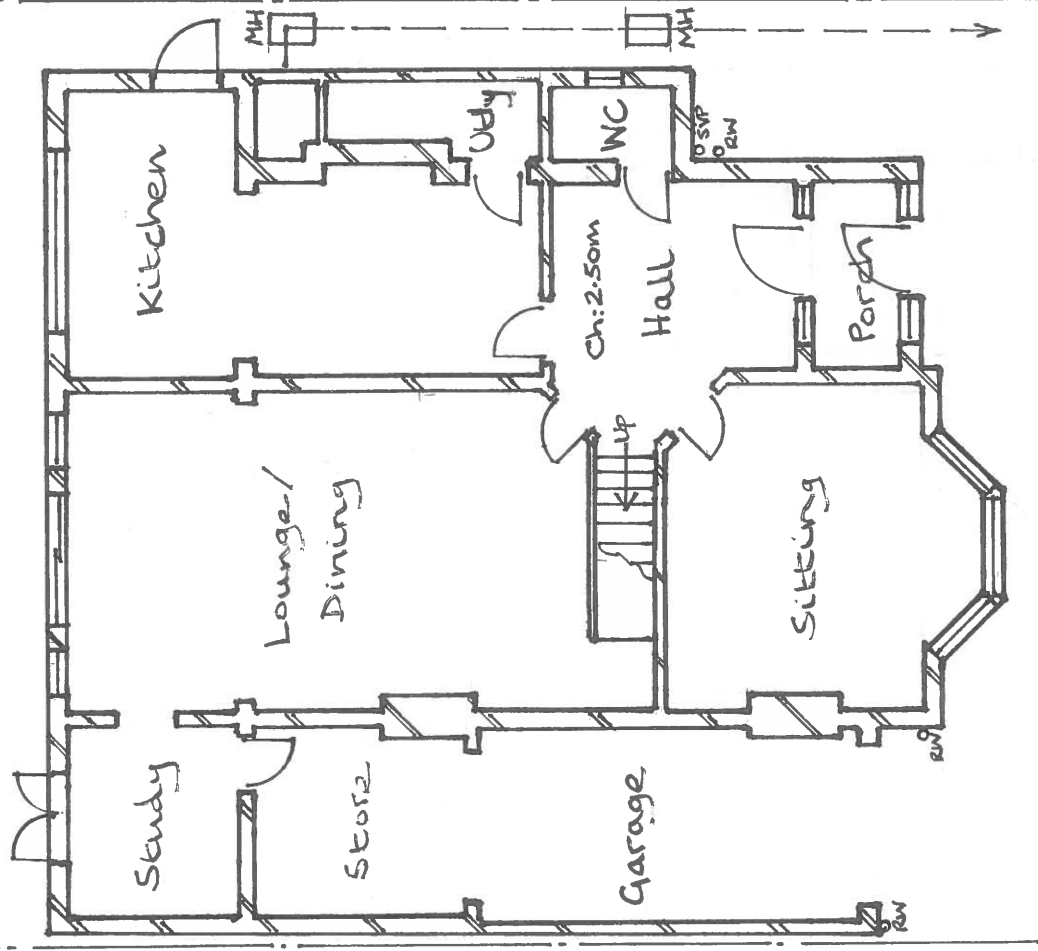

GROUND FLOOR