


**27 COPSE EDGE AVENUE,
EPSOM, KT17 4HT.**

SCALE

1:1250

LOCATION PLAN

↑
NORTH

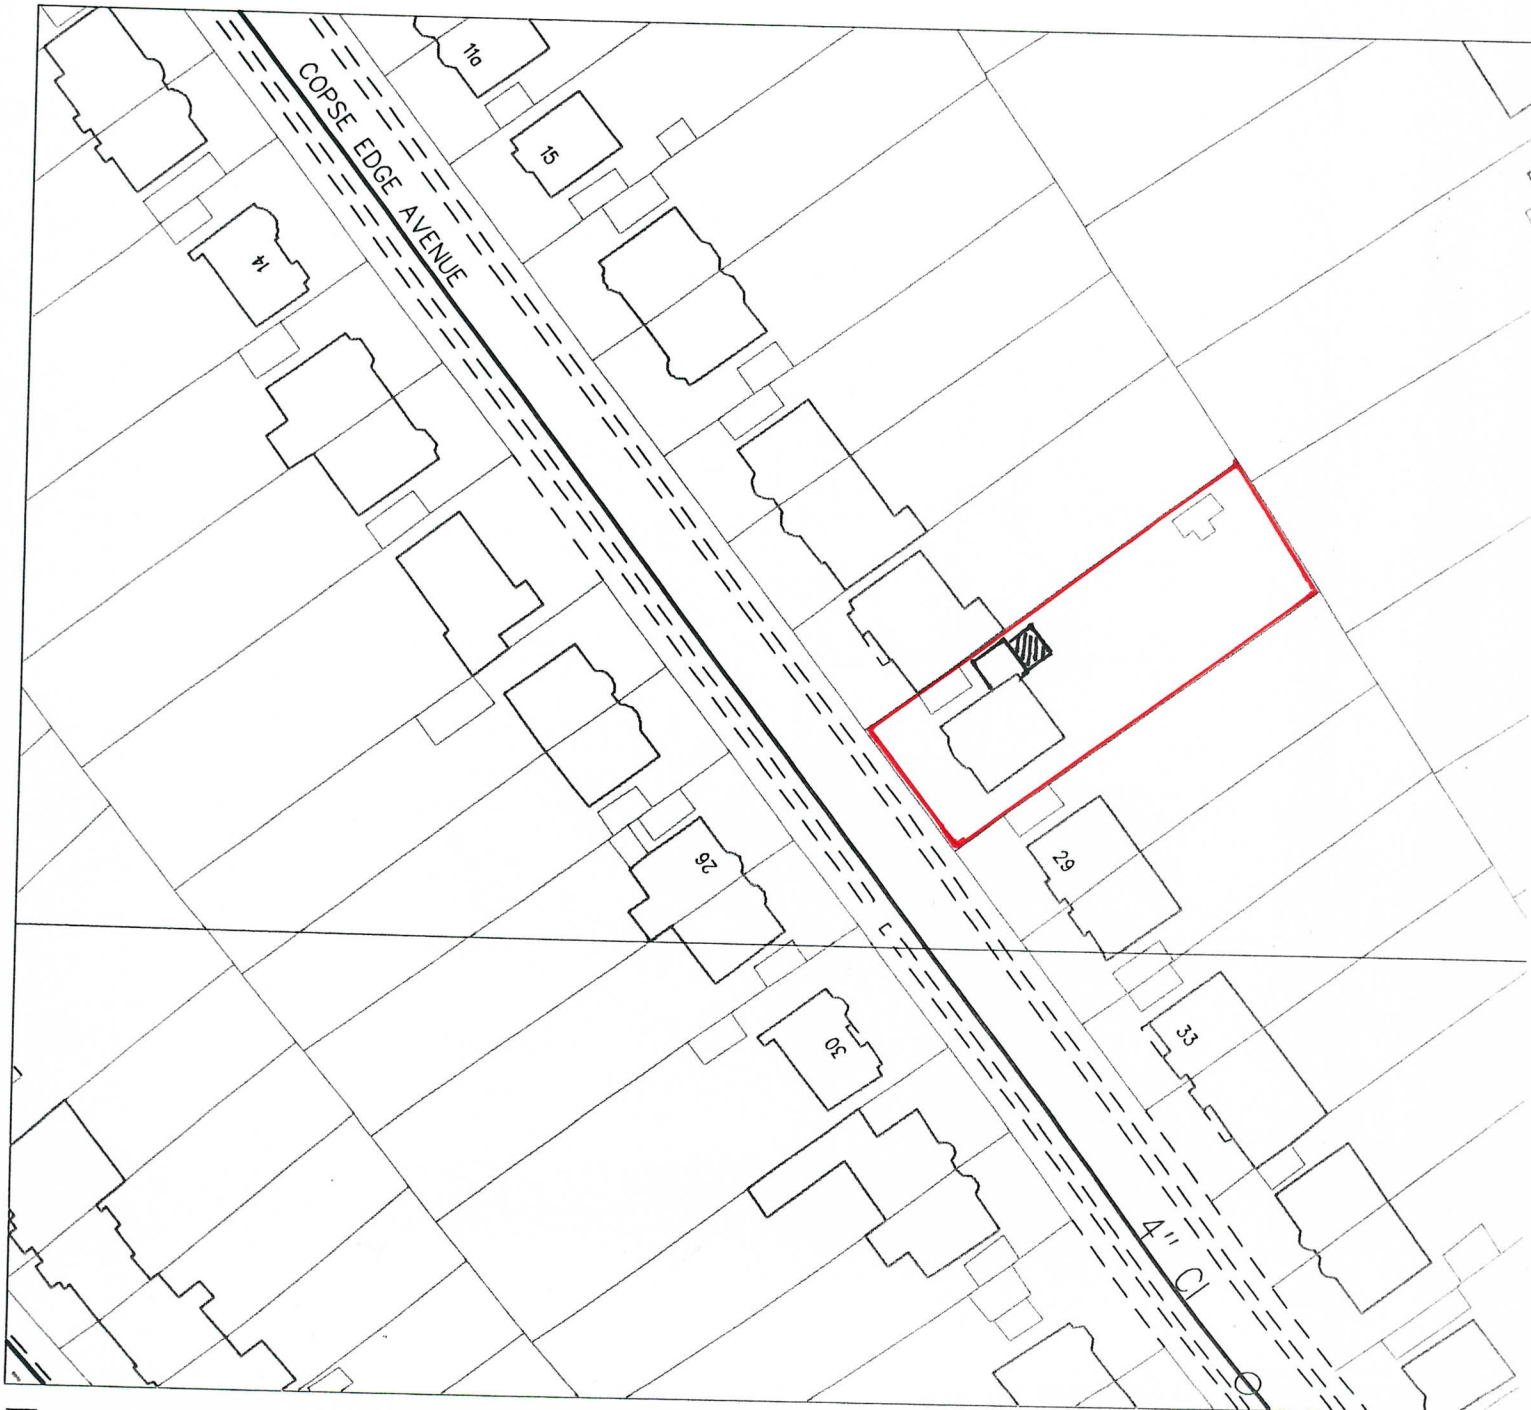

0 10 20 30 40 50m