



NOTES:
All dimensions must be checked on site and scaled from this drawing.

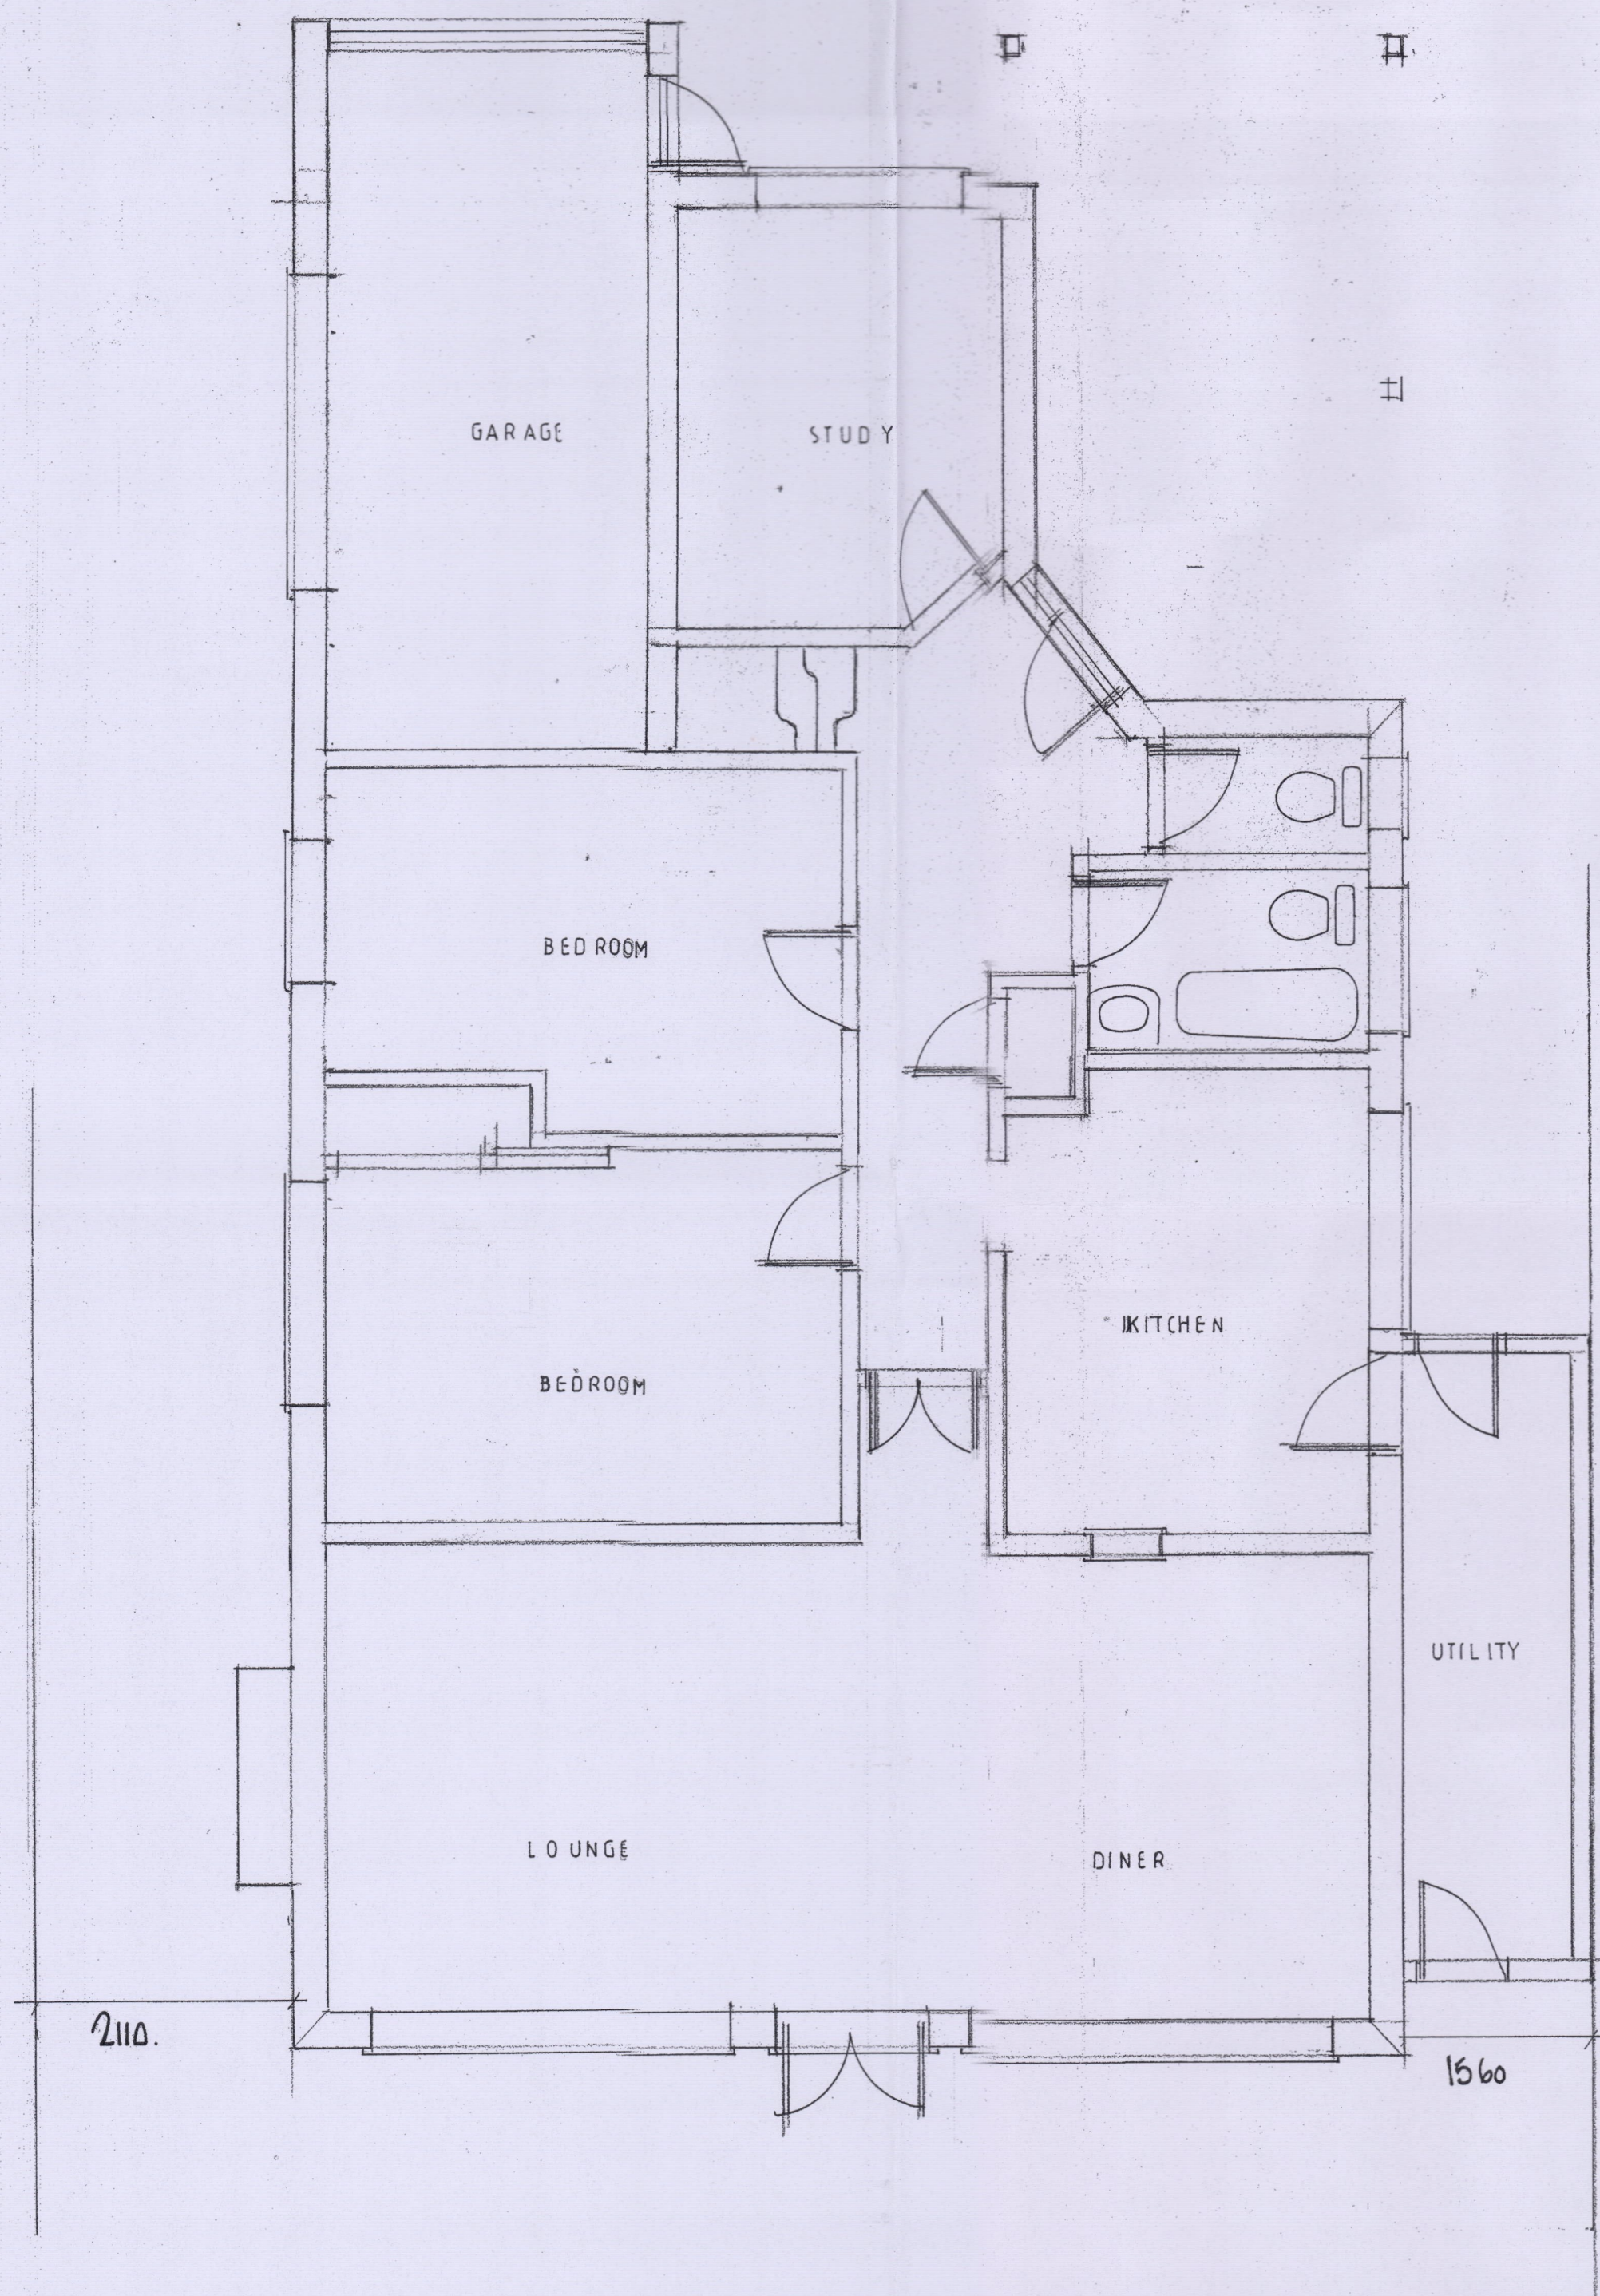

ground floor

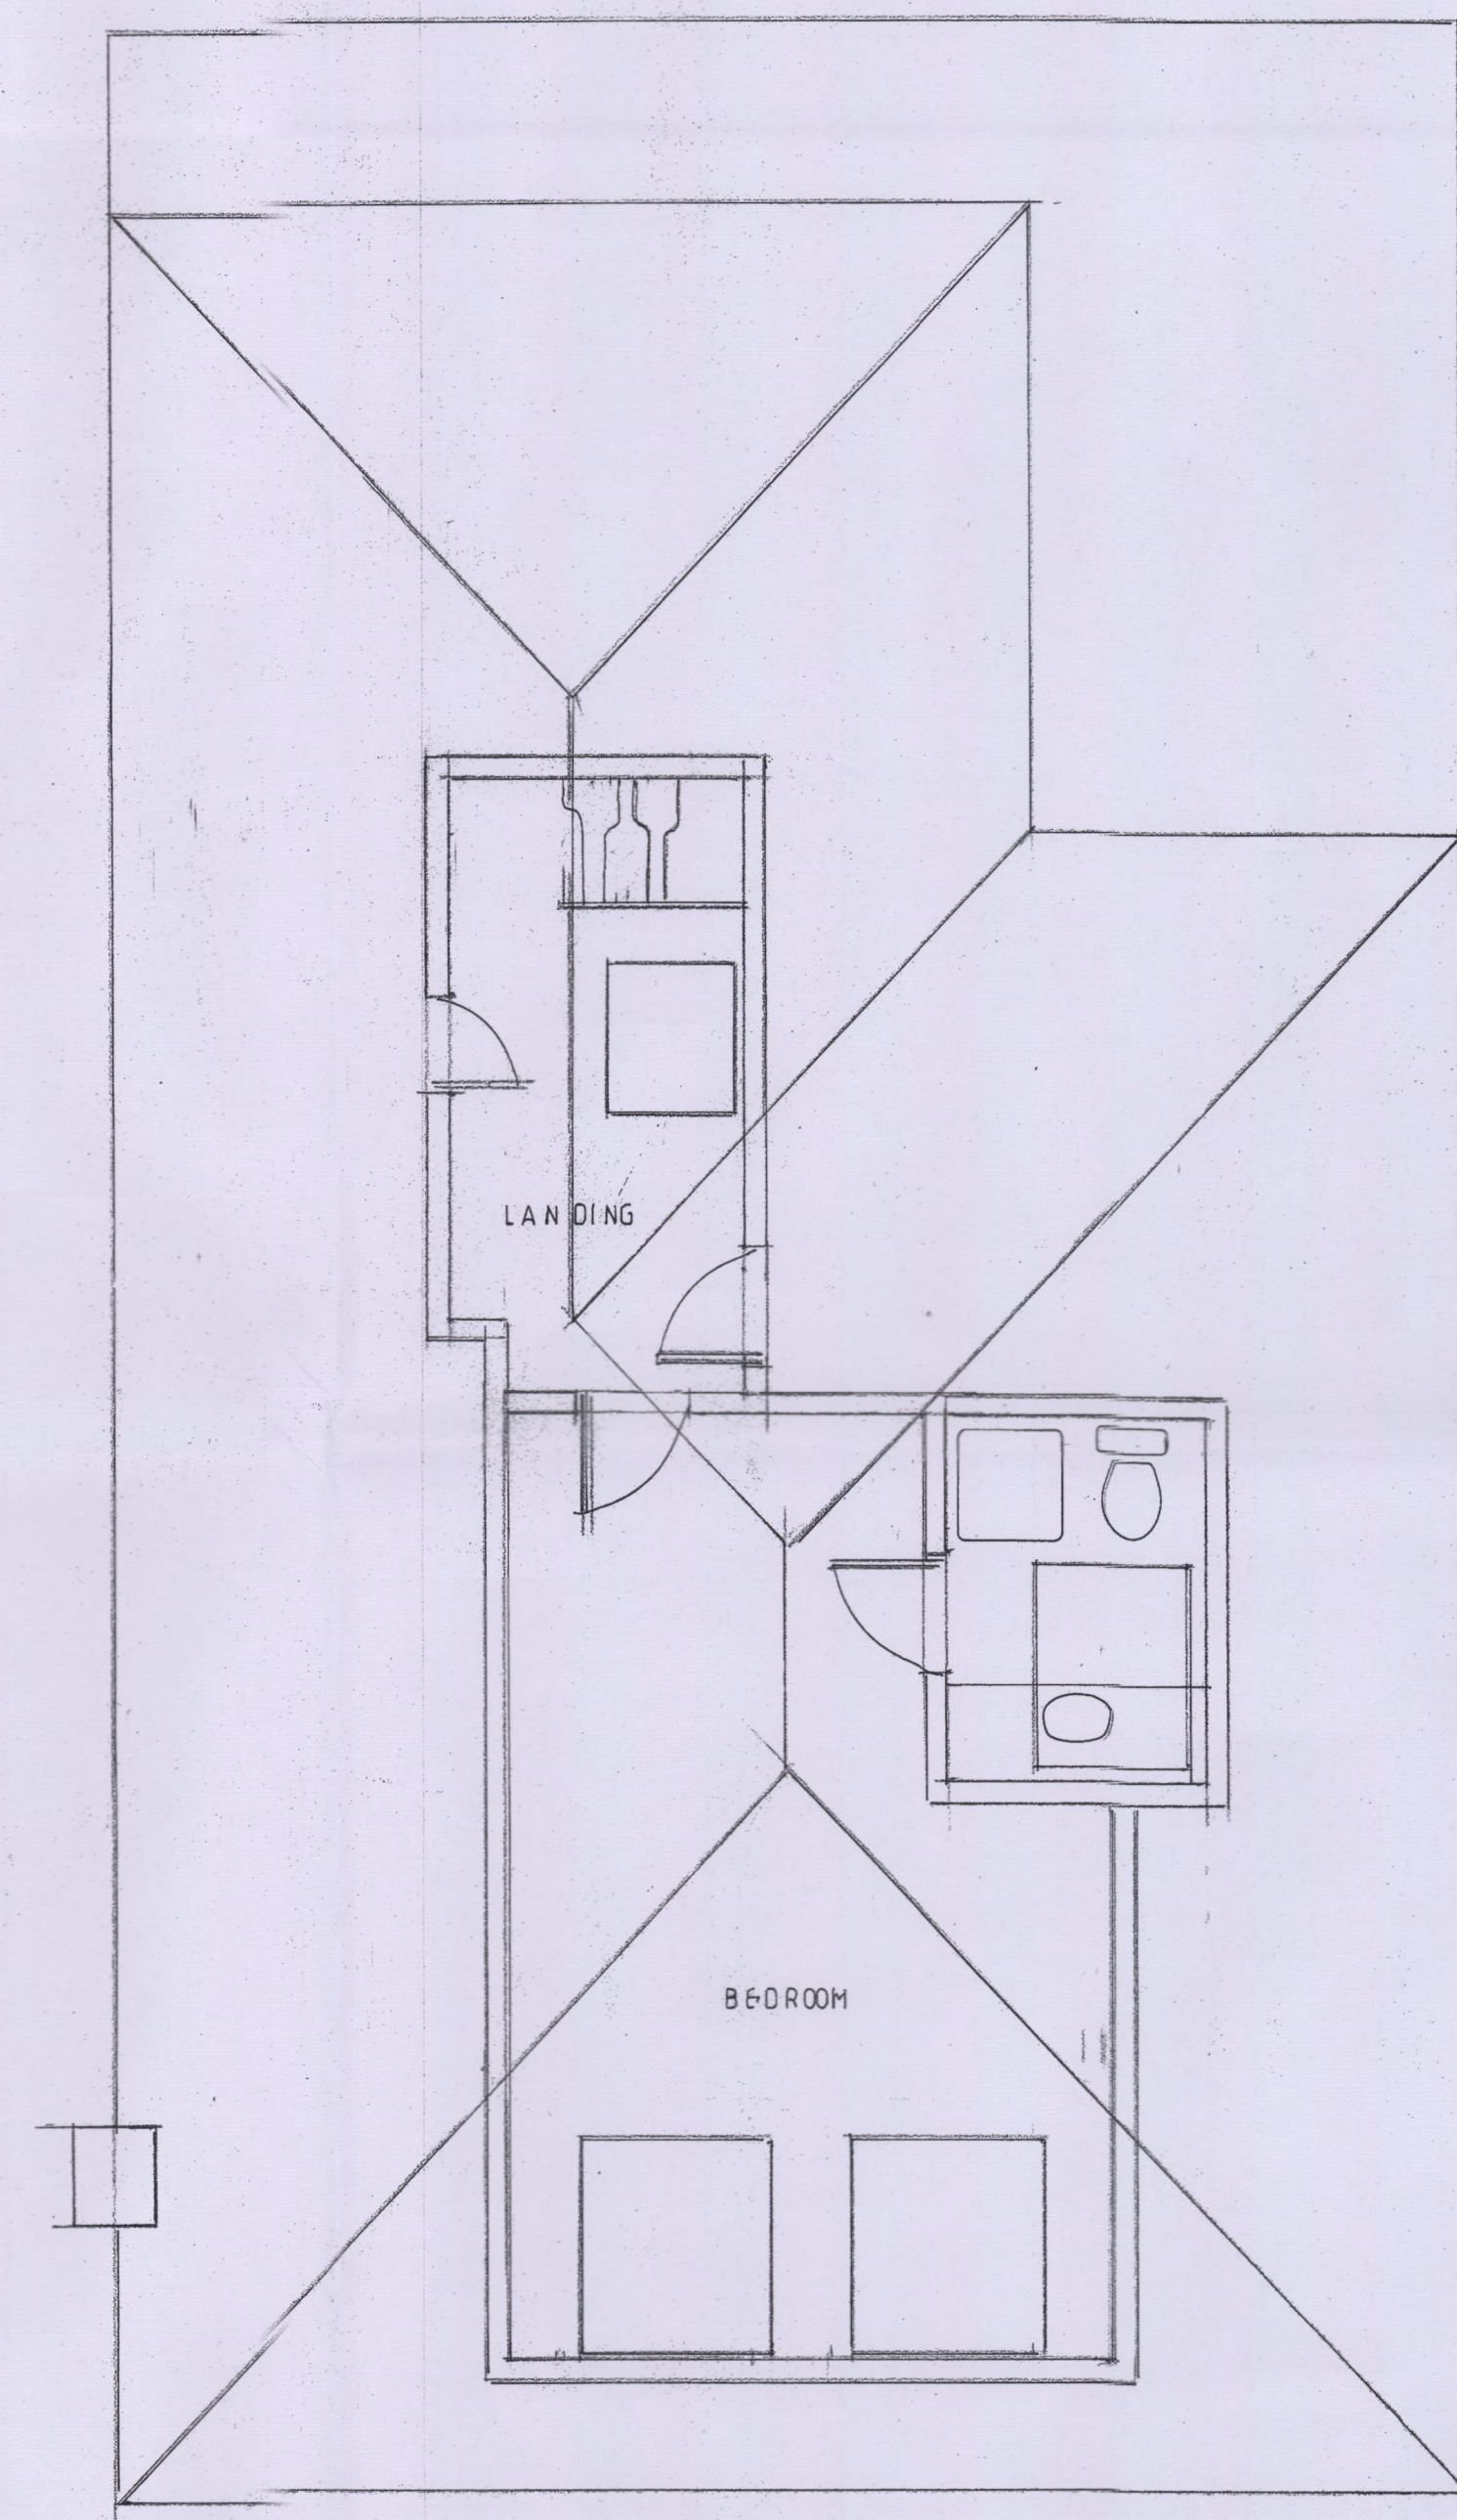

first floor

A	Date	Revisions

D. S. DESIGNS LTD
 5 Roebuck Close
 Ashted, Surrey KT21 2DN
 Telephone/Fax: 01372 274023
 Mobile: 07836 515474

Client
MR MRS T REDSTONE

Job Title
EXTENSION / ALTS
2 SHADBOLT CLOSE
EWELL
KT4 7BT

Drawing Title
PLANS
ELEVATIONS
as existing

Scale 1:50 1:100

Date NOV 20 Drawn by D S

Drg. No. 20/1153 Rev.