




NOTES:
All dimensions must be checked on site and scaled from this drawing.

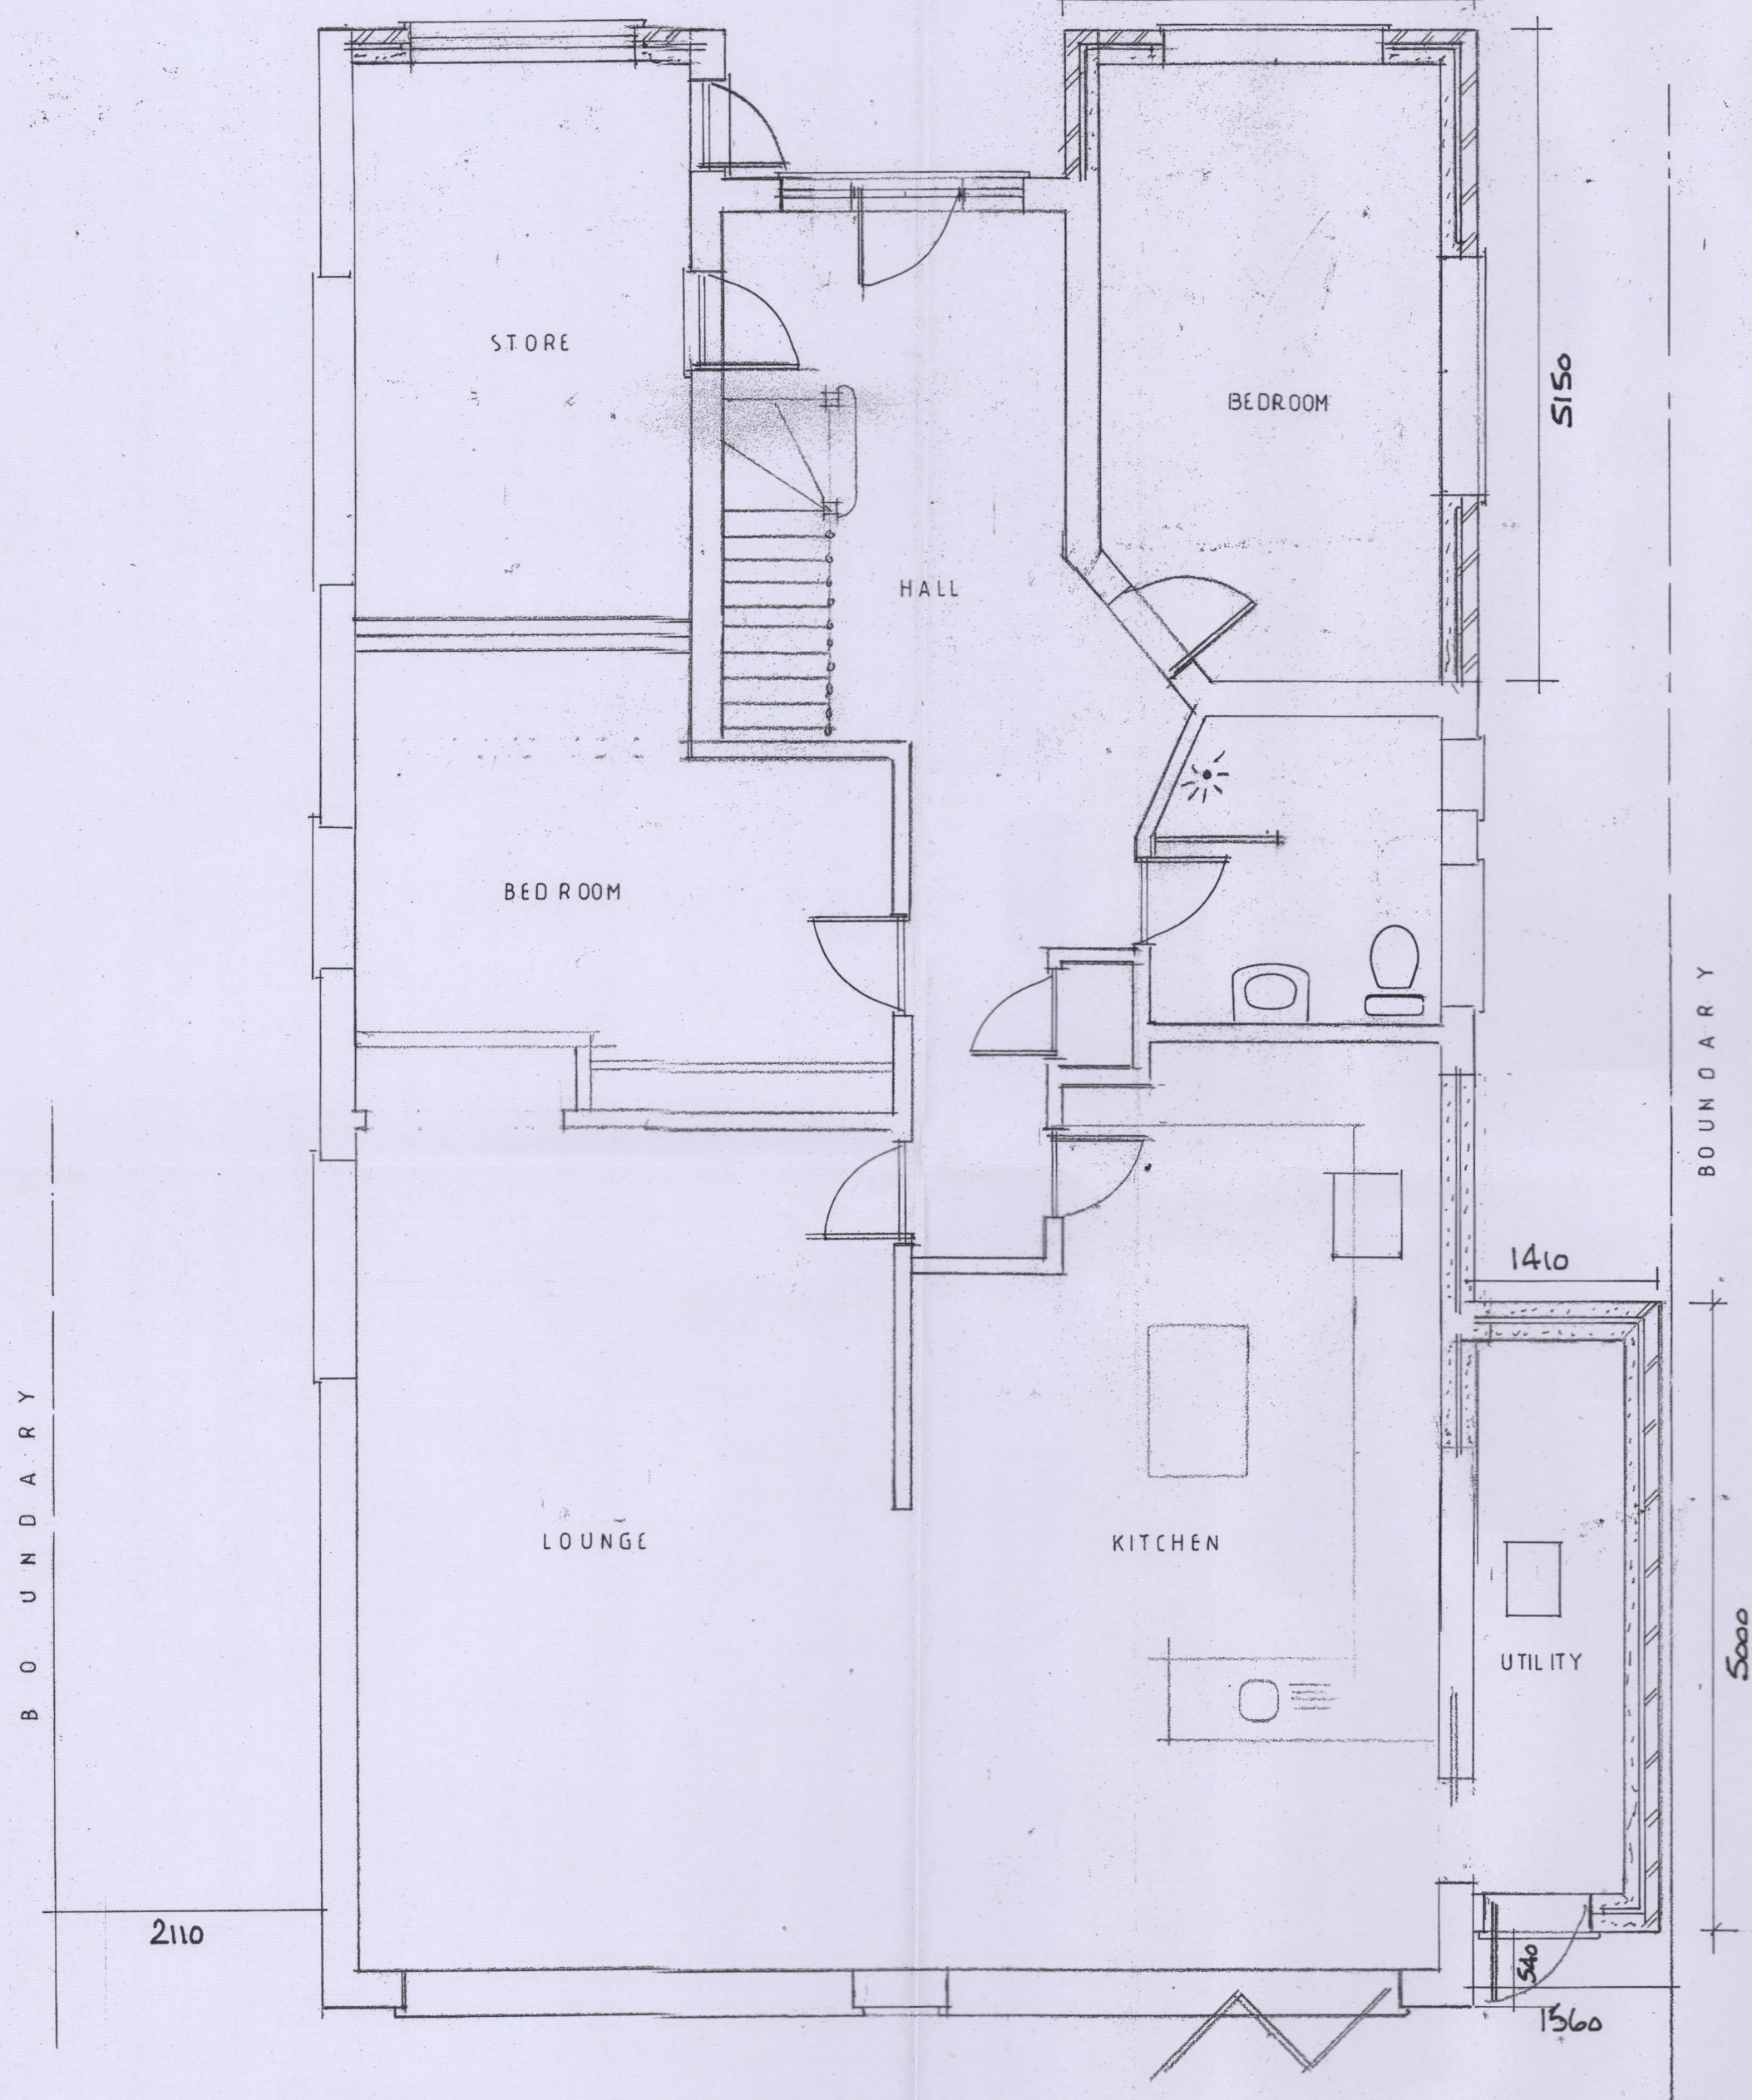

ground floor

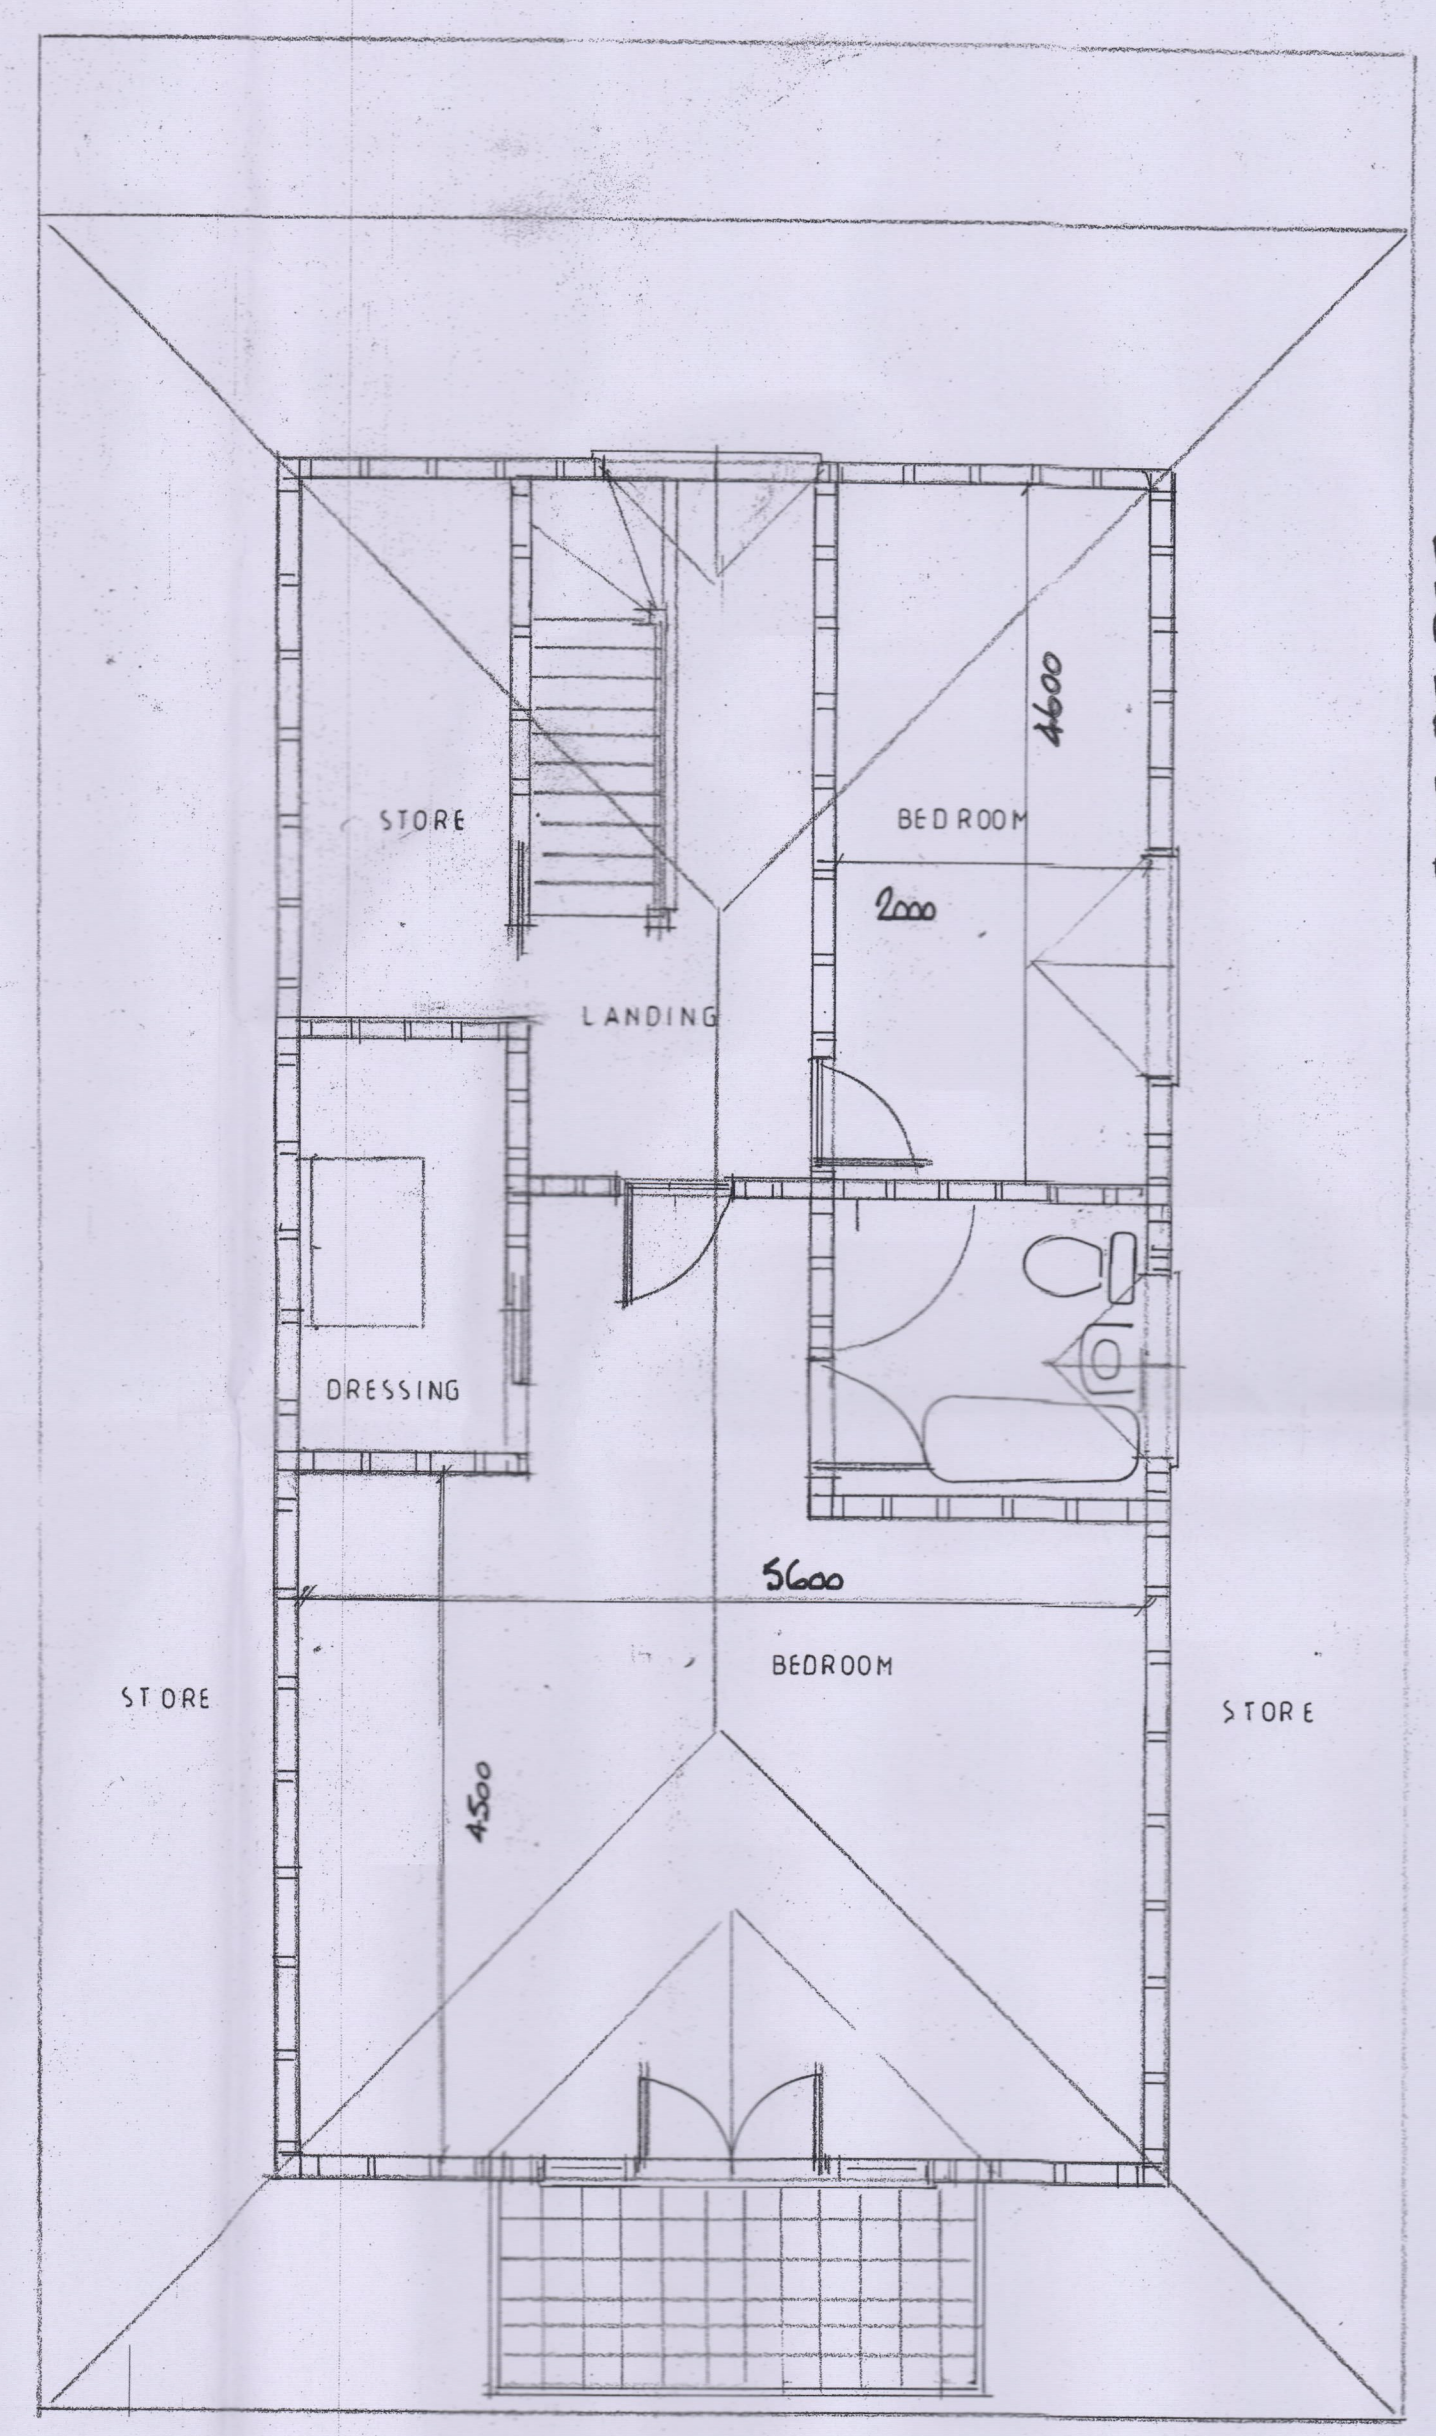

first floor

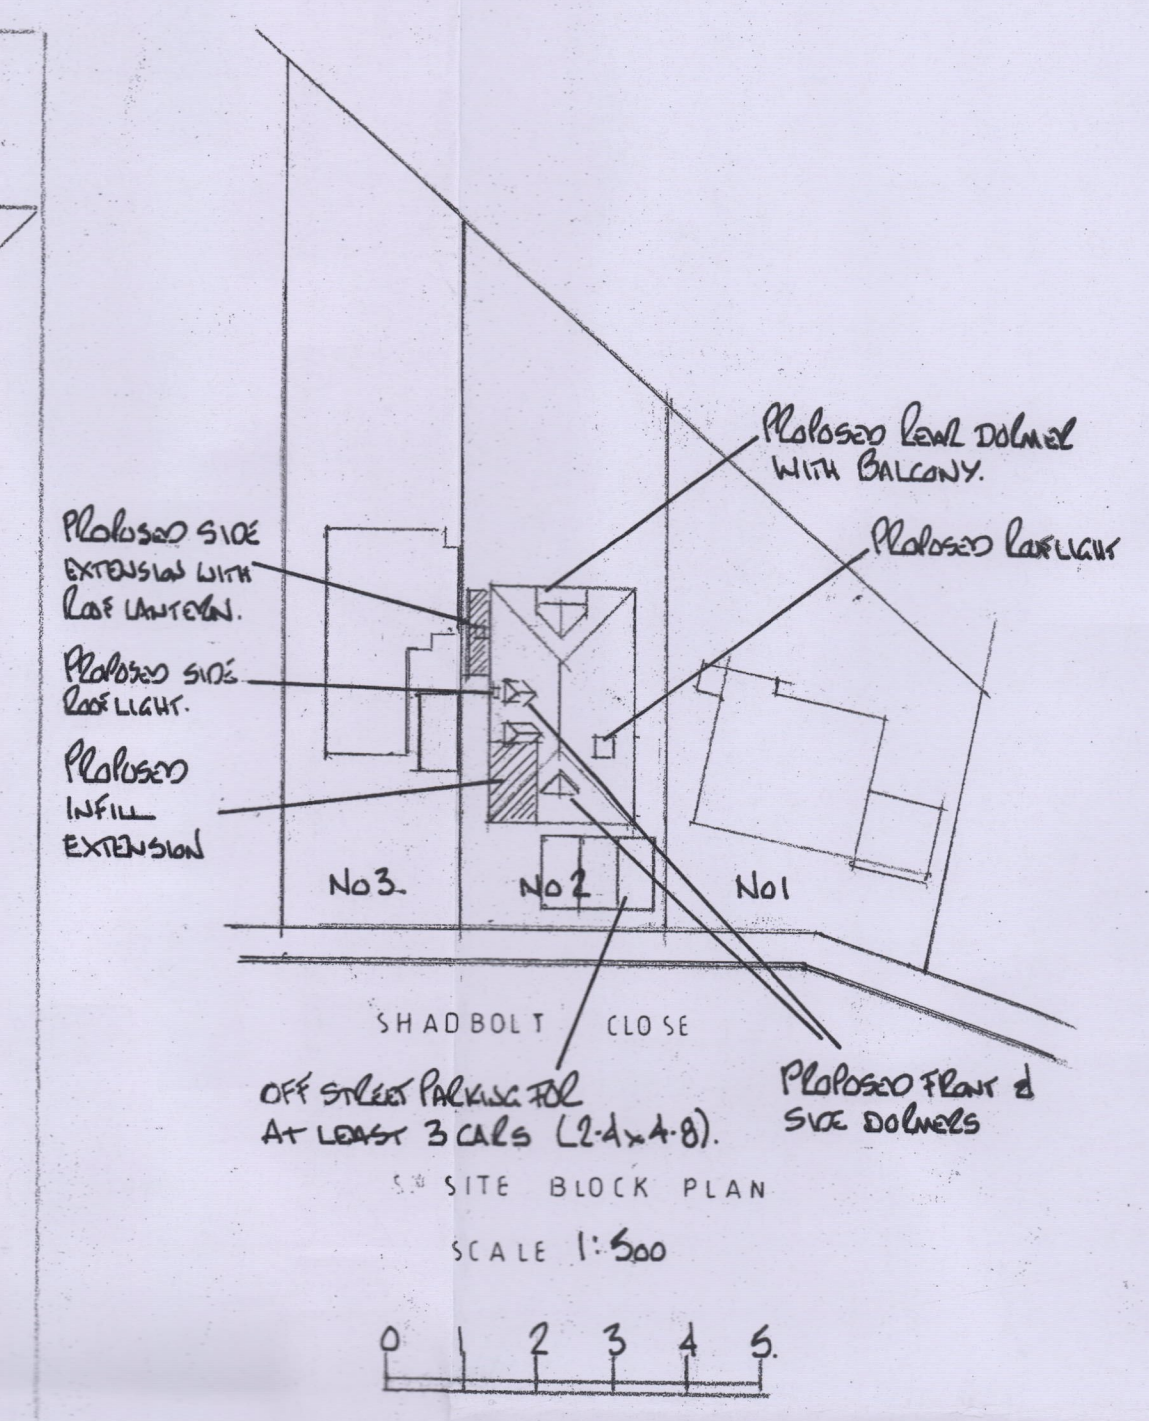

Date	Revisions

D. S. DESIGNS LTD
 5 Roebuck Close
 Ashted, Surrey KT21 2DN
 Telephone/Fax: 01372 274023
 Mobile: 07836 515474

Client
MR MRS T REDSTONE

Job Title
**EXTENSION / ALTS
2 SHADBOLT CLOSE
E WELL
KT 4 7 B T**

Drawing Title
**PLANS
ELEVATIONS
as proposed**

Scale
1:50 1:100

Date NOV 20 Drawn by DS

Drg. No. 20/1154 Rev.