
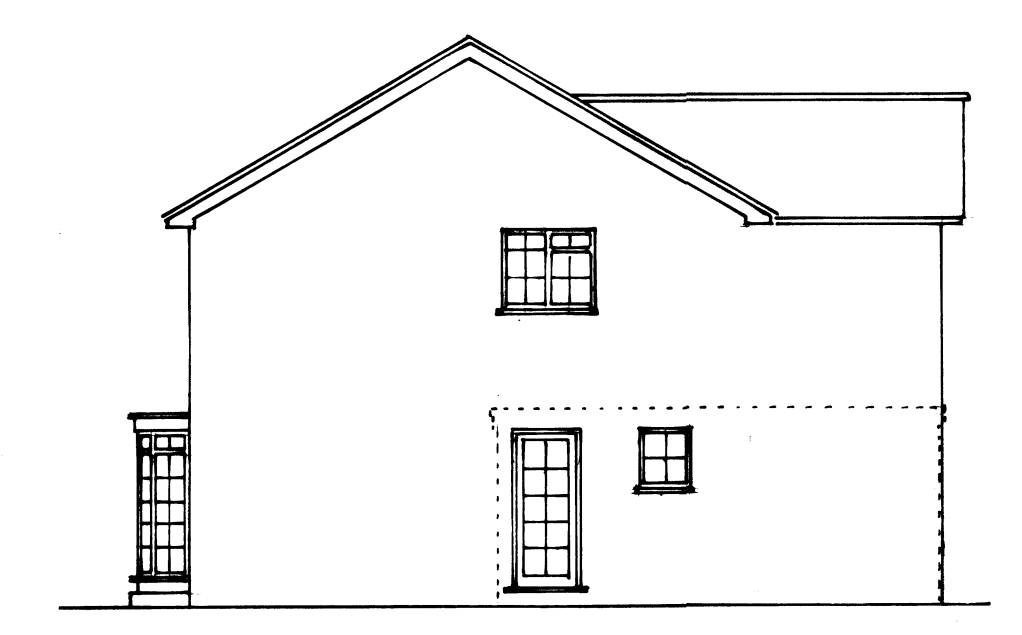
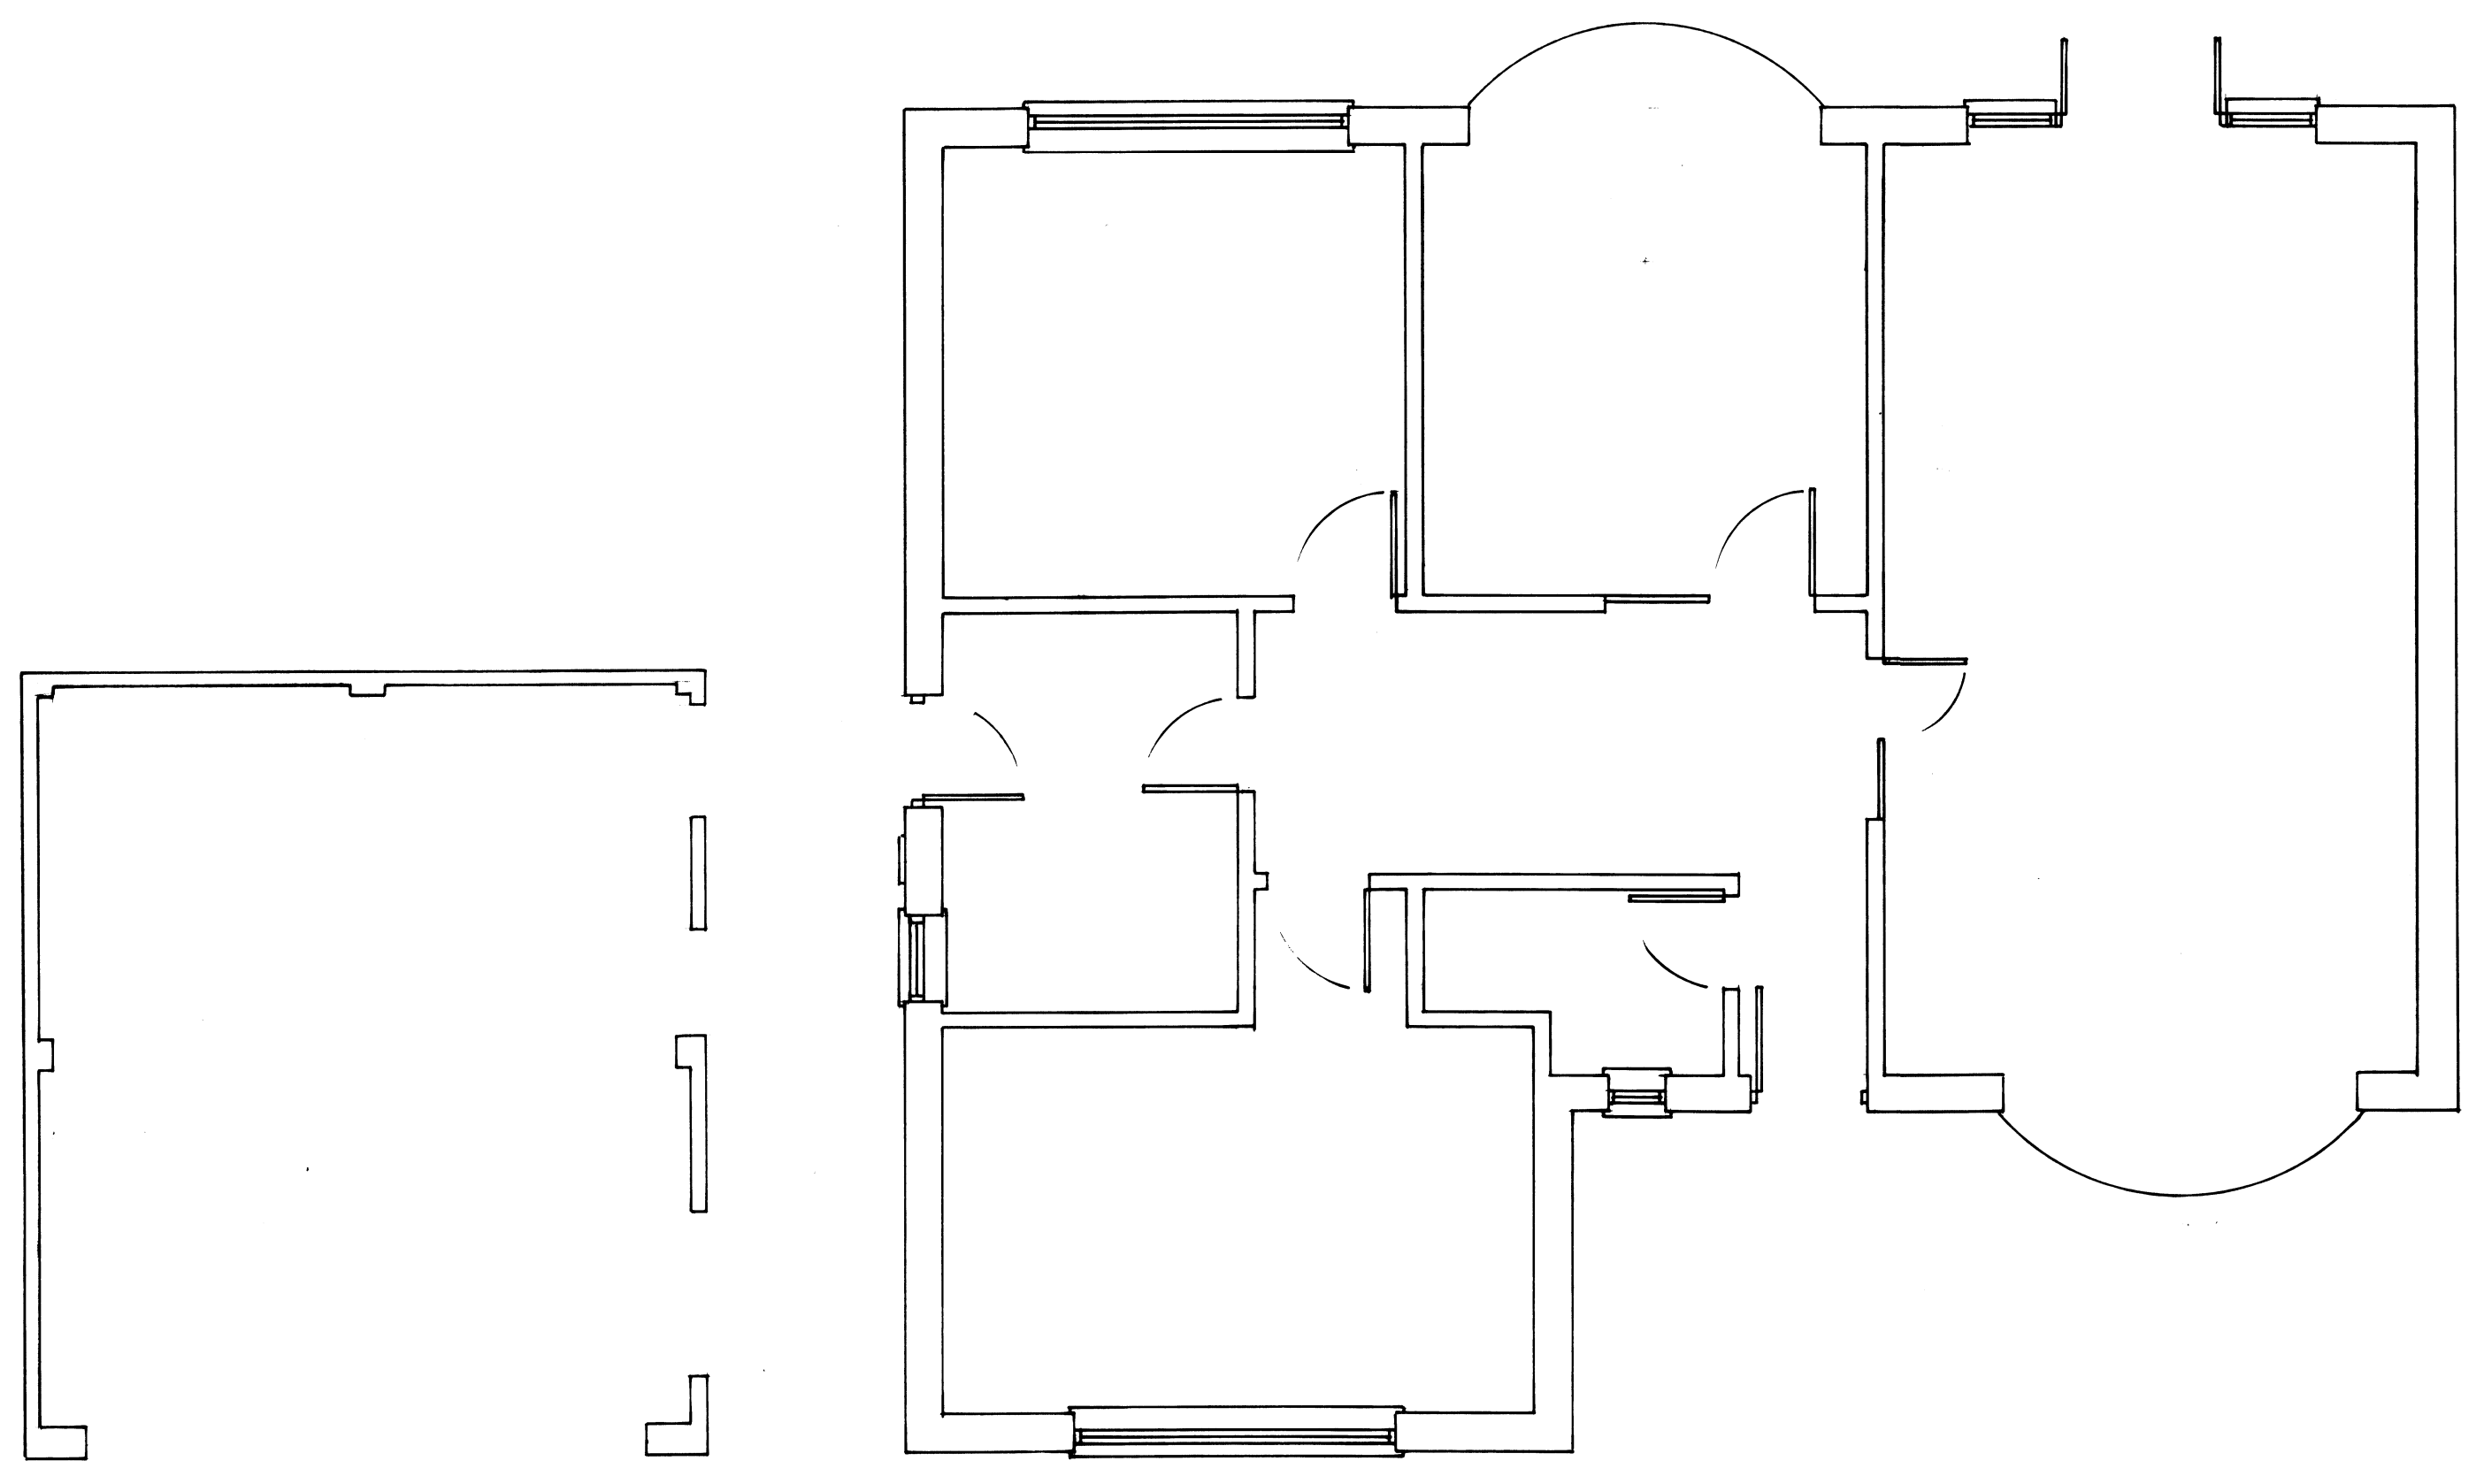
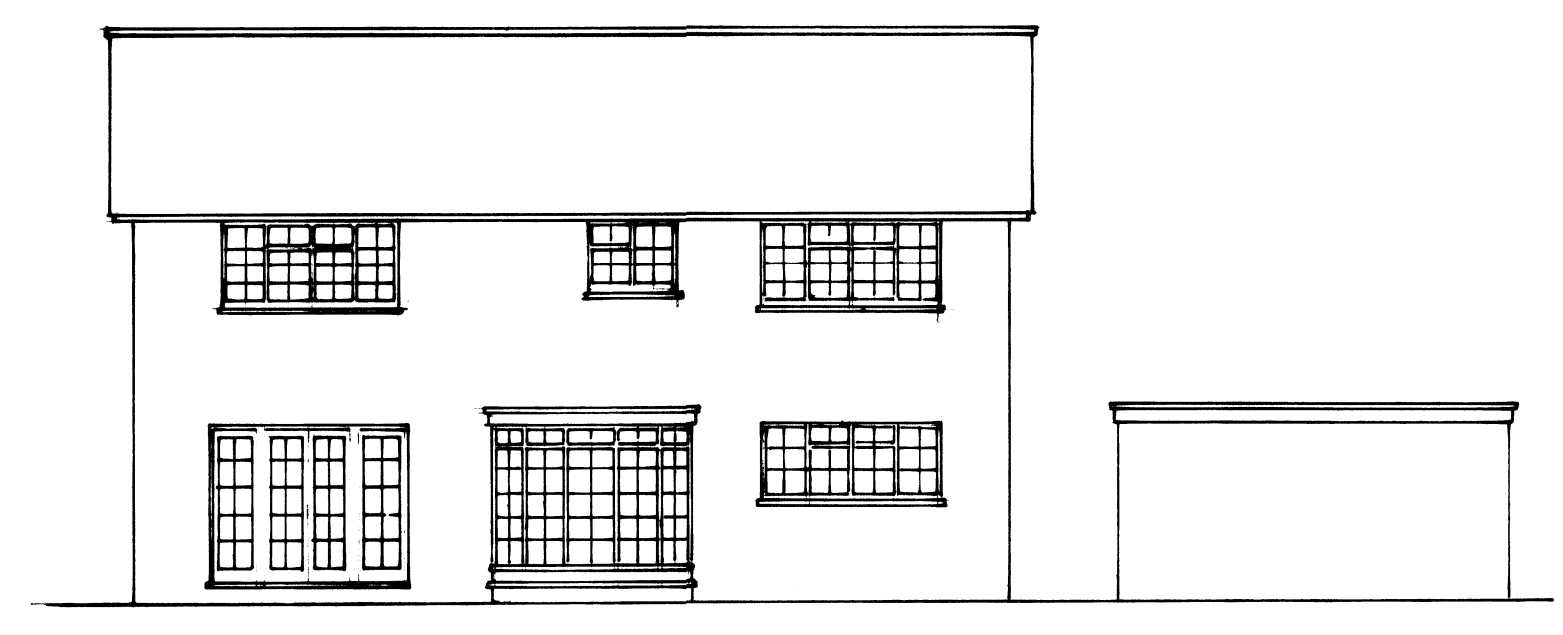
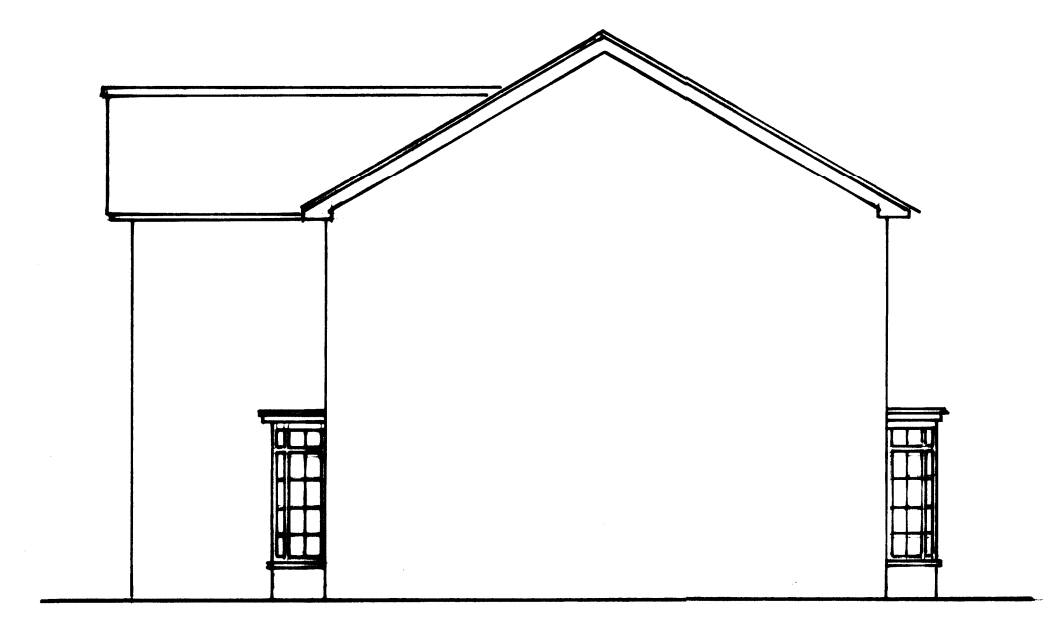
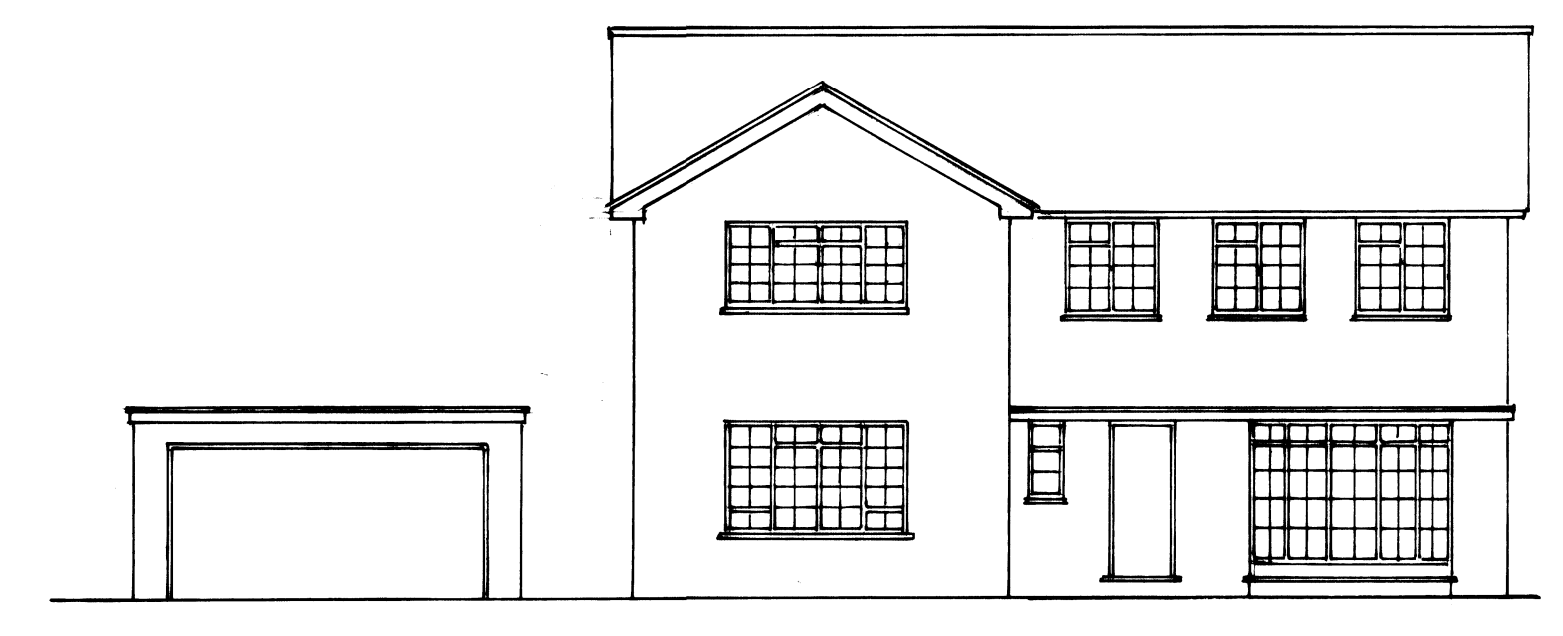


NOTES:
All dimensions must be checked on site and not scaled from this drawing.

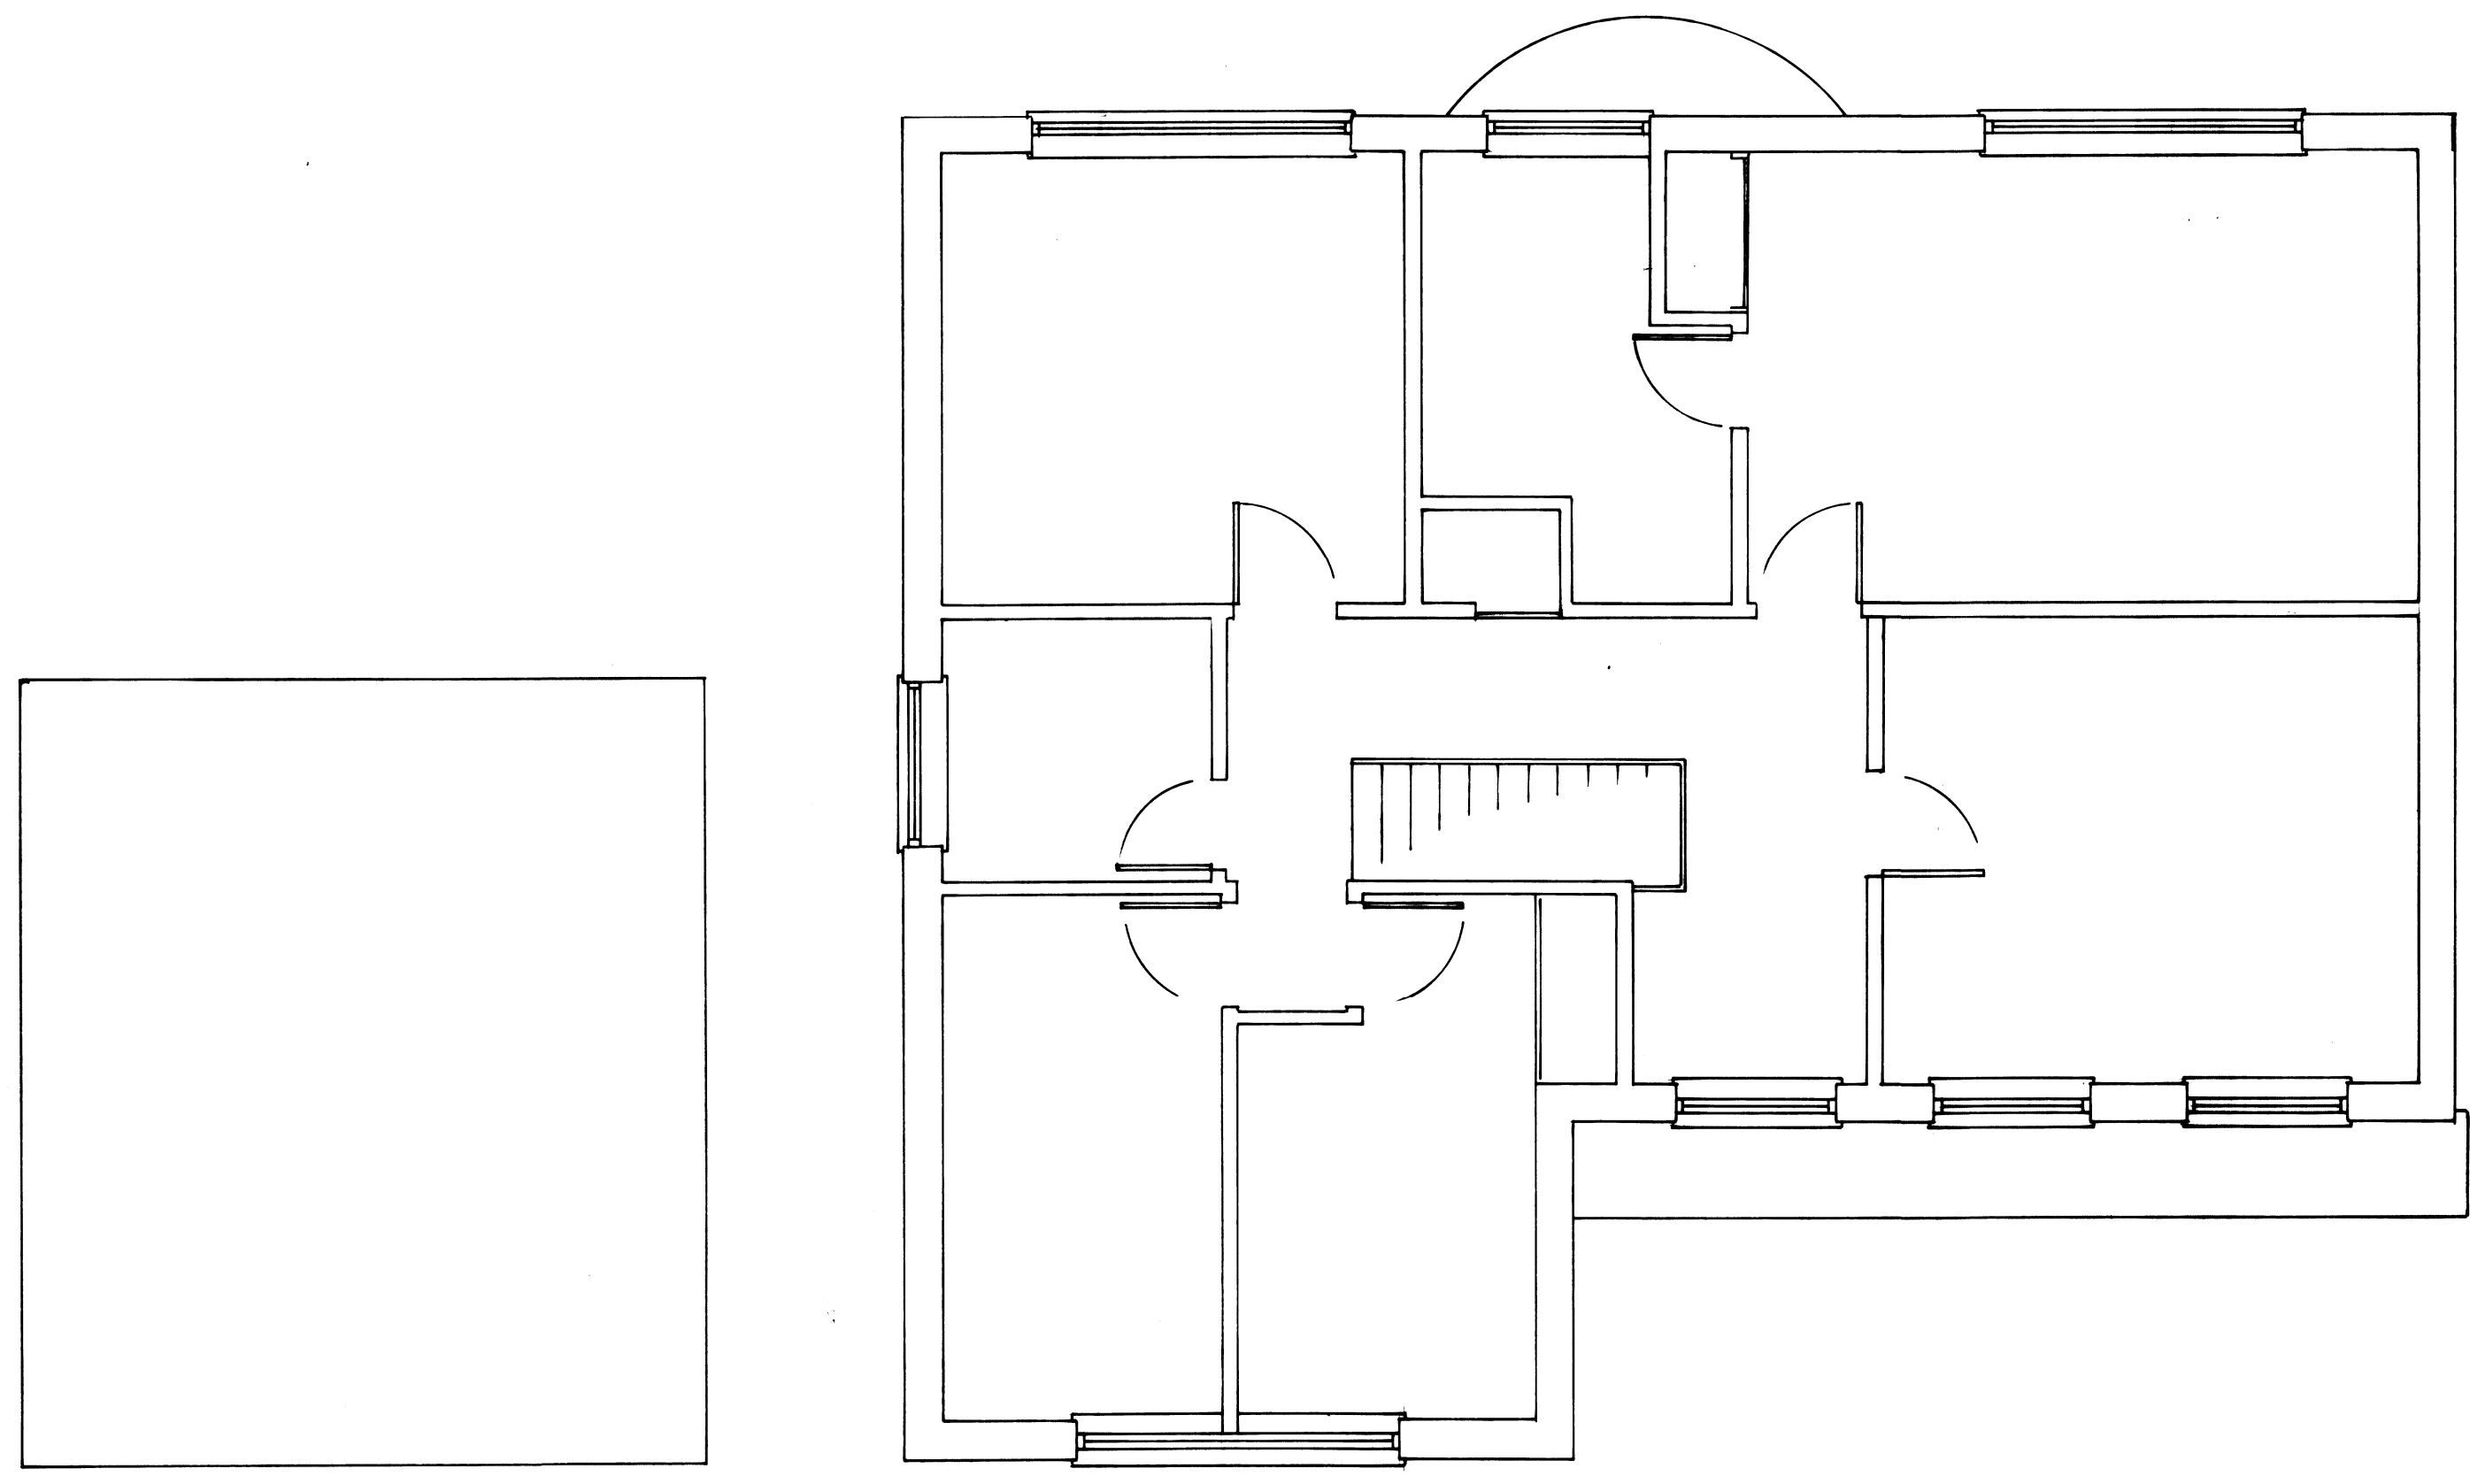

A	Date	Revisions

©copyright
Mike Wilkinson

Client
Carr

Job Title
**27 Downs Avenue
EPSOM
KT18 5HQ**

Drawing Title
[Empty Box]

Scale

Date Drawn by

Drg No. 1120/DA/01	Rev.
------------------------------	----------