



Location Map

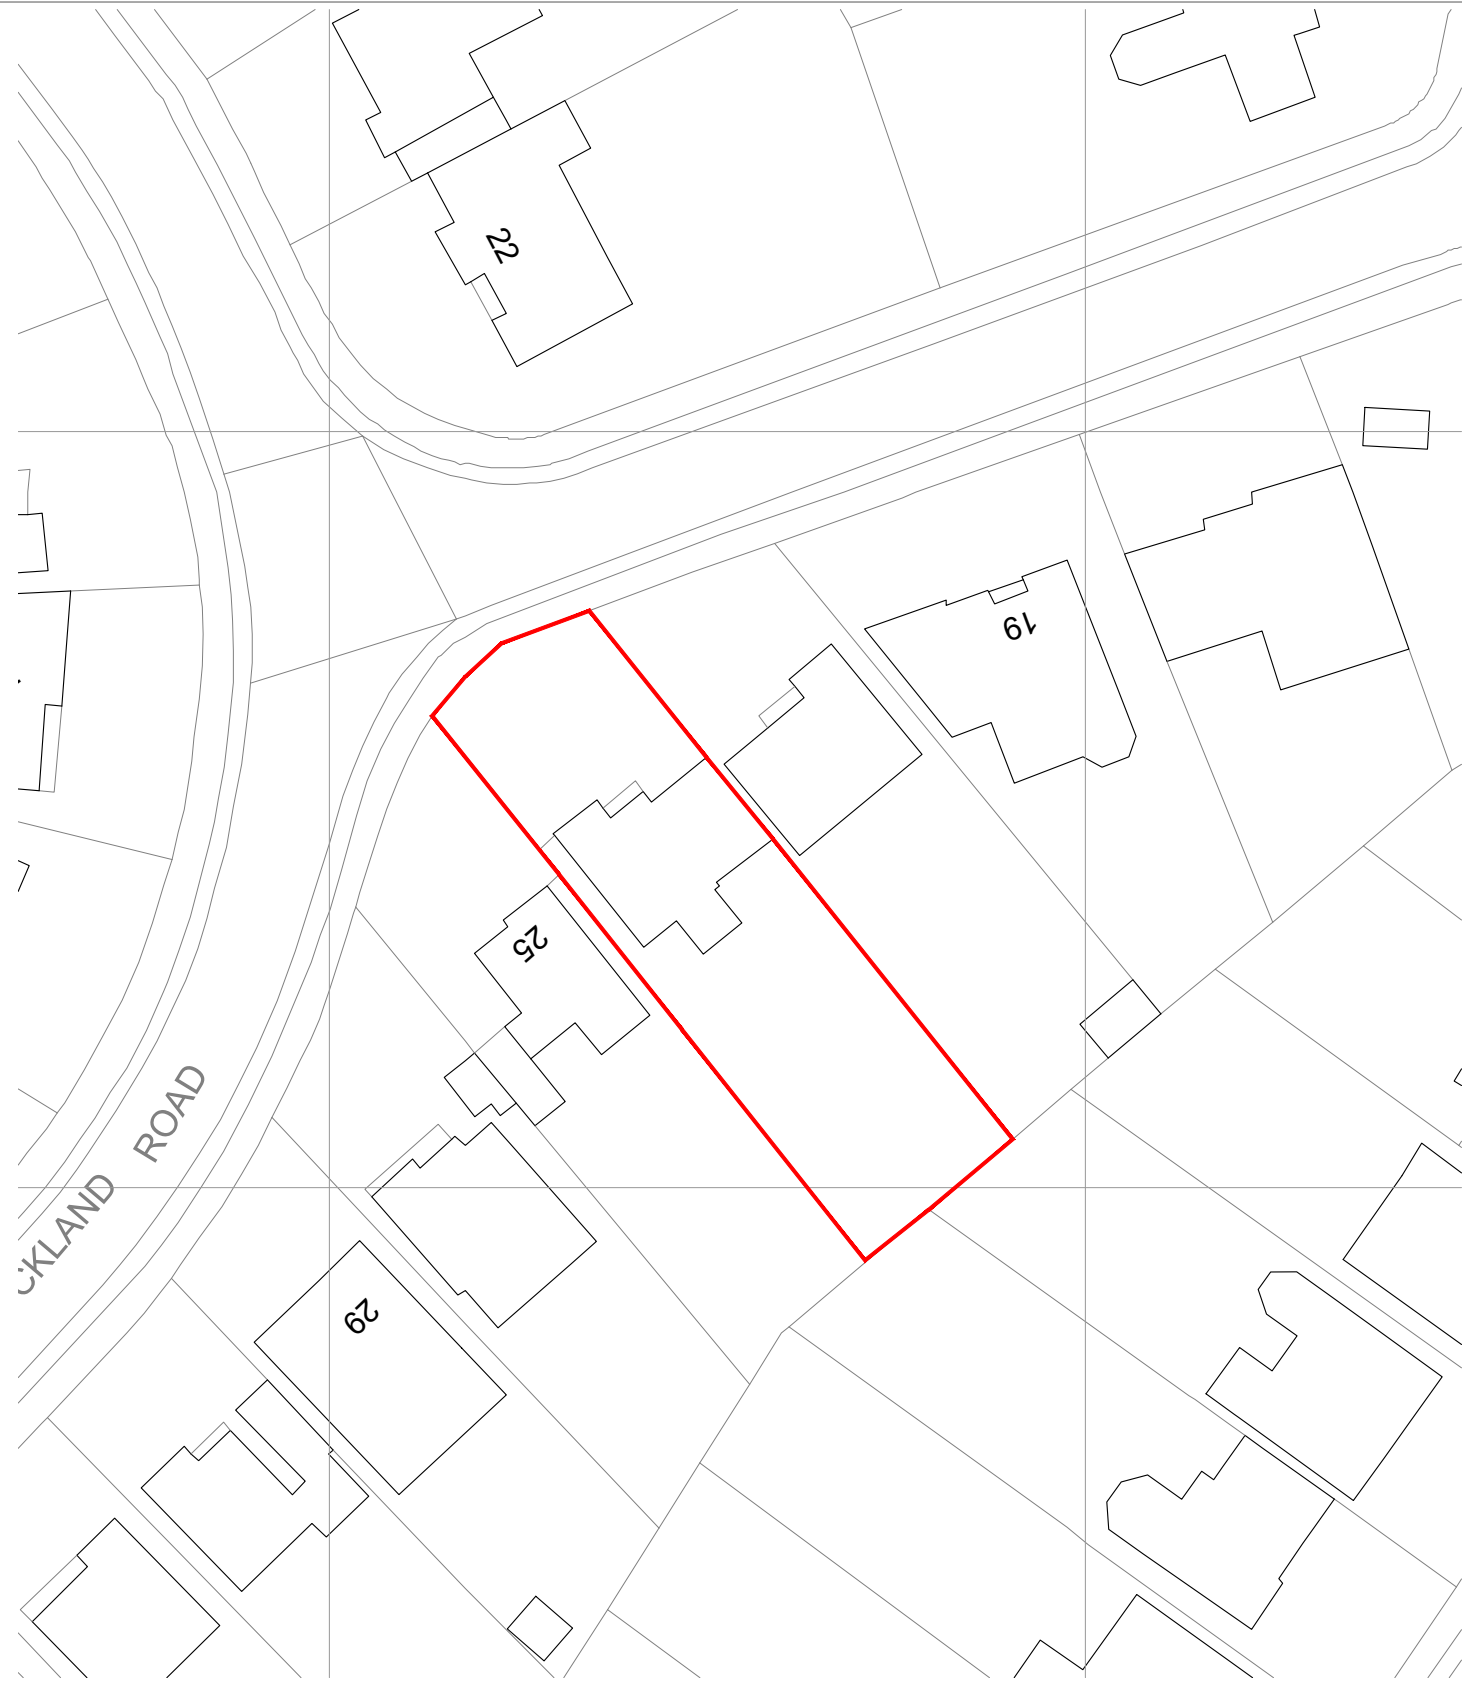

Block Plan

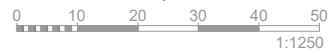

020 8118 0035
office@happybuilding.co.uk

12 Station Way
Cheam
Surrey
SM3 8SW

www.happybuilding.co.uk
Happy Building London Ltd Reg No: 8073225



Rev	Date	Description	By
Project no.: HB200506			
Project: GARDEN WALLS ALTERATIONS			
Client: MR AND MRS LEWIS			
Address: 23 BUCKLAND ROAD EWELL			
Title: LOCATION PLAN BLOCK PLAN			
Drawn by: AA			
Date: JUL 20		Scale: 1:500/1250@A3	
Drawing No: 2100			

All dimensions must be checked on site prior to construction.
Any discrepancies must be reported to the architect immediately.
This drawing remains the copyright of Happy Building Ltd. and no portion should be reproduced without the permission.

