


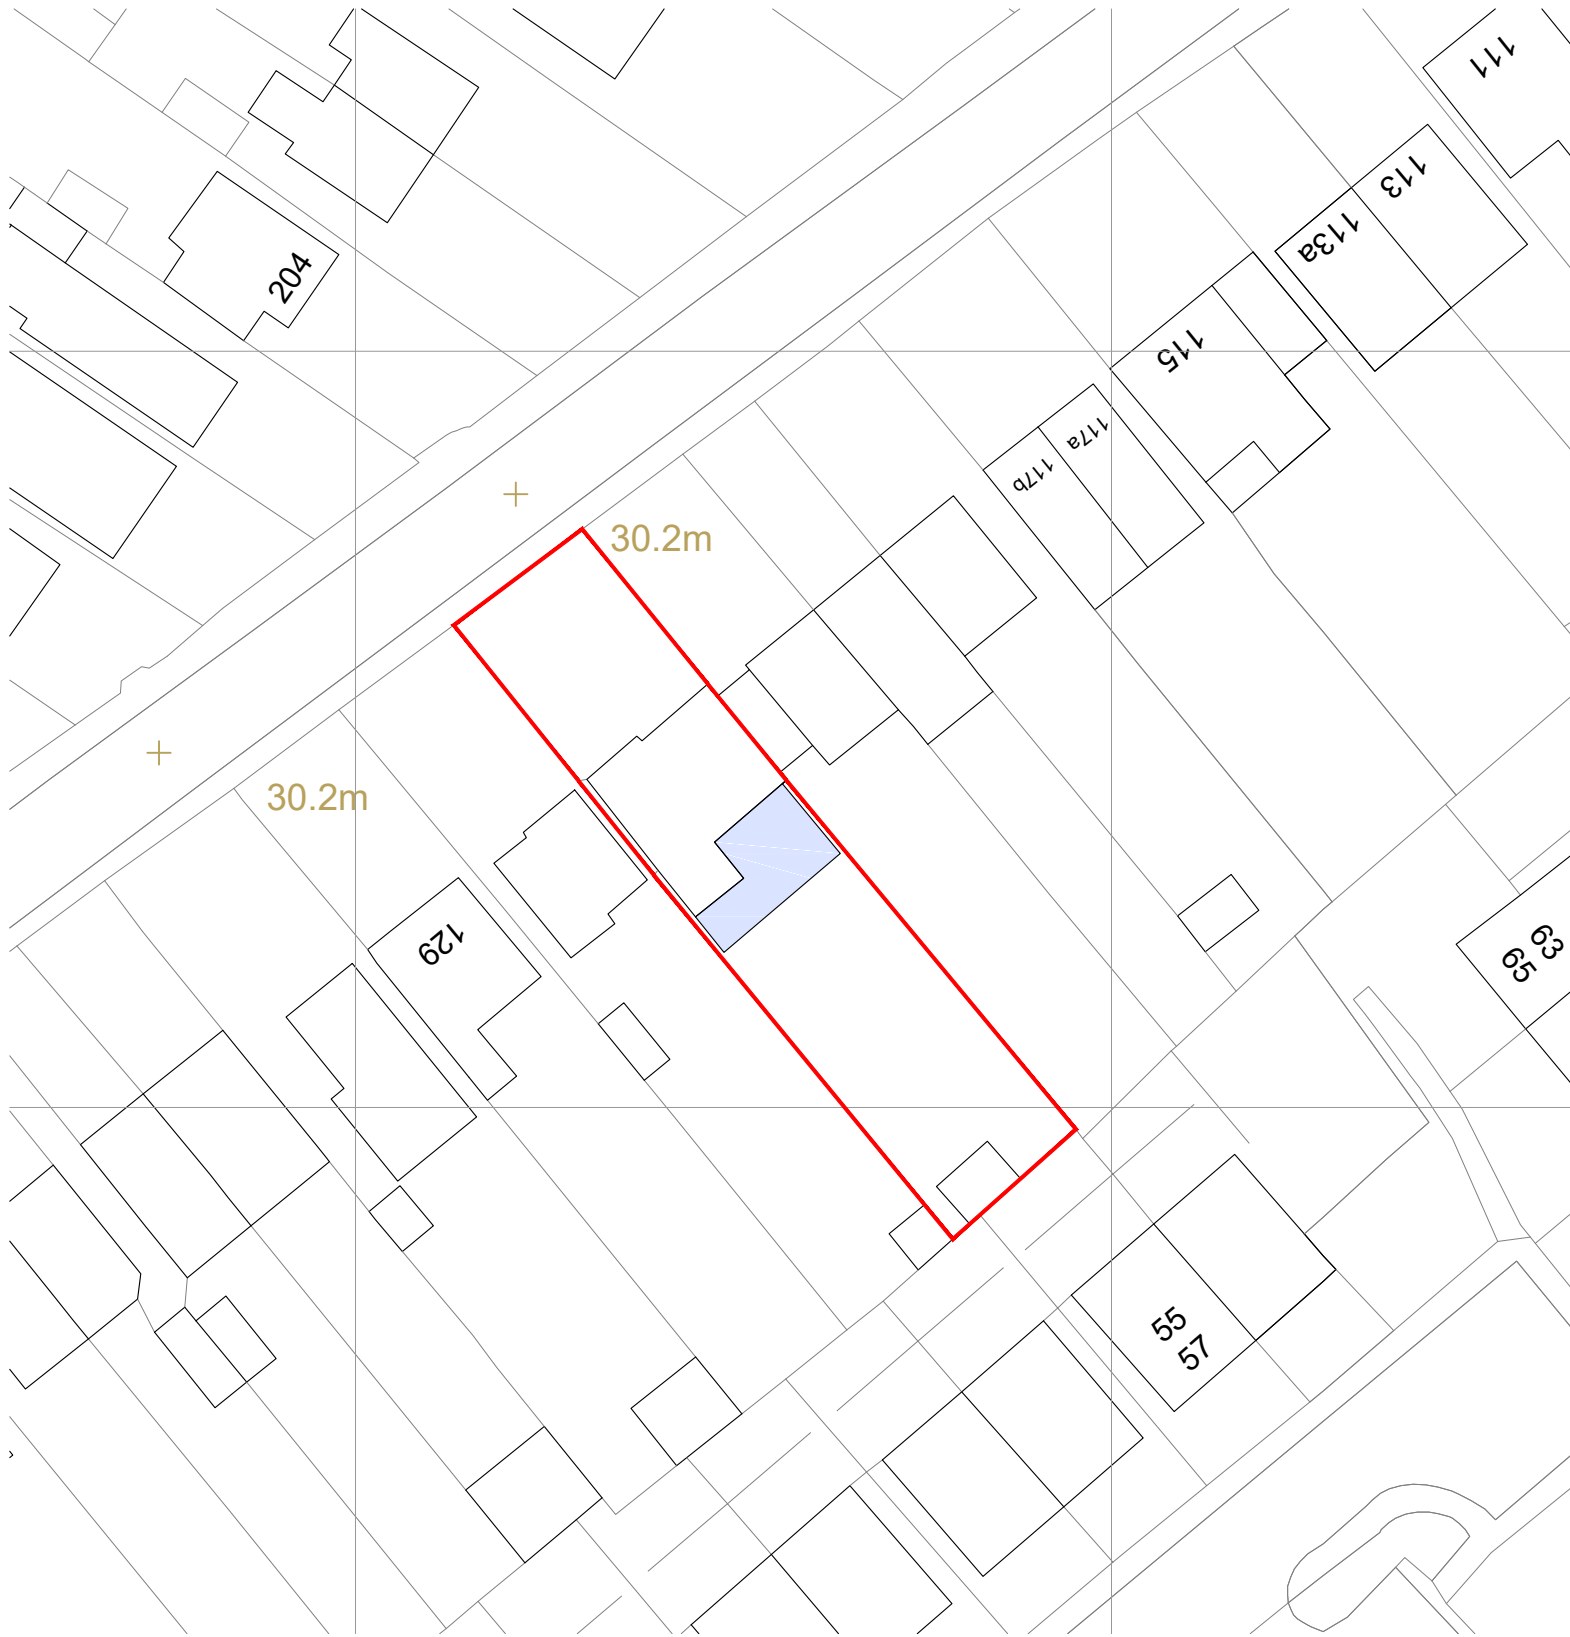

Existing Location Map

0 10 20 30 40 50

1:1250



Proposed Block Plan



020 8118 0035  
office@happybuilding.co.uk

12 Station Way  
Cheam  
Surrey  
SM3 8SW

www.happybuilding.co.uk  
Happy Building London Ltd Reg No: 8073225



Existing

Proposed



Rev	Date	Description	By
Project no.: HB201103			
Project:			
Client: RAAKHEE & RUPESH PATEL			
Address: 125 Ruxley Lane Epsom KT19 9EX			
Title: EXISTING LOCATION MAP PROPOSED BLOCK PLAN			
Drawn by: AA			
Date: JAN 2021		Scale: 1:500/1250@	
Drawing No: 2100			
All dimensions must be checked on site prior to construction. Any discrepancies must be reported to the architect immediately. This drawing remains the copyright of Happy Building Ltd. and no portion should be reproduced without the permission.			