

NOTES

All dimensions to be verified on site. Do not scale this drawing. All discrepancies to be clarified with project Architect.


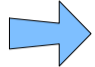

This drawing is the property of HamlynBentley Architects and is issued on the condition it is not reproduced, retained or disclosed to any unauthorised person, either wholly or in part without written consent of the partners at HamlynBentley.

Ordnance Survey material is used with the permission of The Controller of HMSO, Crown copyright AR 156670.

The CDM hazard management procedures for the HamlynBentley aspects of the design of this project are to be found on the 'HamlynBentley Designer's Hazard Identification and Management Sheet' and/or drawings.

ALL DRAWINGS ARE SUBJECT TO FULL SITE VALIDATION

KEY

-  STAIR NUMBER
-  WINDOW
-  ENTRANCE

P05	25/01/2021	Planning Issue	TH	AB
P04	28/08/2020	Feasibility Update	TH	AB
P03	23/06/2020	Bifold Width & Roof Glazing increased	TH	AB
P02	01/06/2020	Updated to Client Comments	TH	AB
P01	18/03/2020	Updated to Client Comments	TH	AB
P00	30/01/2020	First Issue of Drawing	TH	AB

REV	DATE	DESCRIPTION	DRAWN	CHECKED
-----	------	-------------	-------	---------

hamlynbentley
Architecture + Development + Graphics

Client
Mr & Mrs Price

Project
**9 Austyn's Place
Ewell
Epsom
KT17 1SQ**


Drawing Title
**Proposed
Ground Floor
General Arrangement Plans**

Scale	Paper Size	Date	Drawn	Checked
A.S	A1	Aug '20	TH	AB


PROJECT No	DRAWING No	Revision
00111	20002	P05

t +44 (0) 781 338 8740
e hello@hamlynbentley.com
www.hamlynbentley.com

PLANNING

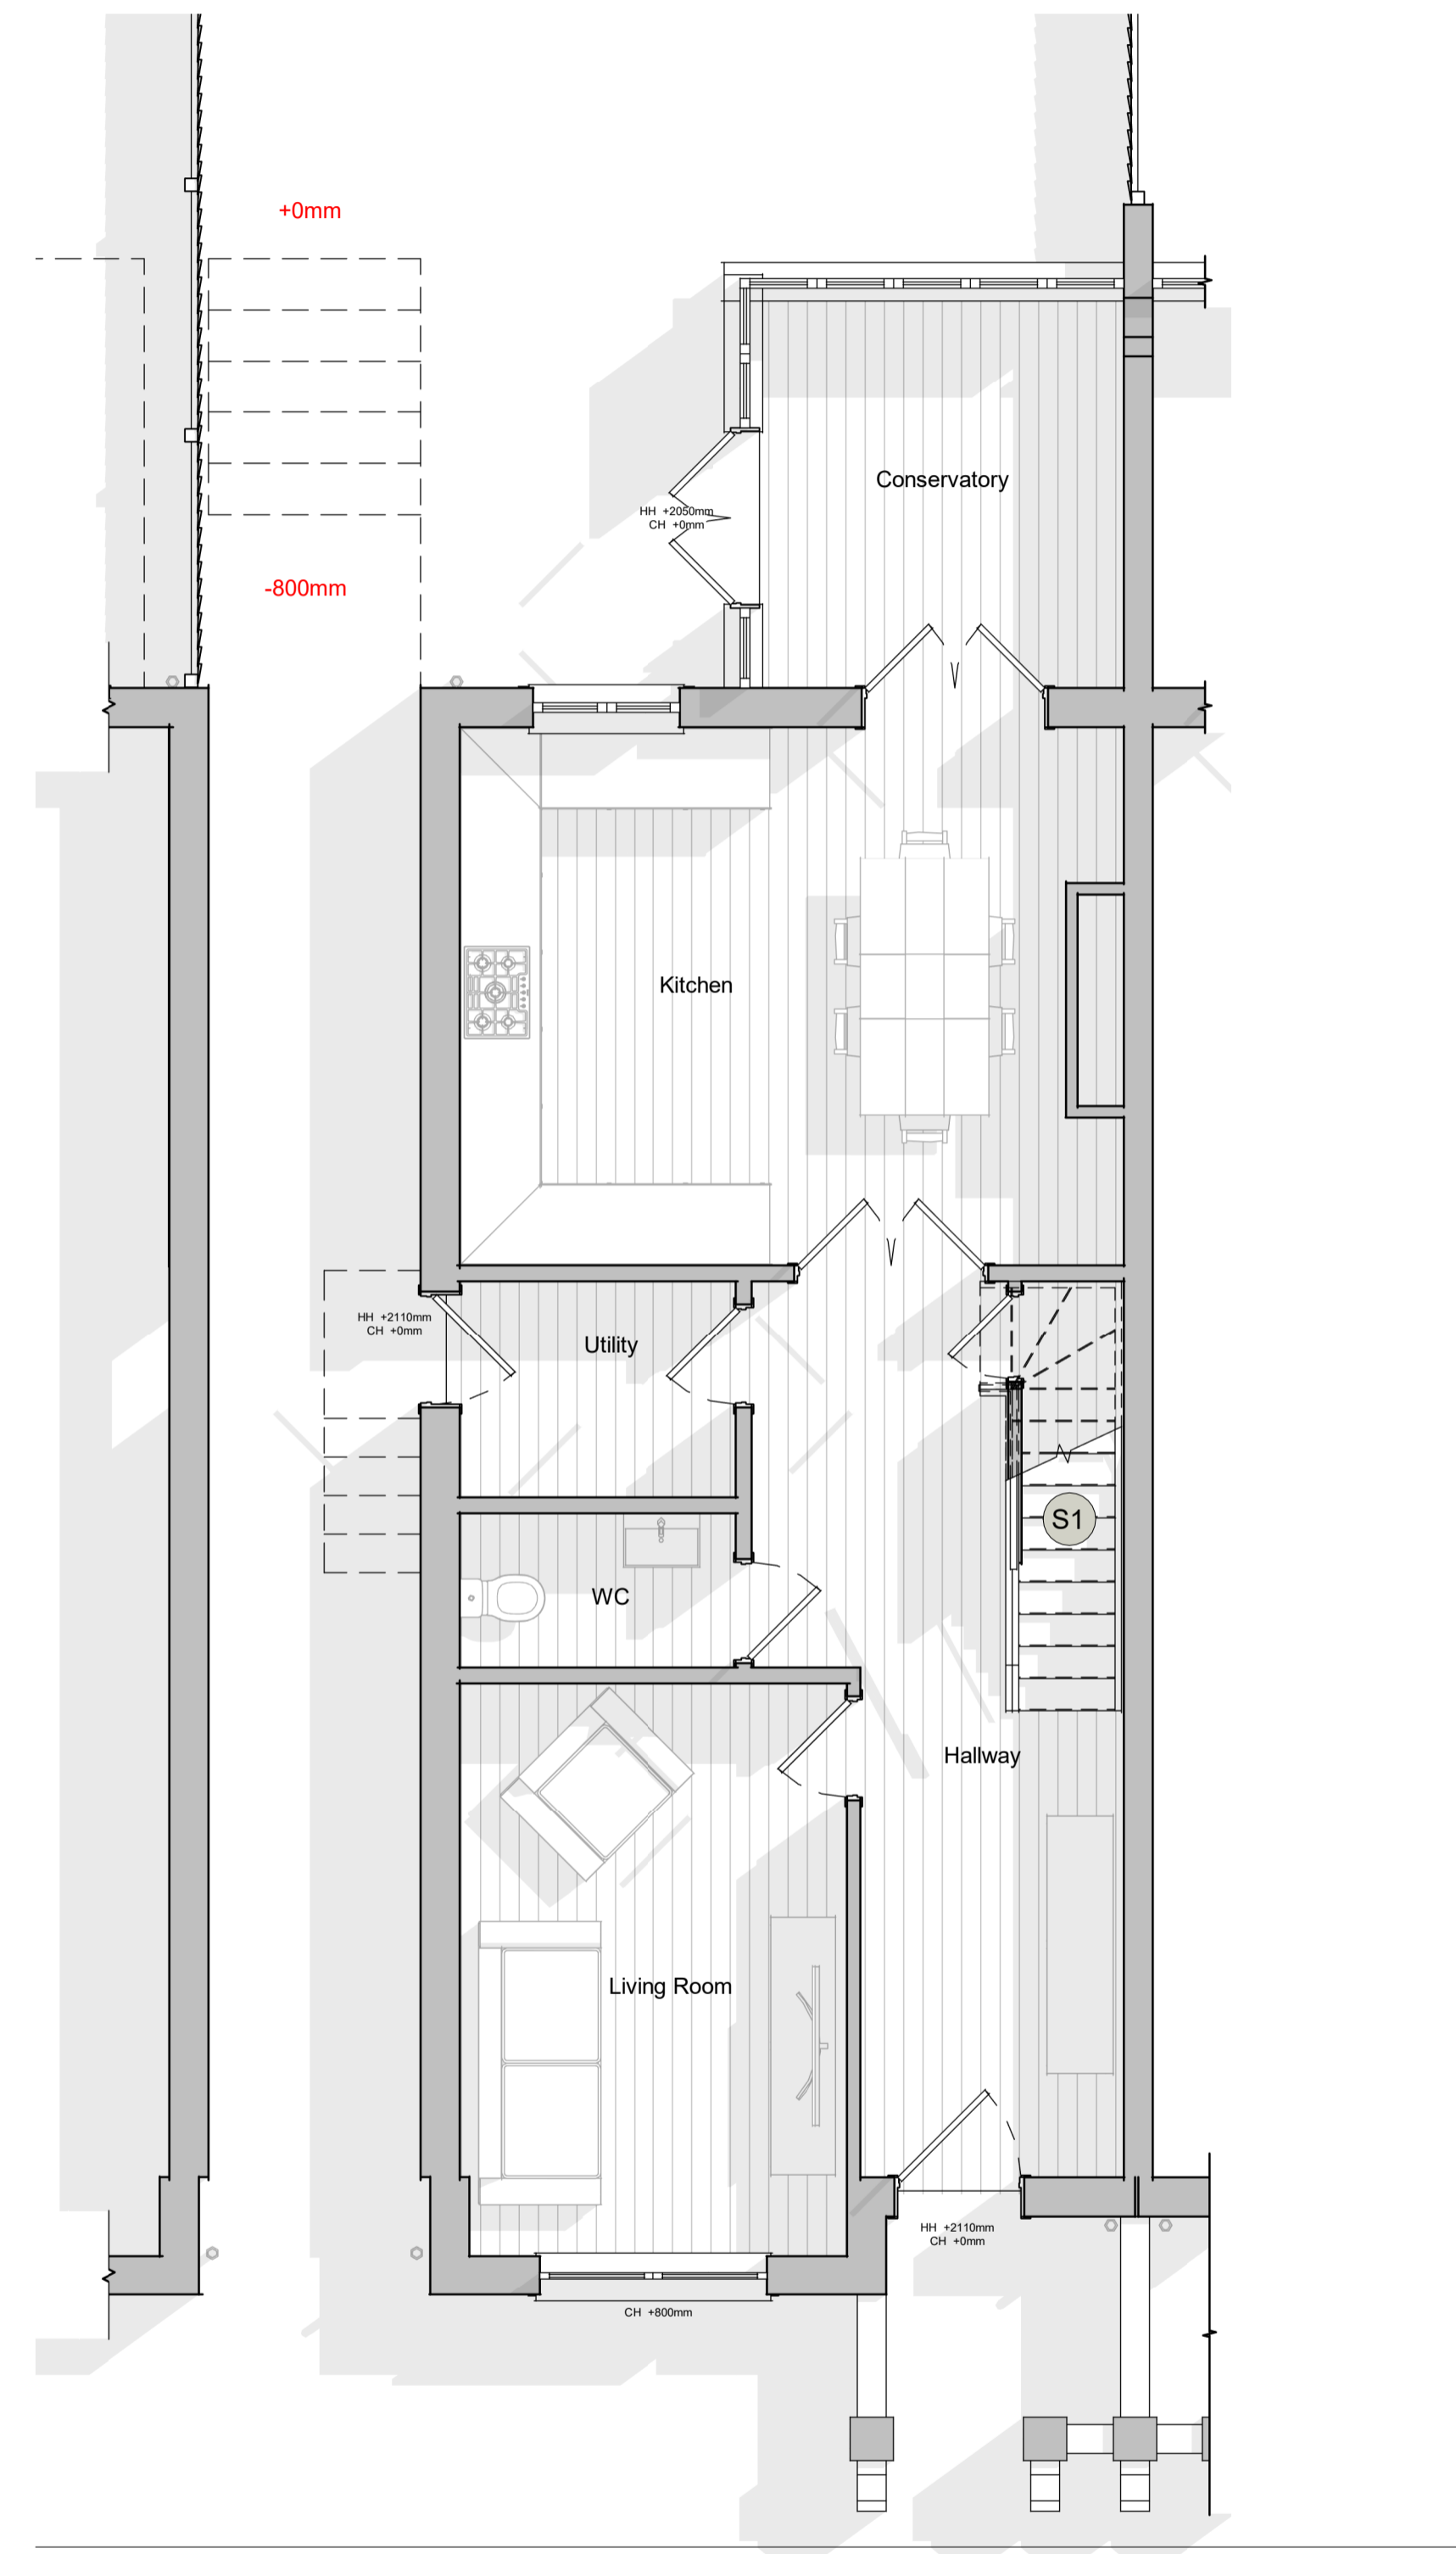

Existing Ground Floor
1 : 50

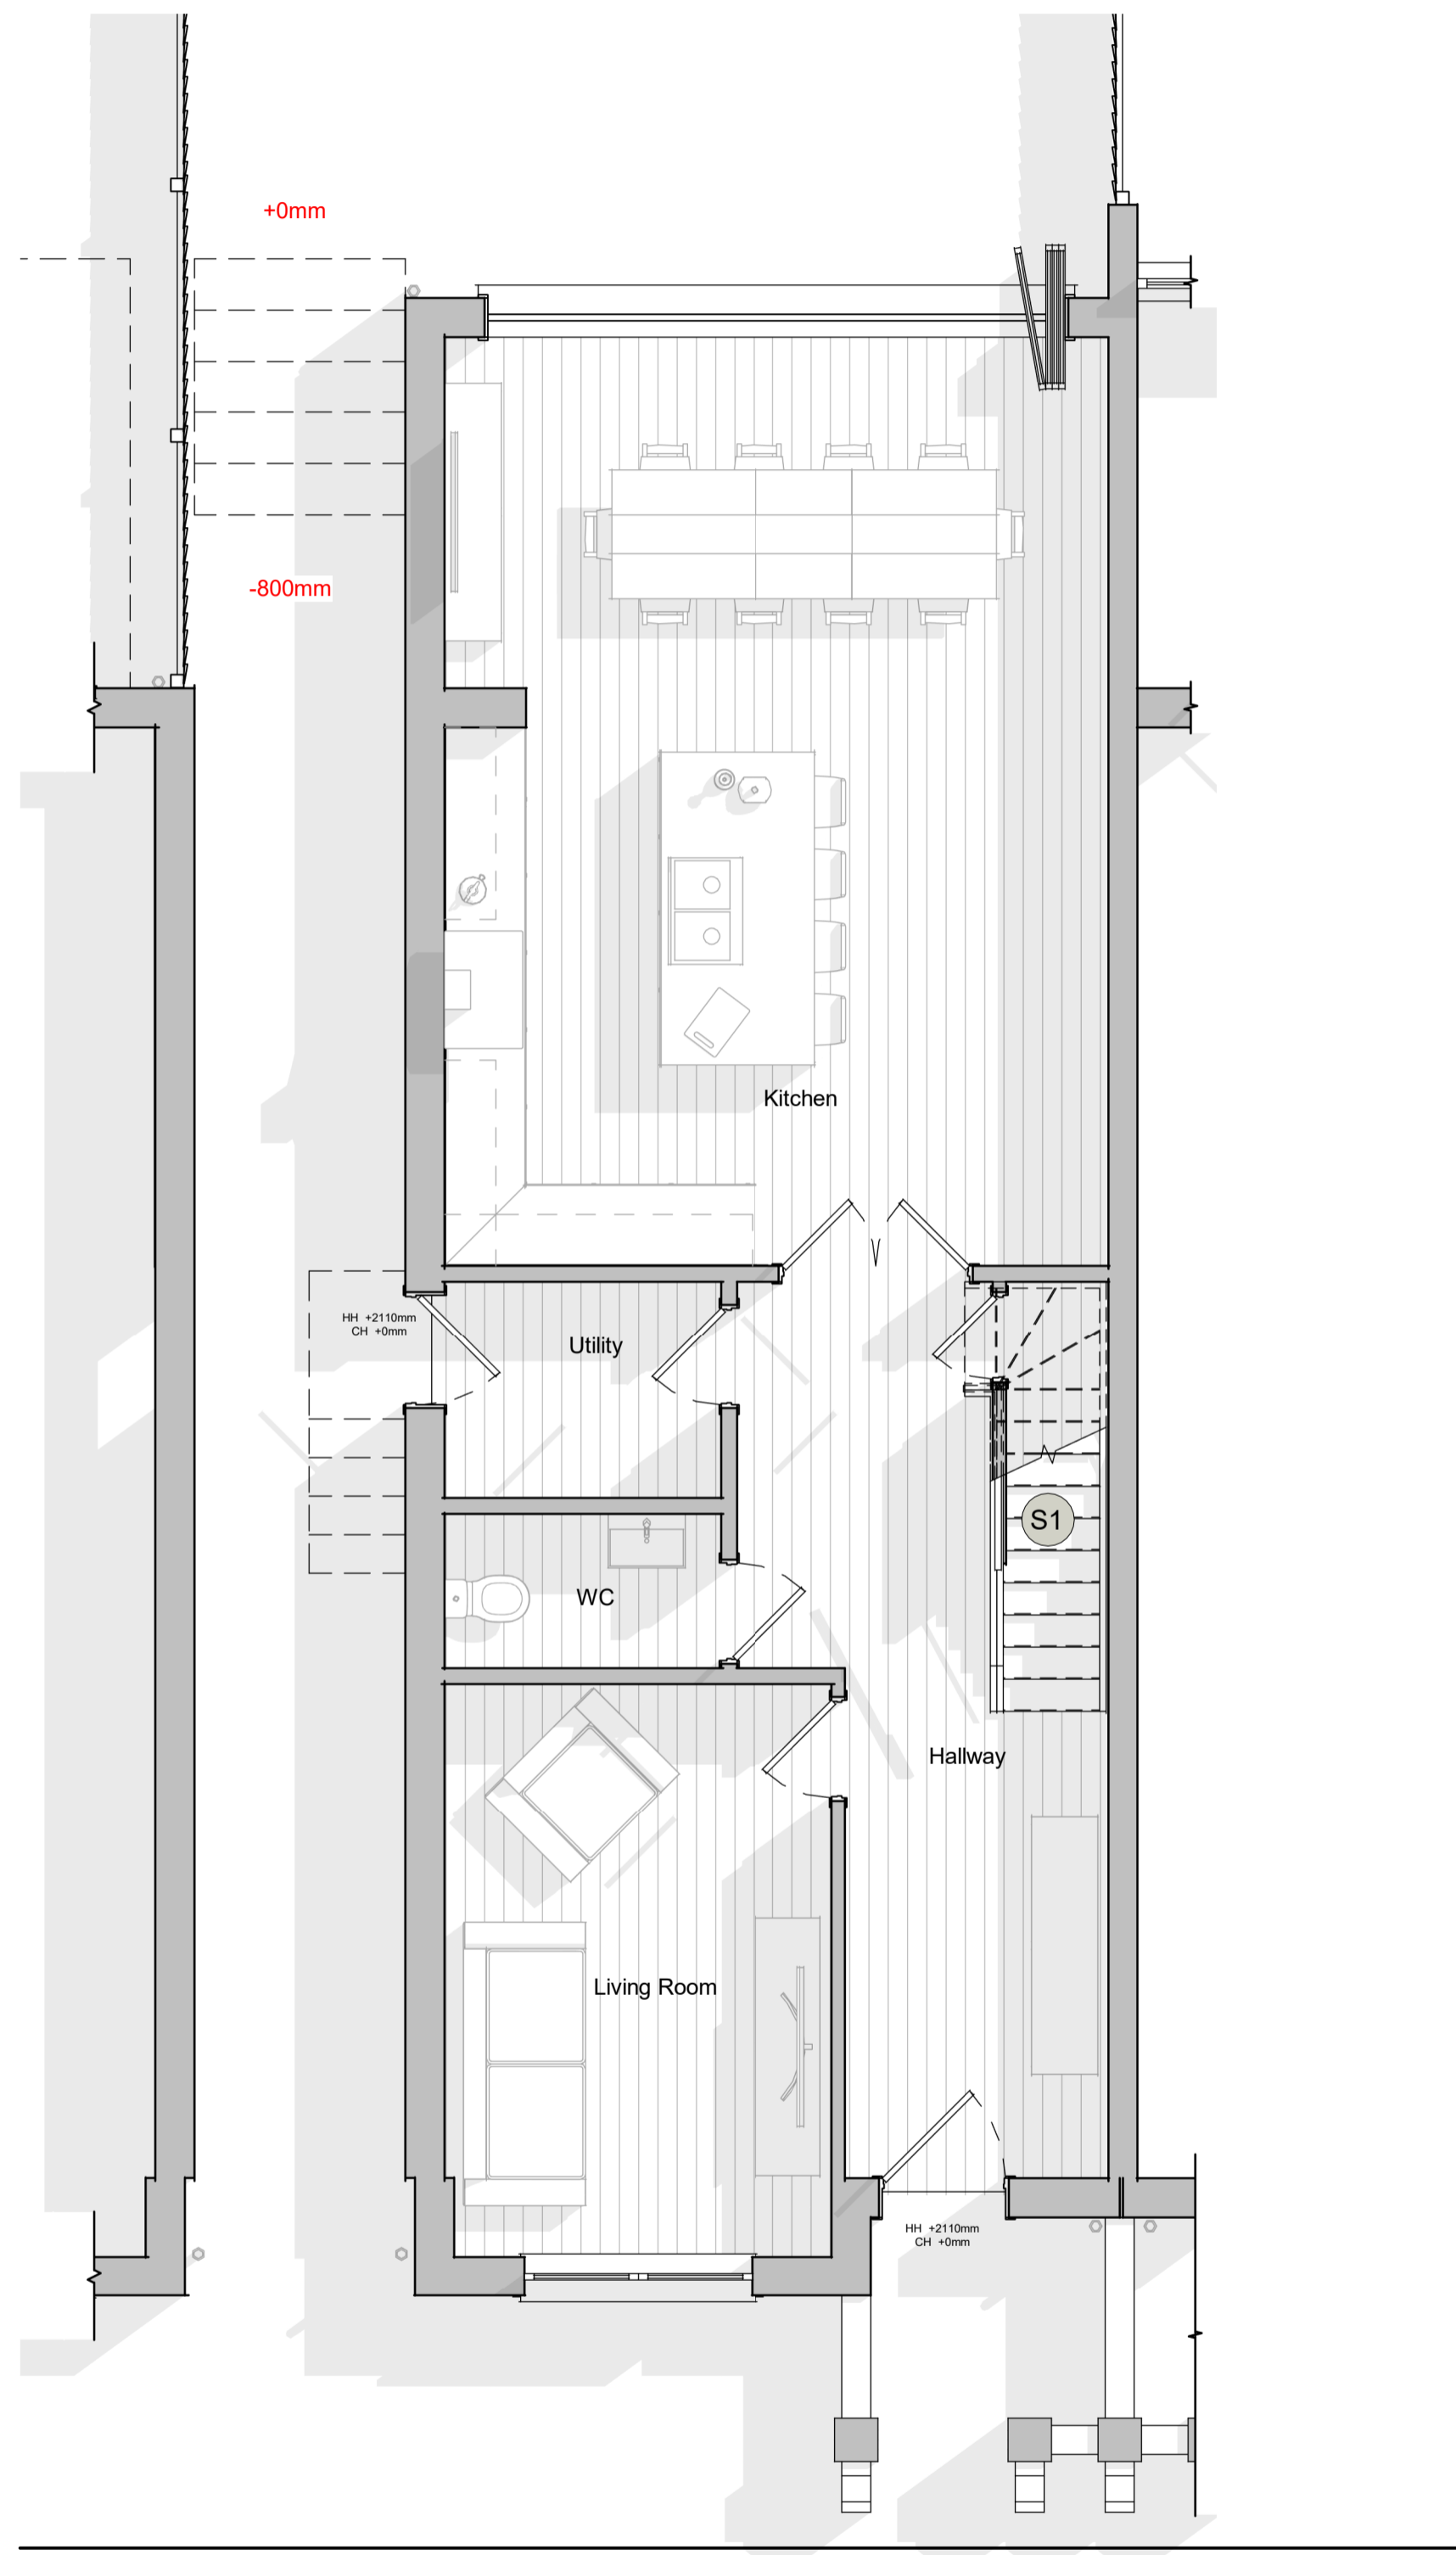

Proposed Ground Floor
1 : 50

