


12. OLD HOUSE CLOSE
EXISTING + PROPOSED SIDE ELEVATION
29th JAN 21
SCALE 1:100 @ A3

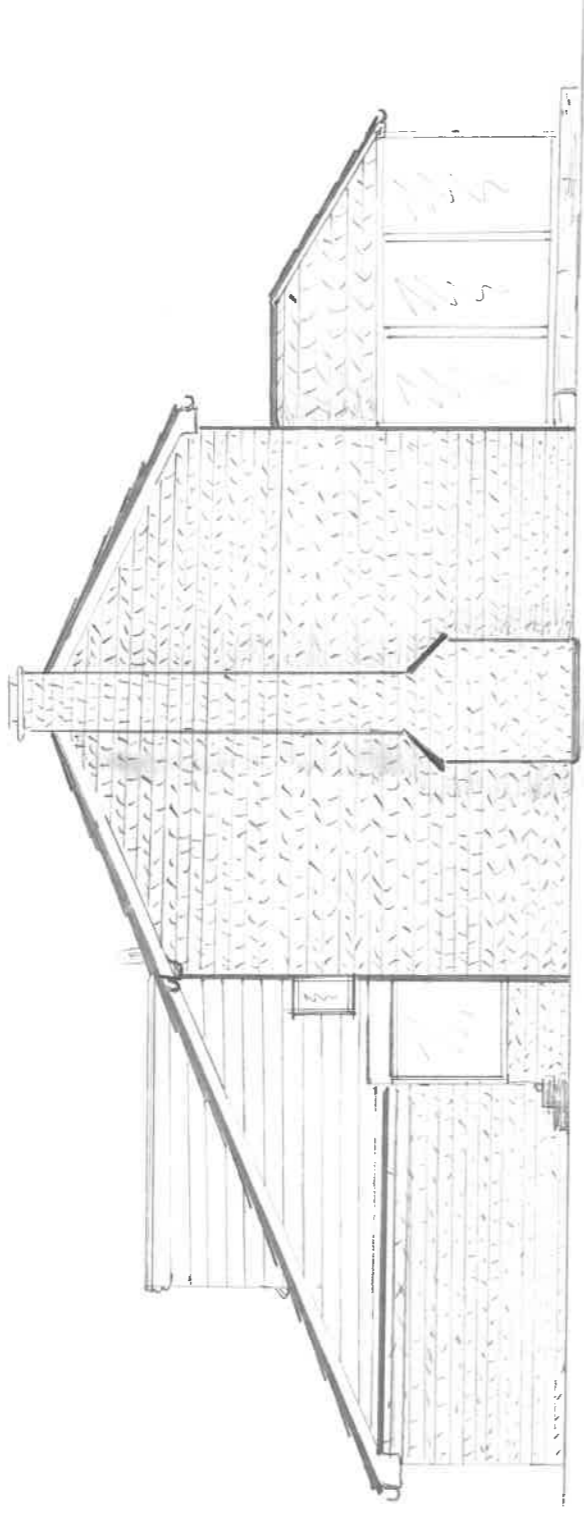

12. OLD HOUSE CLOSE
EXISTING + PROPOSED SIDE ELEVATION
29th JAN 21
SCALE 1:100 @ A3

