



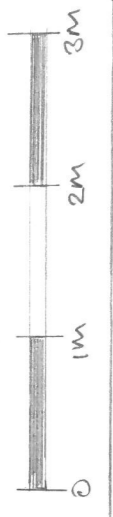


12 OLD HOUSE CLOSE.  
 - Existing + Proposed 1st Floor Layout  
 - 29th Jan 21  
 - Scale 1:50 @ A3

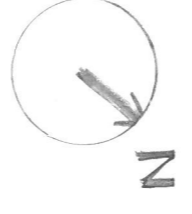

CILL HEIGHT 1150m  
 WINDOW HEIGHT 1200m  
 WINDOW LENGTH 2.600m



12 OLD HOUSE CLOSE  
 - Existing + Proposed 1st Floor Layout  
 - 29th Jan 21  
 - Scale 1:50 @ A3

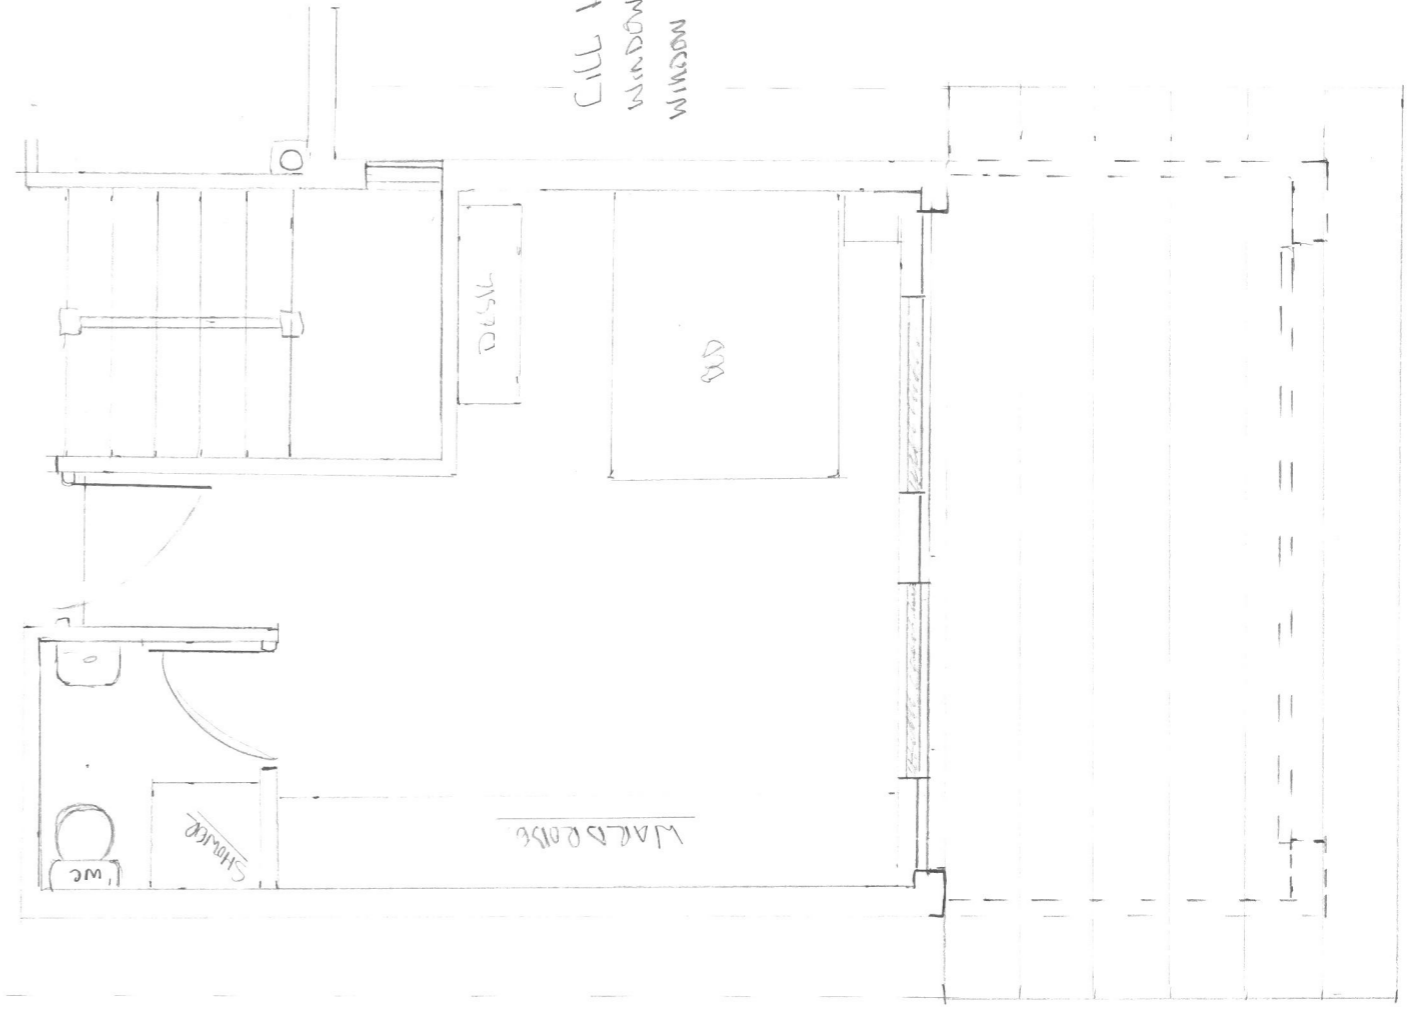

CILL HEIGHT 1150m  
 WINDOW HEIGHT 1200m  
 WINDOW LENGTH 2.600m