



-  DASHED LINE INDICATES EXISTING EXTENSIONS TO BE DEMOLISHED
-  BLUE HATCHING INDICATES PROPOSED PORCH EXTENSION


 SITE LOCATION PLAN
 SCALE: 1:1250

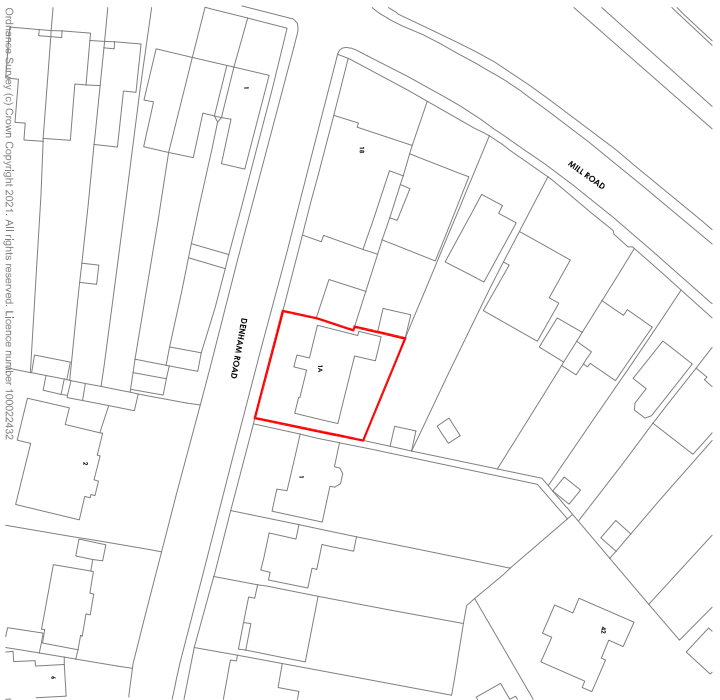


 BLOCK PLAN
 SCALE: 1:200

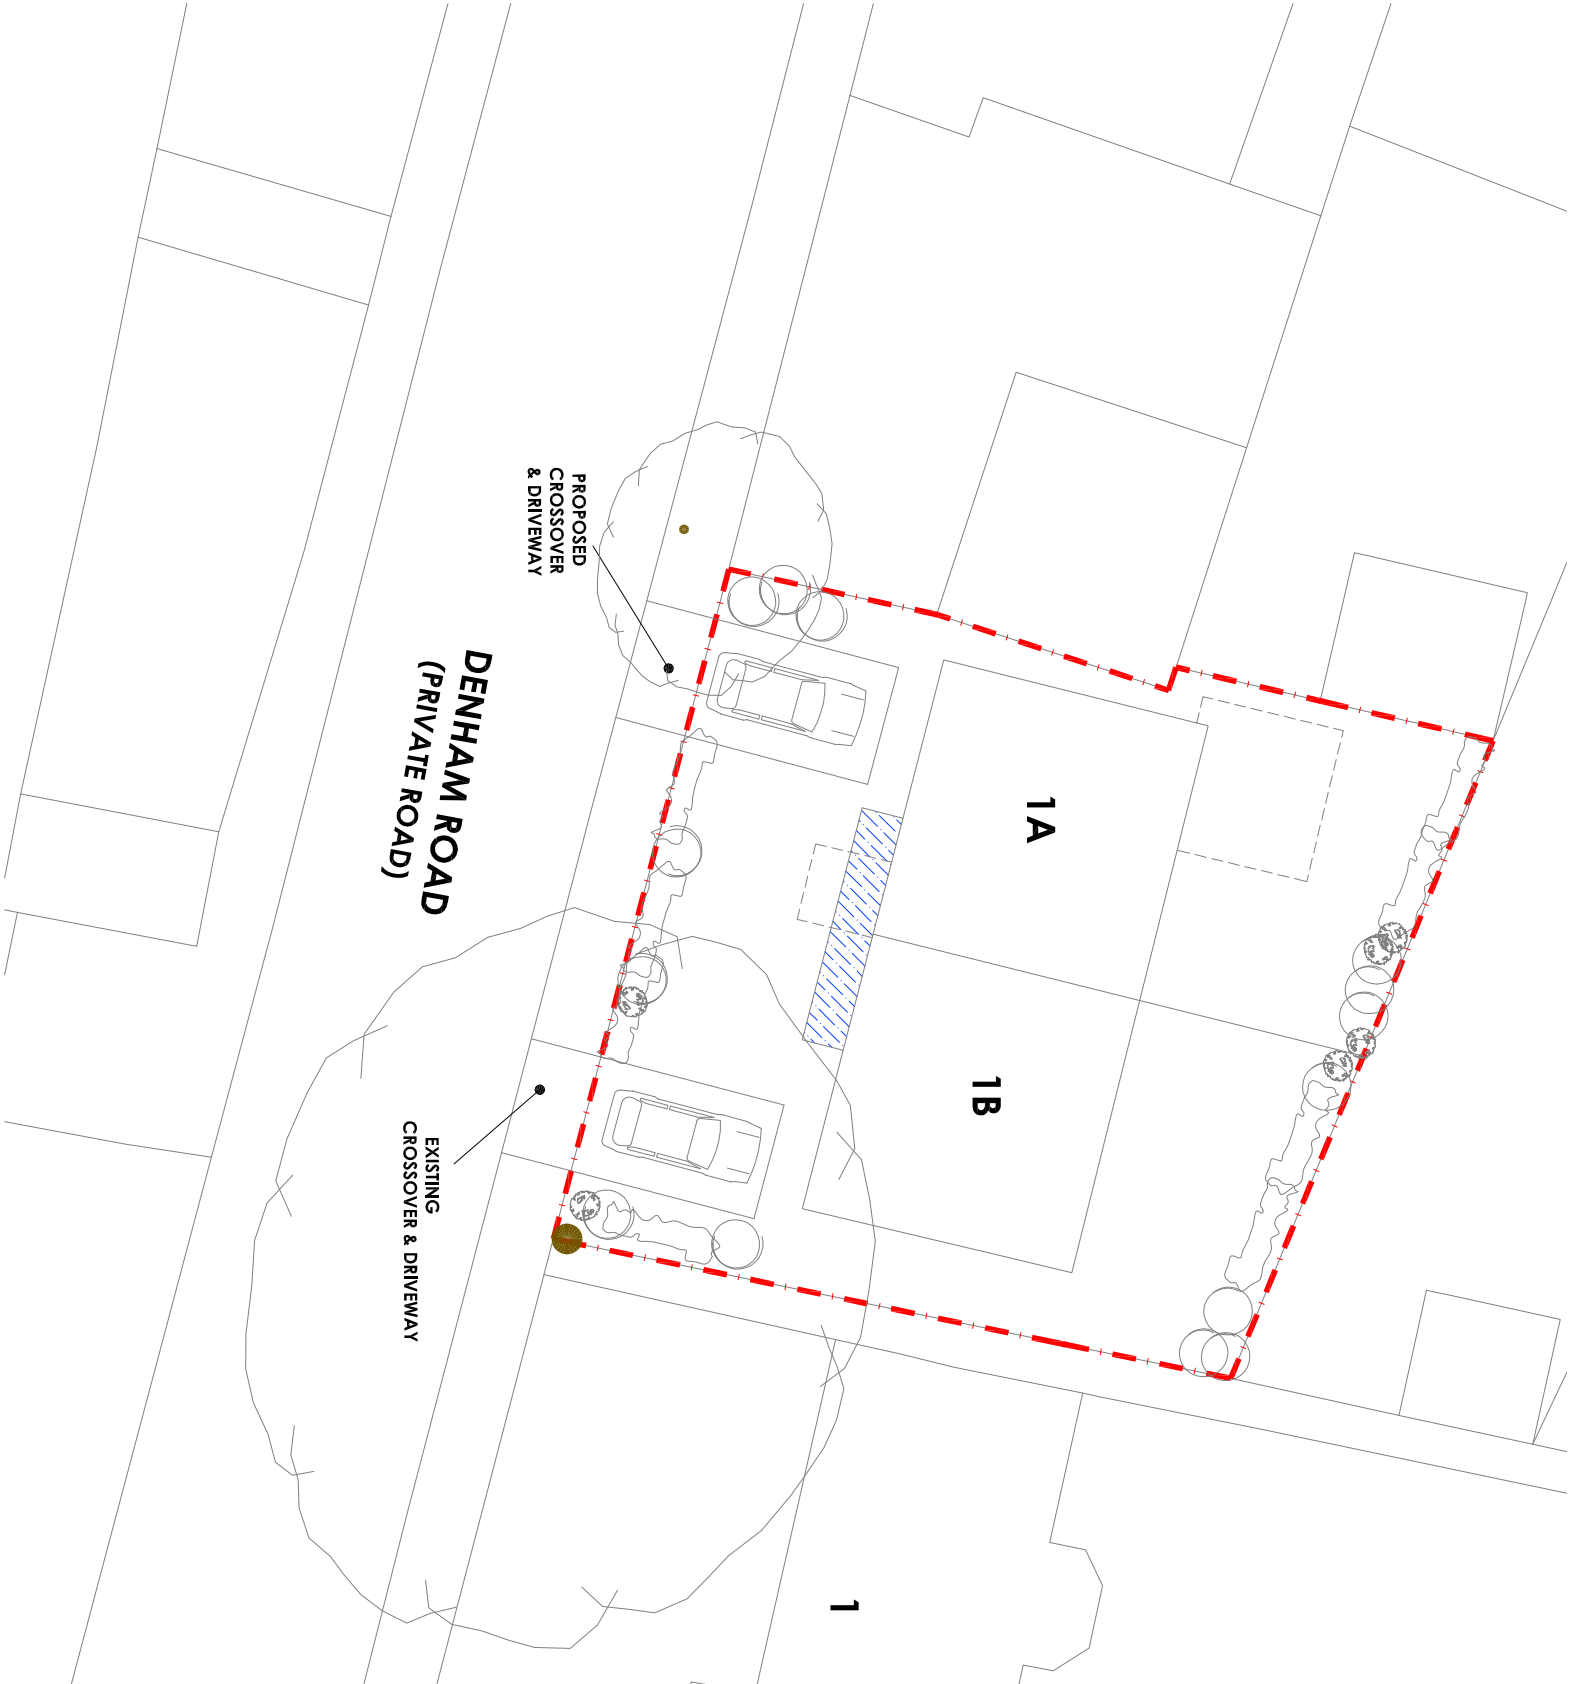

0 1 2 3 4 5 (m)
 SCALE 1:100

0 1 2 3 4 5 (m)
 SCALE 1:200

REVISION NOTES:	
REV:	NOTES:
DATE:	

DRAWING TITLE:	SITE LOCATION & BLOCK PLAN
----------------	----------------------------

CLIENT:	NURO HOMES LIMITED
PROJECT NO:	1188

PROJECT ADDRESS:	1A DENHAM ROAD EPSOM SURREY KT17 3AA
------------------	---

DATE:	JAN 2021
SCALE:	1:200 1:1250 @ A3
DRAWING NUMBER:	06


product2
 Architecture & Planning

PRODUCT 2 ARCHITECTURE & PLANNING
 2 WEST STREET
 EWELL
 SURREY
 KT17 1UZ
 t: 0208 393 2675
 m: mail@product2.co.uk
 w: www.product2.co.uk