


Thorndon Gardens



This addition subject to a separate
 Ref: 1/2001/0400/1 Application

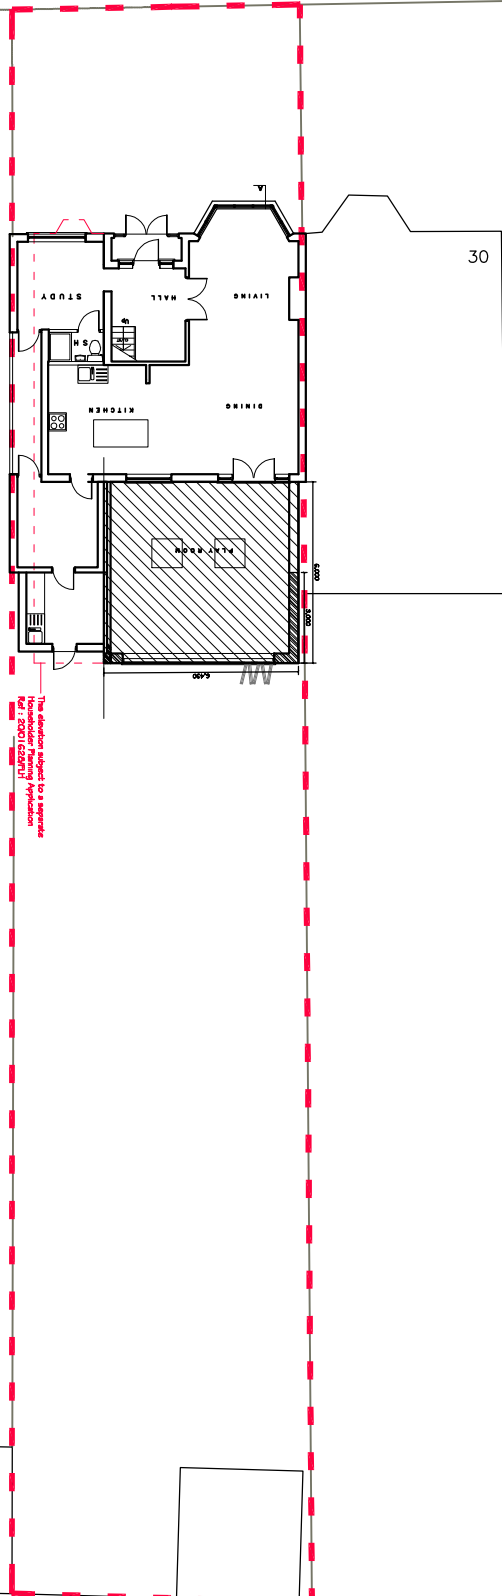

Block Plan
 Scale : 1/250@A4



Design and Build 69 Project Title 28 Thorndon Gardens Epsom		Rev. No. 5-1	
Project Title Block Plan		Rev. No. 1/250	
Approved By Han Bing		Date 28/01/2021	
Drawn By Han Bing		Scale 1/250	
Date 28/01/2021		Rev. No. 5-1	