

NOTES

1. No dimensions are to be scaled from this drawing except for planning purposes.


2. Contractors must verify all figured dimensions on site before commencing any work or making any shop drawings.

3. This drawing is the sole copyright of Savills and no part may be reproduced without the written consent of the above.

4. Site Location Plans are prepared from the Ordnance Survey Map with the sanction of the Controller of H.M. Stationery Office. Crown Copyright Reserved.




Ordnance Survey, (c) Crown Copyright 2017. All rights reserved. Licence number 100022432

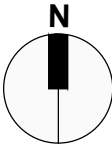

SITE LOCATION PLAN

SCALE 1:1000

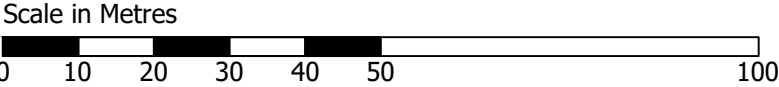

Rev	Description	By	Date
Drawing Status			
PLANNING			
<div><div>RURAL CONSULTANCY SERVICES Savills (UK) Limited Exchange House, Petworth West Sussex. GU28 0BF Telephone: + 44 (0)1798 345 980 Fax: + 44 (0)1798 345 998 www.savills.co.uk</div><div>RIBA Chartered Practice</div></div>			
Client			
ATKINS PROPERTIES LIMITED			
Project			
CEDARS COTTAGE 16 CHRUCH STREEET EPSOM			
Drawing Title			
SITE LOCATION PLAN			
Scale	Date	Drawn	Checked
1:1000@A3	DEC20	APB	/
Drawing Number	Rev	Project Number	
3 001	/	467261	