


NOTES

1. No dimensions are to be scaled from this drawing except for planning purposes.
2. Contractors must verify all figured dimensions on site before commencing any work or making any stop drawings.
3. This drawing is the sole copyright of Savills and no part may be reproduced without the written consent of the above.
4. Site Location Plans are prepared from the Ordnance Survey Map with the sanction of the Controller of H.M. Stationary Office. Crown Copyright Reserved.

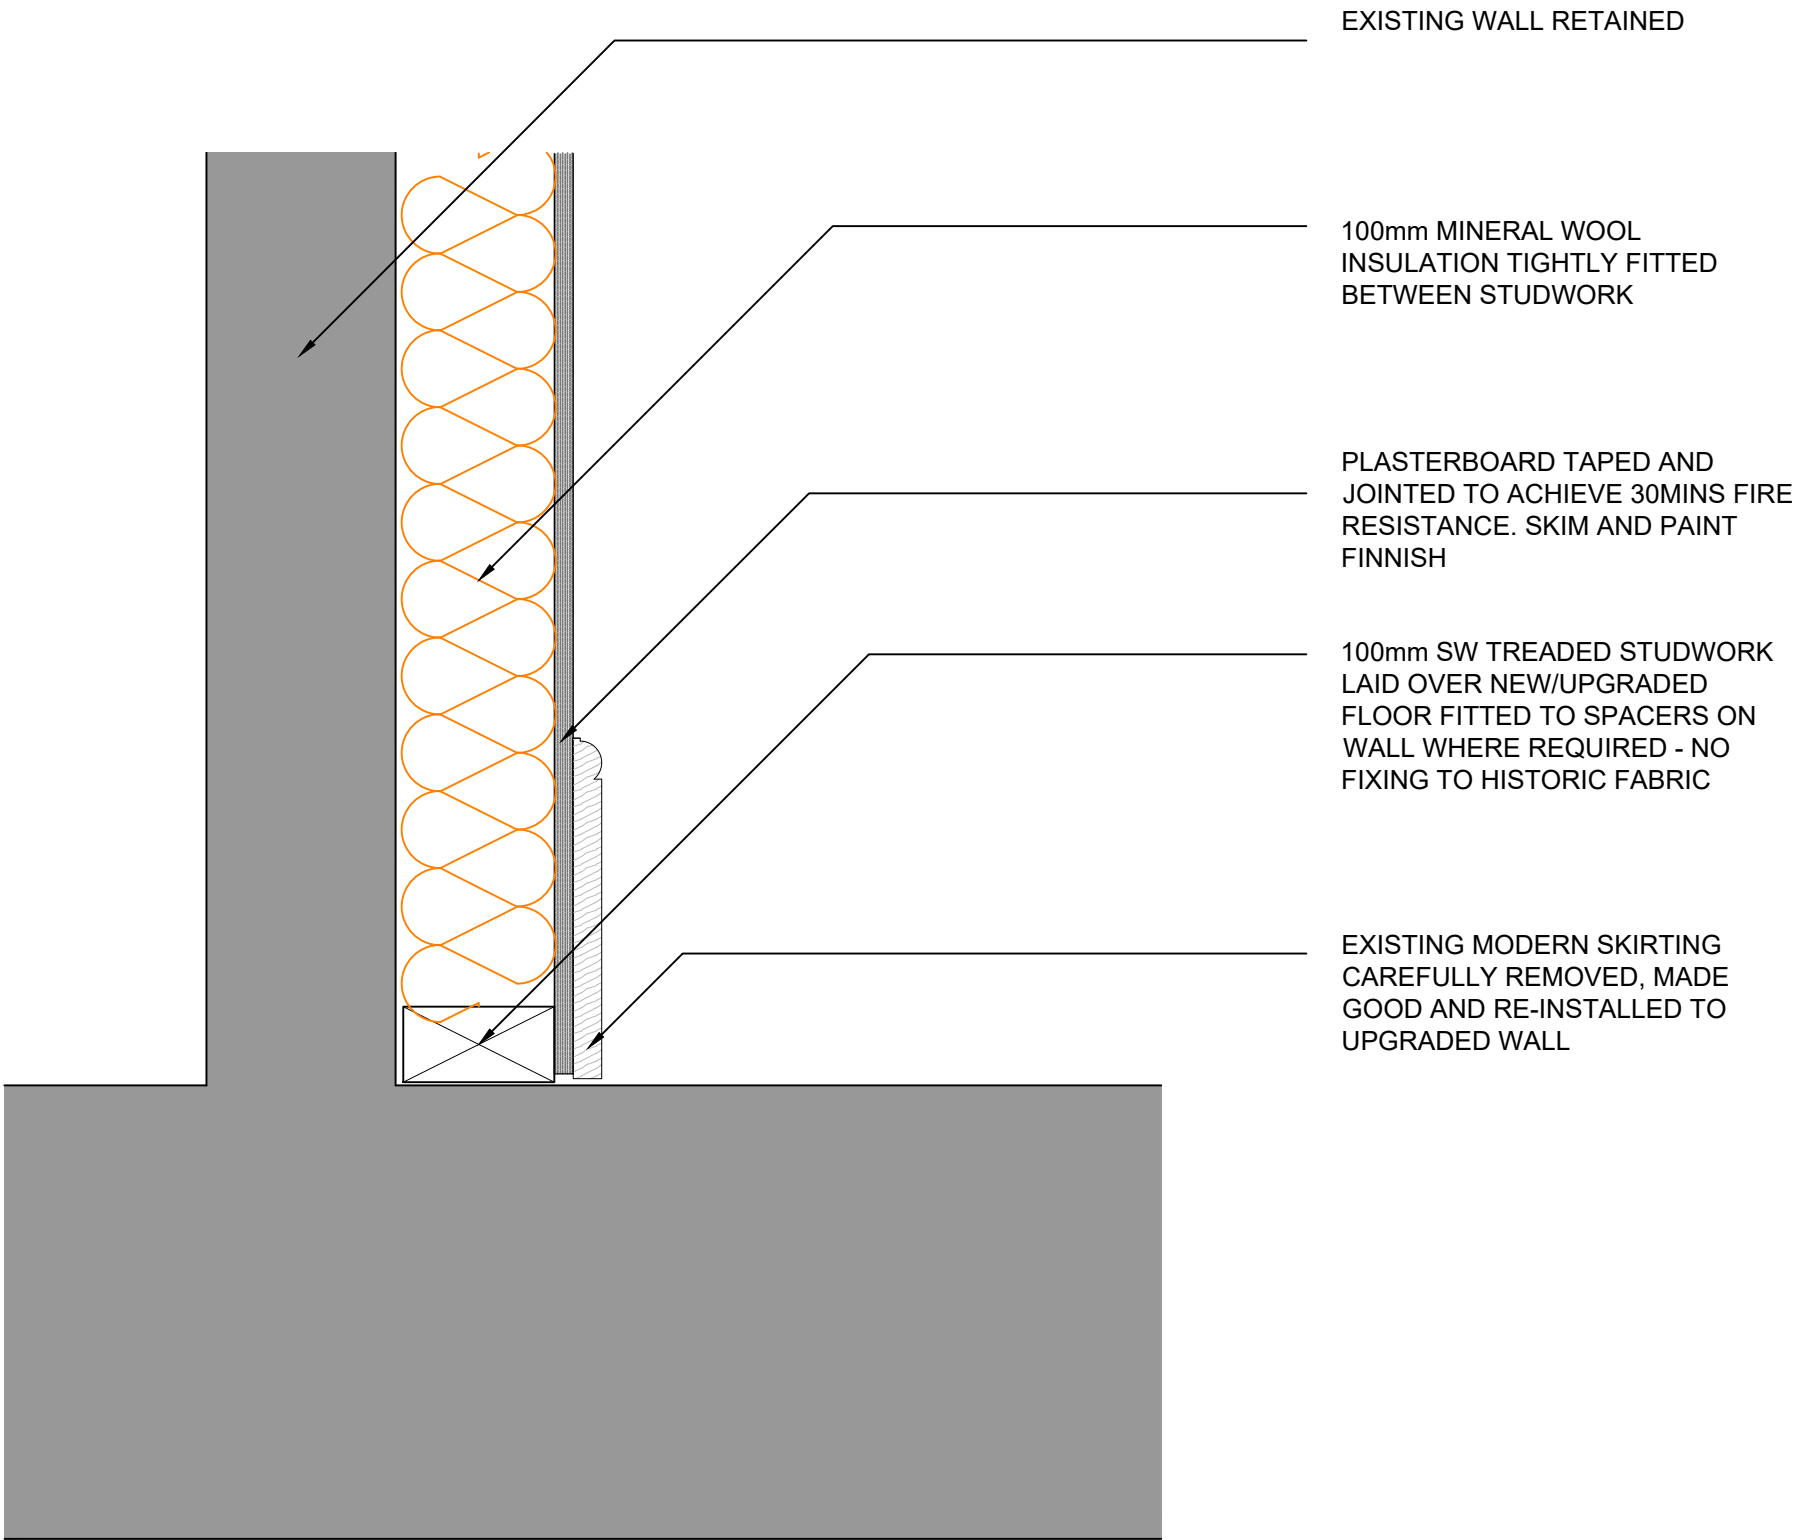

TYPICAL UPGRADED WALL DETAIL
SCALE 1:5



/			
Rev	Description	By	Date
Drawing Status			
PLANNING			
<div><div></div><div><p>RURAL CONSULTANCY SERVICES</p><p>Savills (UK) Limited</p><p>Exchange House, Petworth</p><p>West Sussex. GU28 0BF</p><p>Telephone: + 44 (0)1798 345 980</p><p>Fax: + 44 (0)1798 345 998</p><p>www.savills.co.uk</p></div><div></div></div>			
Client			
ATKINS PROPERTIES LIMITED			
Project			
CEDARS COTTAGE 16 CHURCH STREET EPSOM			
Drawing Title			
TYPICAL WALL DETAILS			
Scale	Date	Drawn	Checked
1:50 @ A1	OCT20	APB	/
Drawing Number	Rev.	Project Number	
3 221	/	467261	