

No dimensions are to be scaled from this drawing except for planning purposes.
 Contractors must verify all figured dimensions on site before commencing any


work or making any shop drawings.

3. This drawing is the sole copyright of Savills and no part may be reproduced without the written consent of the above.

4. Site Location Plans are prepared from the Ordnance Survey Map with the sanction of the Controller of H.M. Stationery Office. Crown Copyright Reserved.

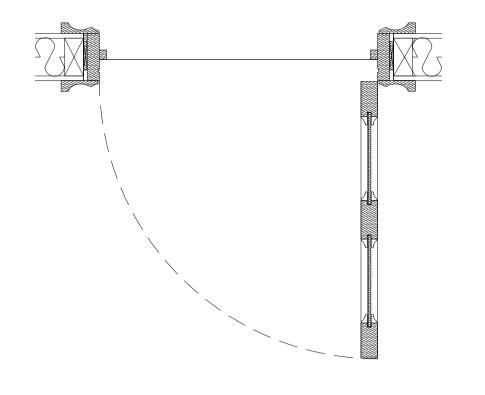


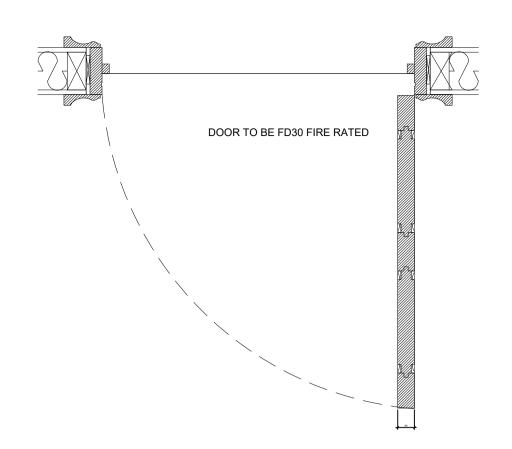

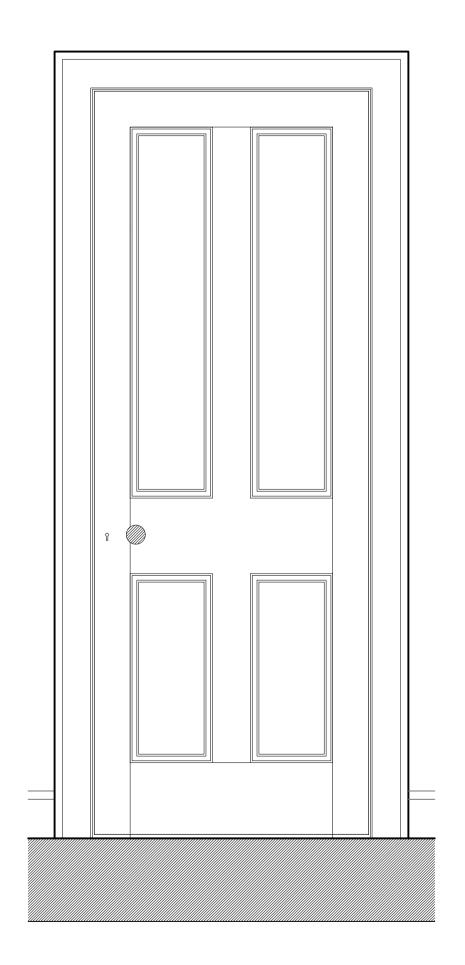

TYPICAL INTERNAL DOOR DETAIL SCALE 1:10



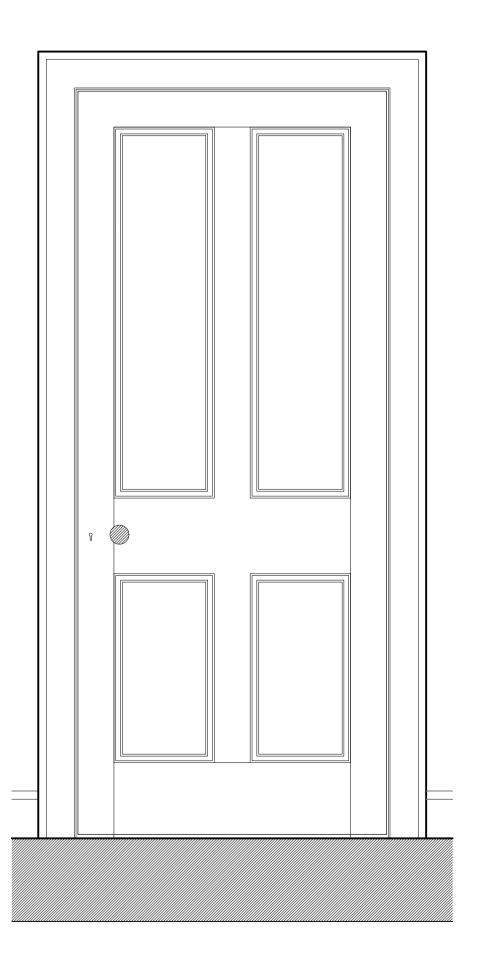

TYPICAL ENTRANCE DOOR DETAIL

SCALE 1:10

Scale in Metres
0 0.5



SERVICES Savills (UK) Limited
Exchange House, Petworth
West Sussex. GU28 0BF

Telephone: + 44 (0)1798 345 980
Fax: + 44 (0)1798 345 998
www.savills.co.uk

RIBA
Chartered Practice

ATKINS PROPERTIES LIMITED

CEDARS COTTAGE 16 CHURCH STREET EPSOM

Drawing Title TYPICAL DOOR DETAILS

Scale 1:50 @ A1	Date OCT20		Drawn APB	Checked /
Drawing Number 3 210		Rev.	Project Number 467261	