

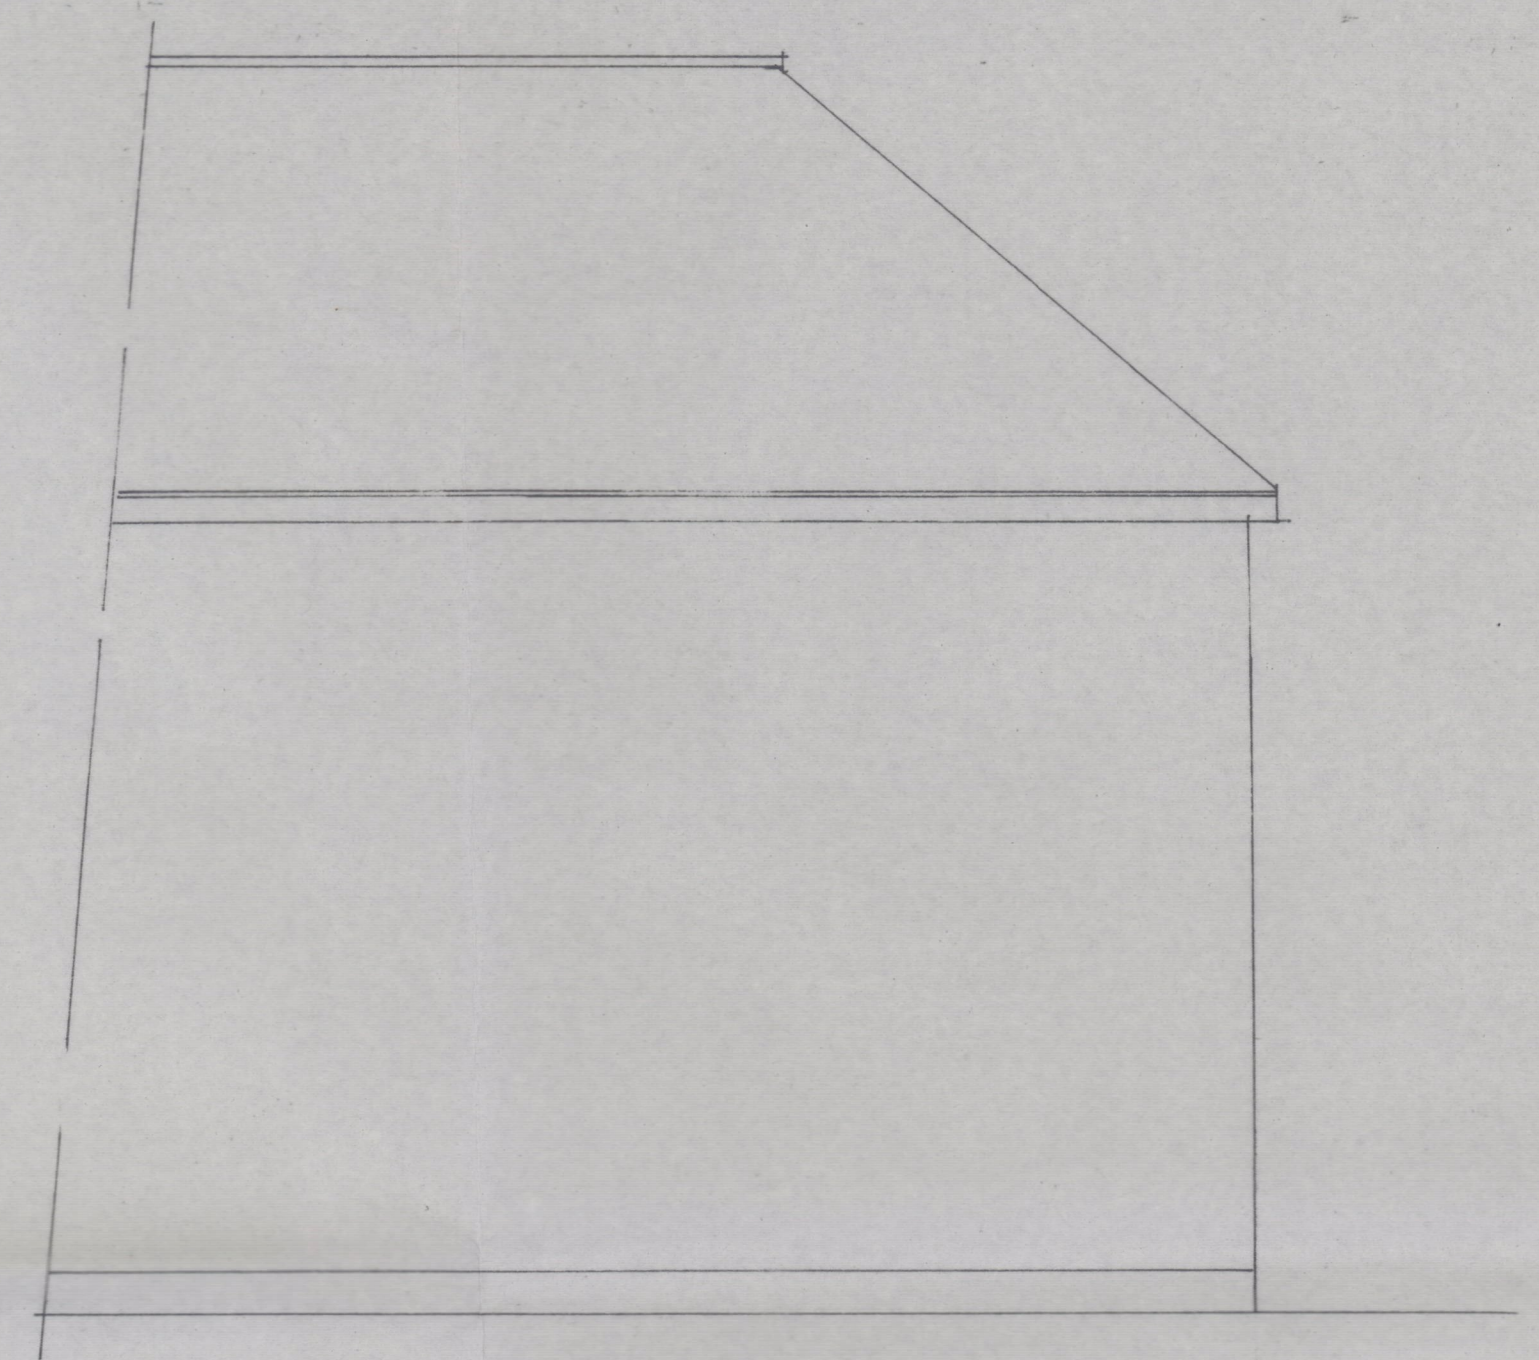



PLAN

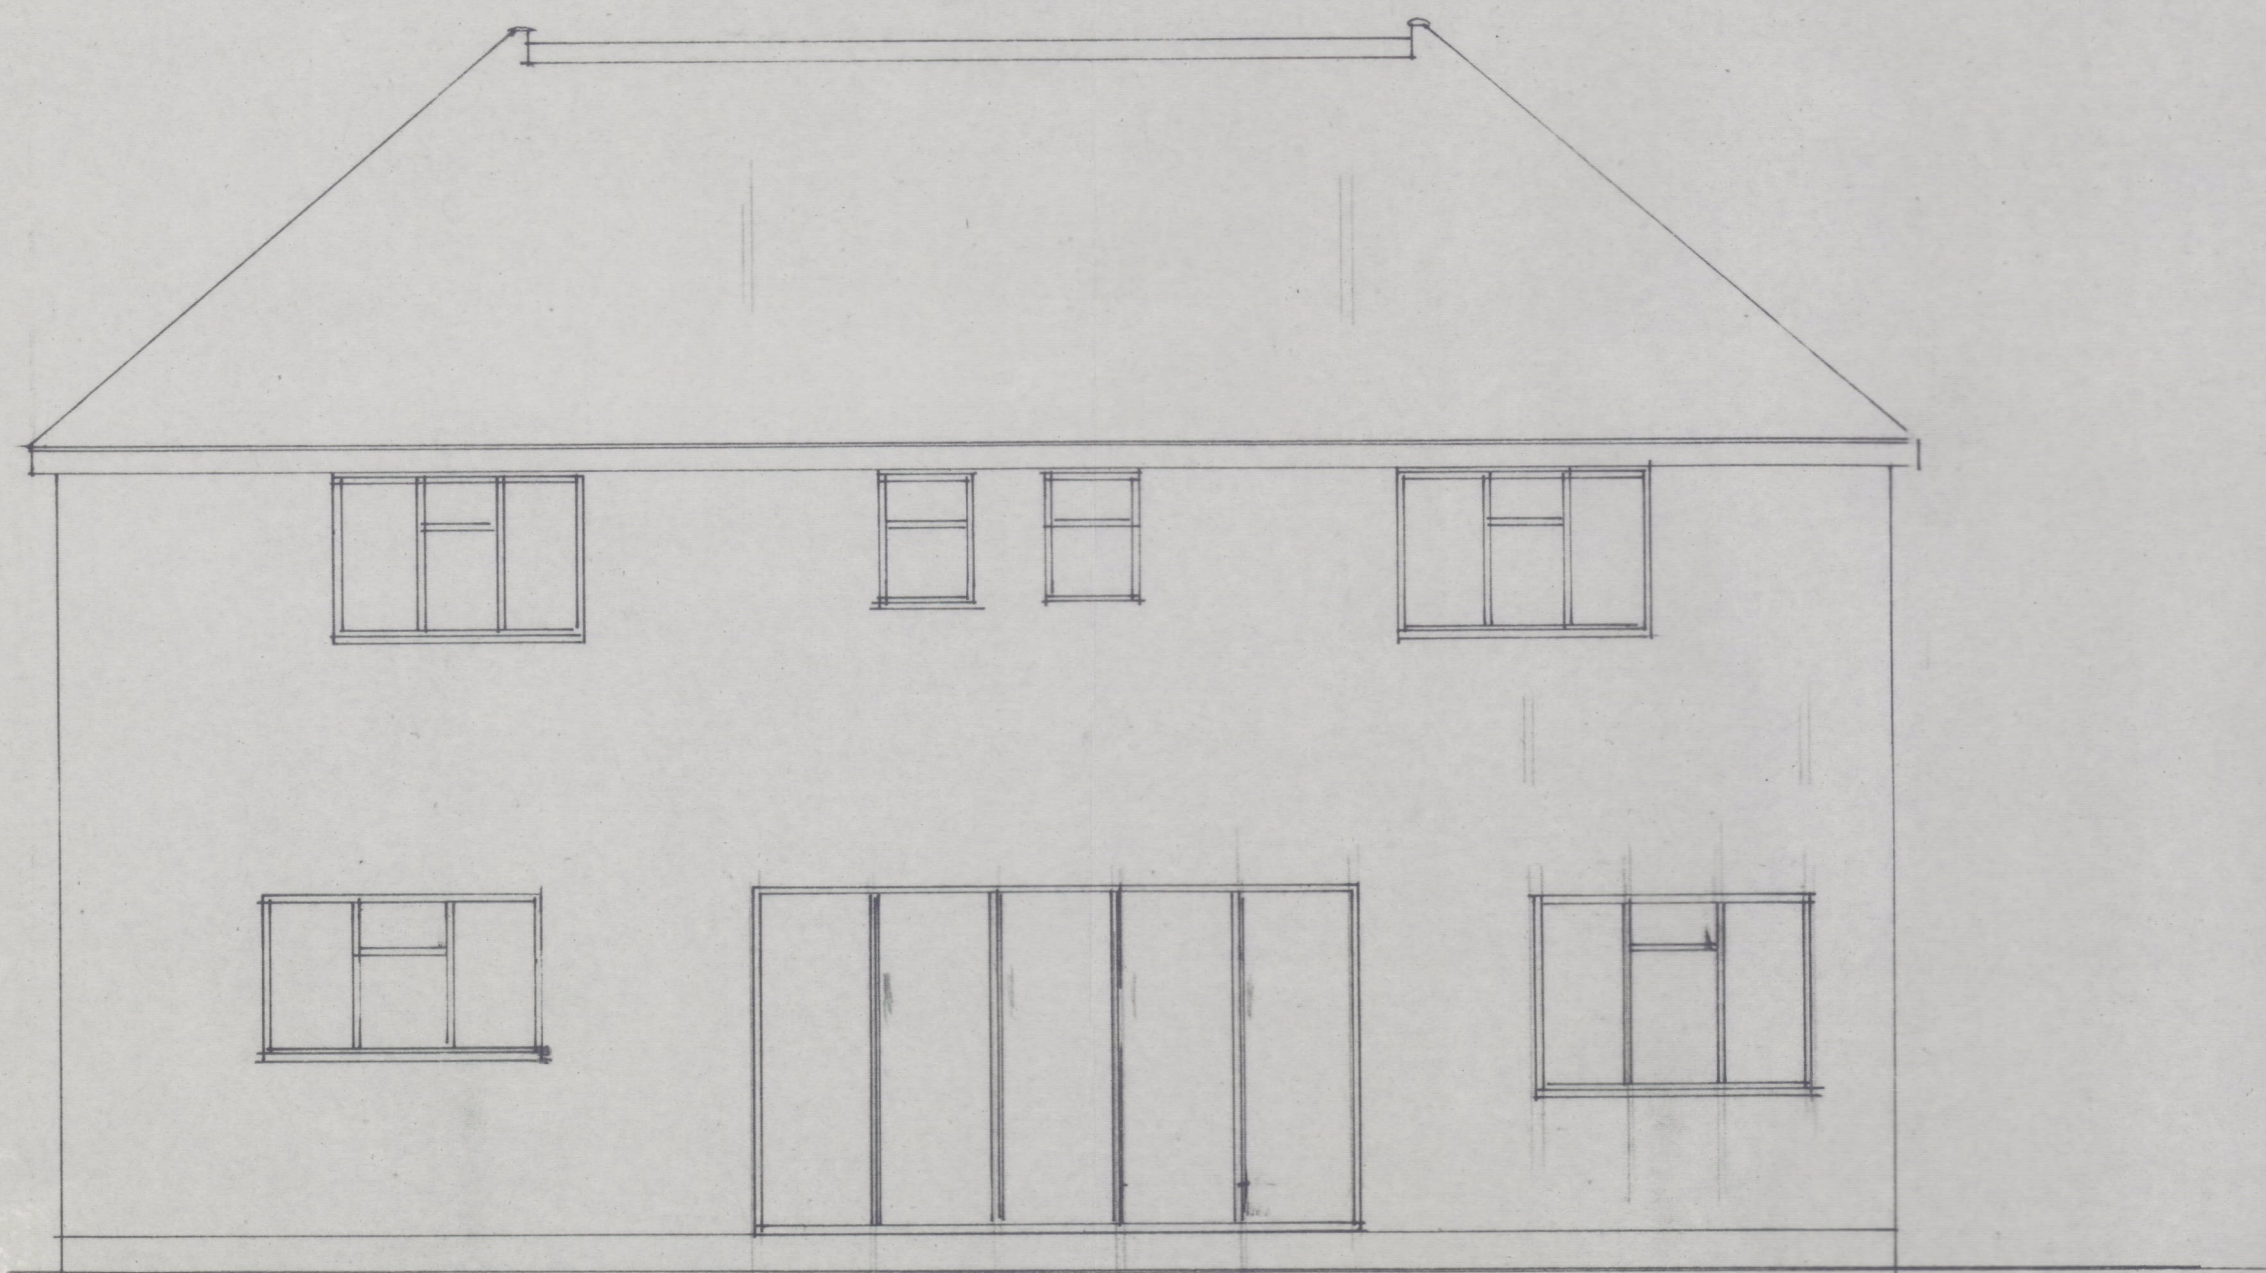

SIDE ELEVATION

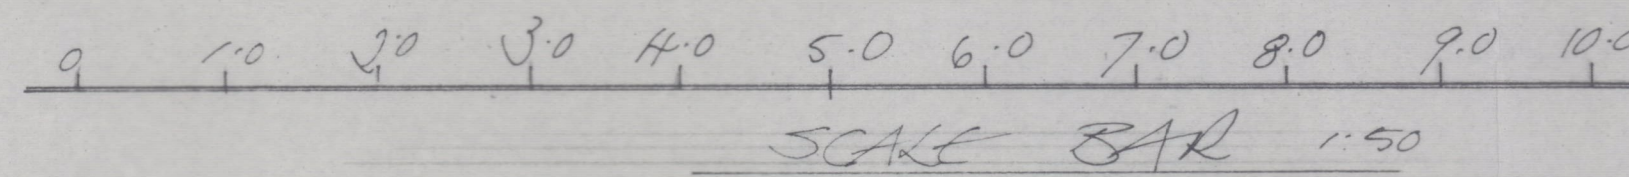

REAR ELEVATION

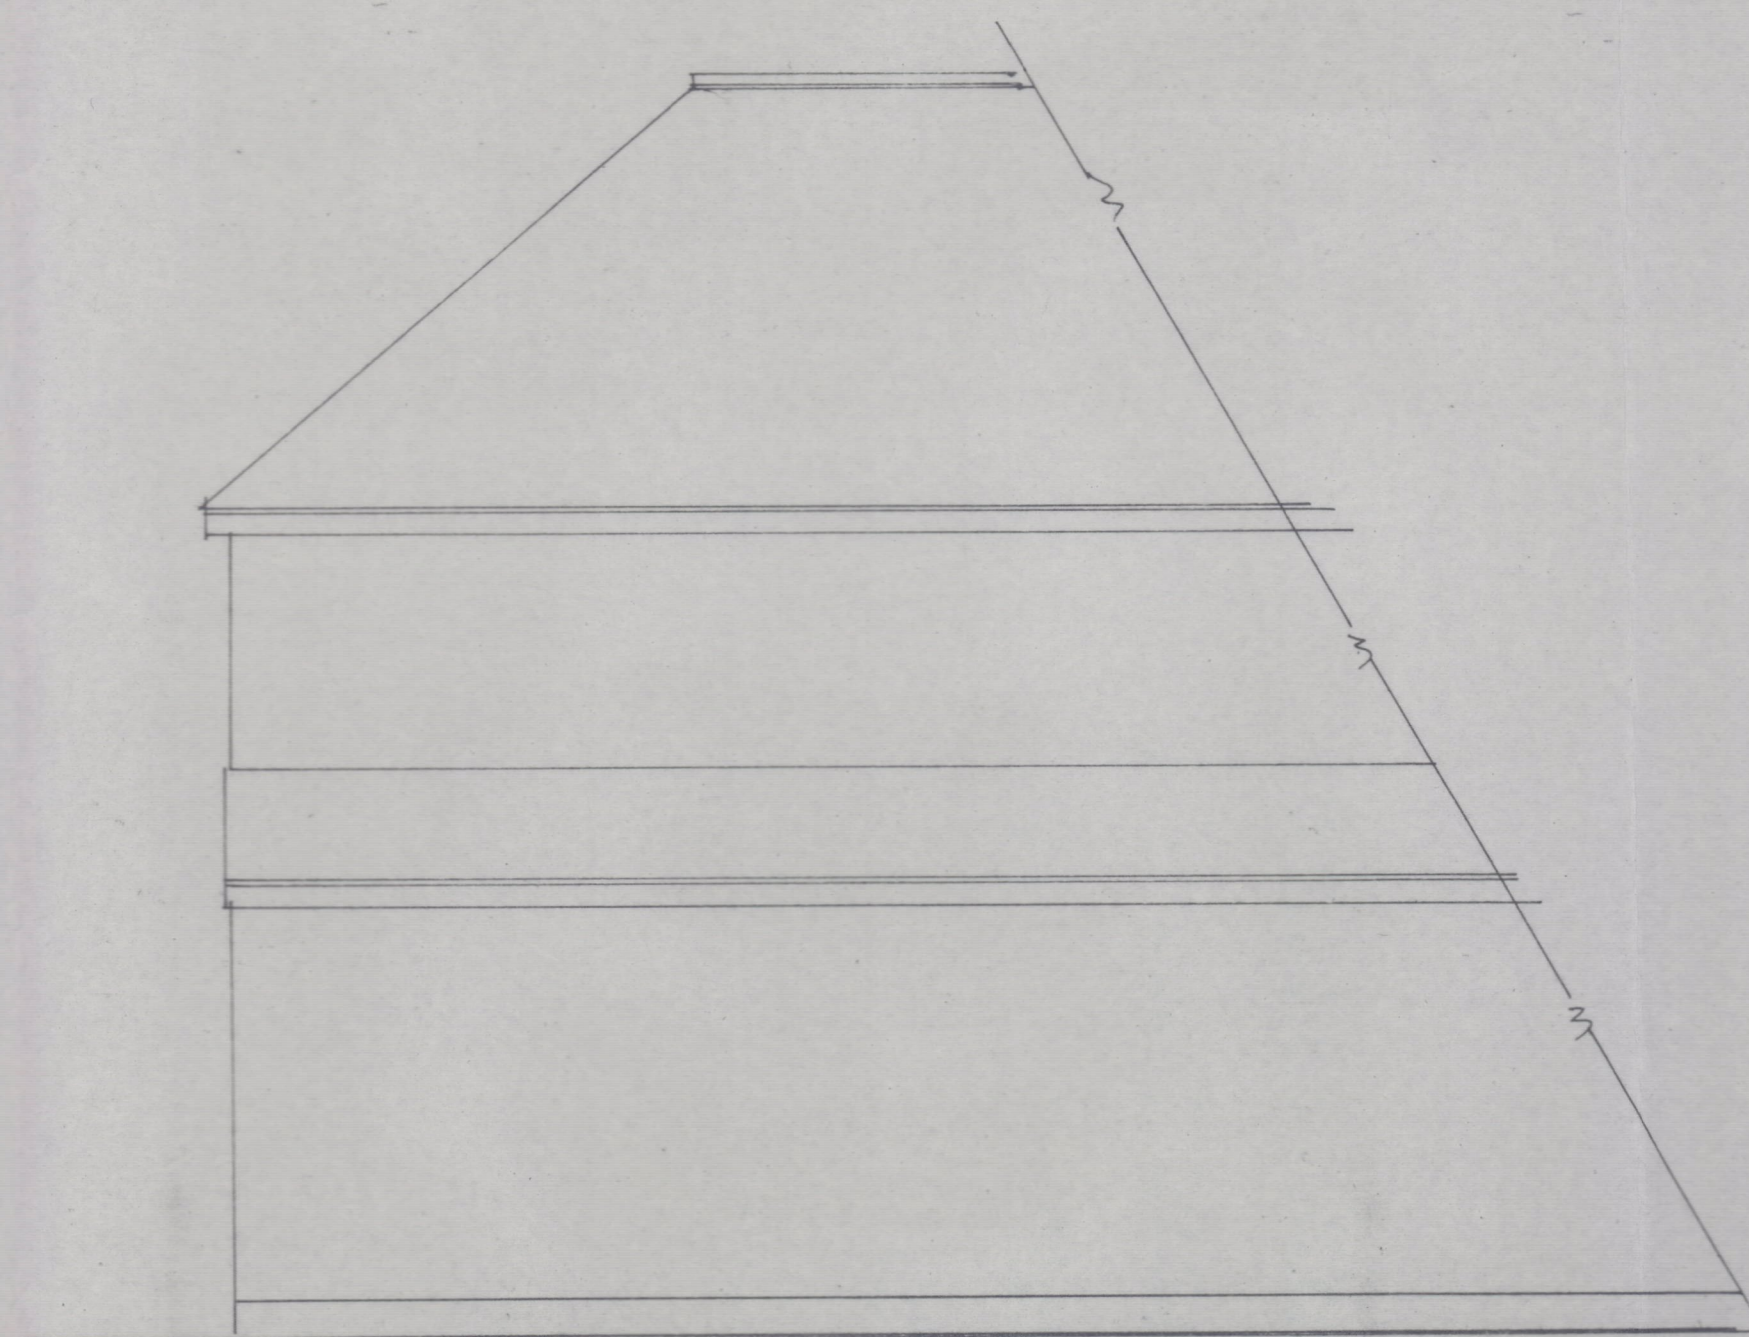

SIDE ELEVATION

EXISTING PLAN AND ELEVATIONS  
 AT 26 PARK HILL RD EPSOM  
 08/24/2021/400/2