


THIS DRAWING IS FOR:  
**PLANNING  
 PURPOSES ONLY**  
 Not to Be Used for Construction

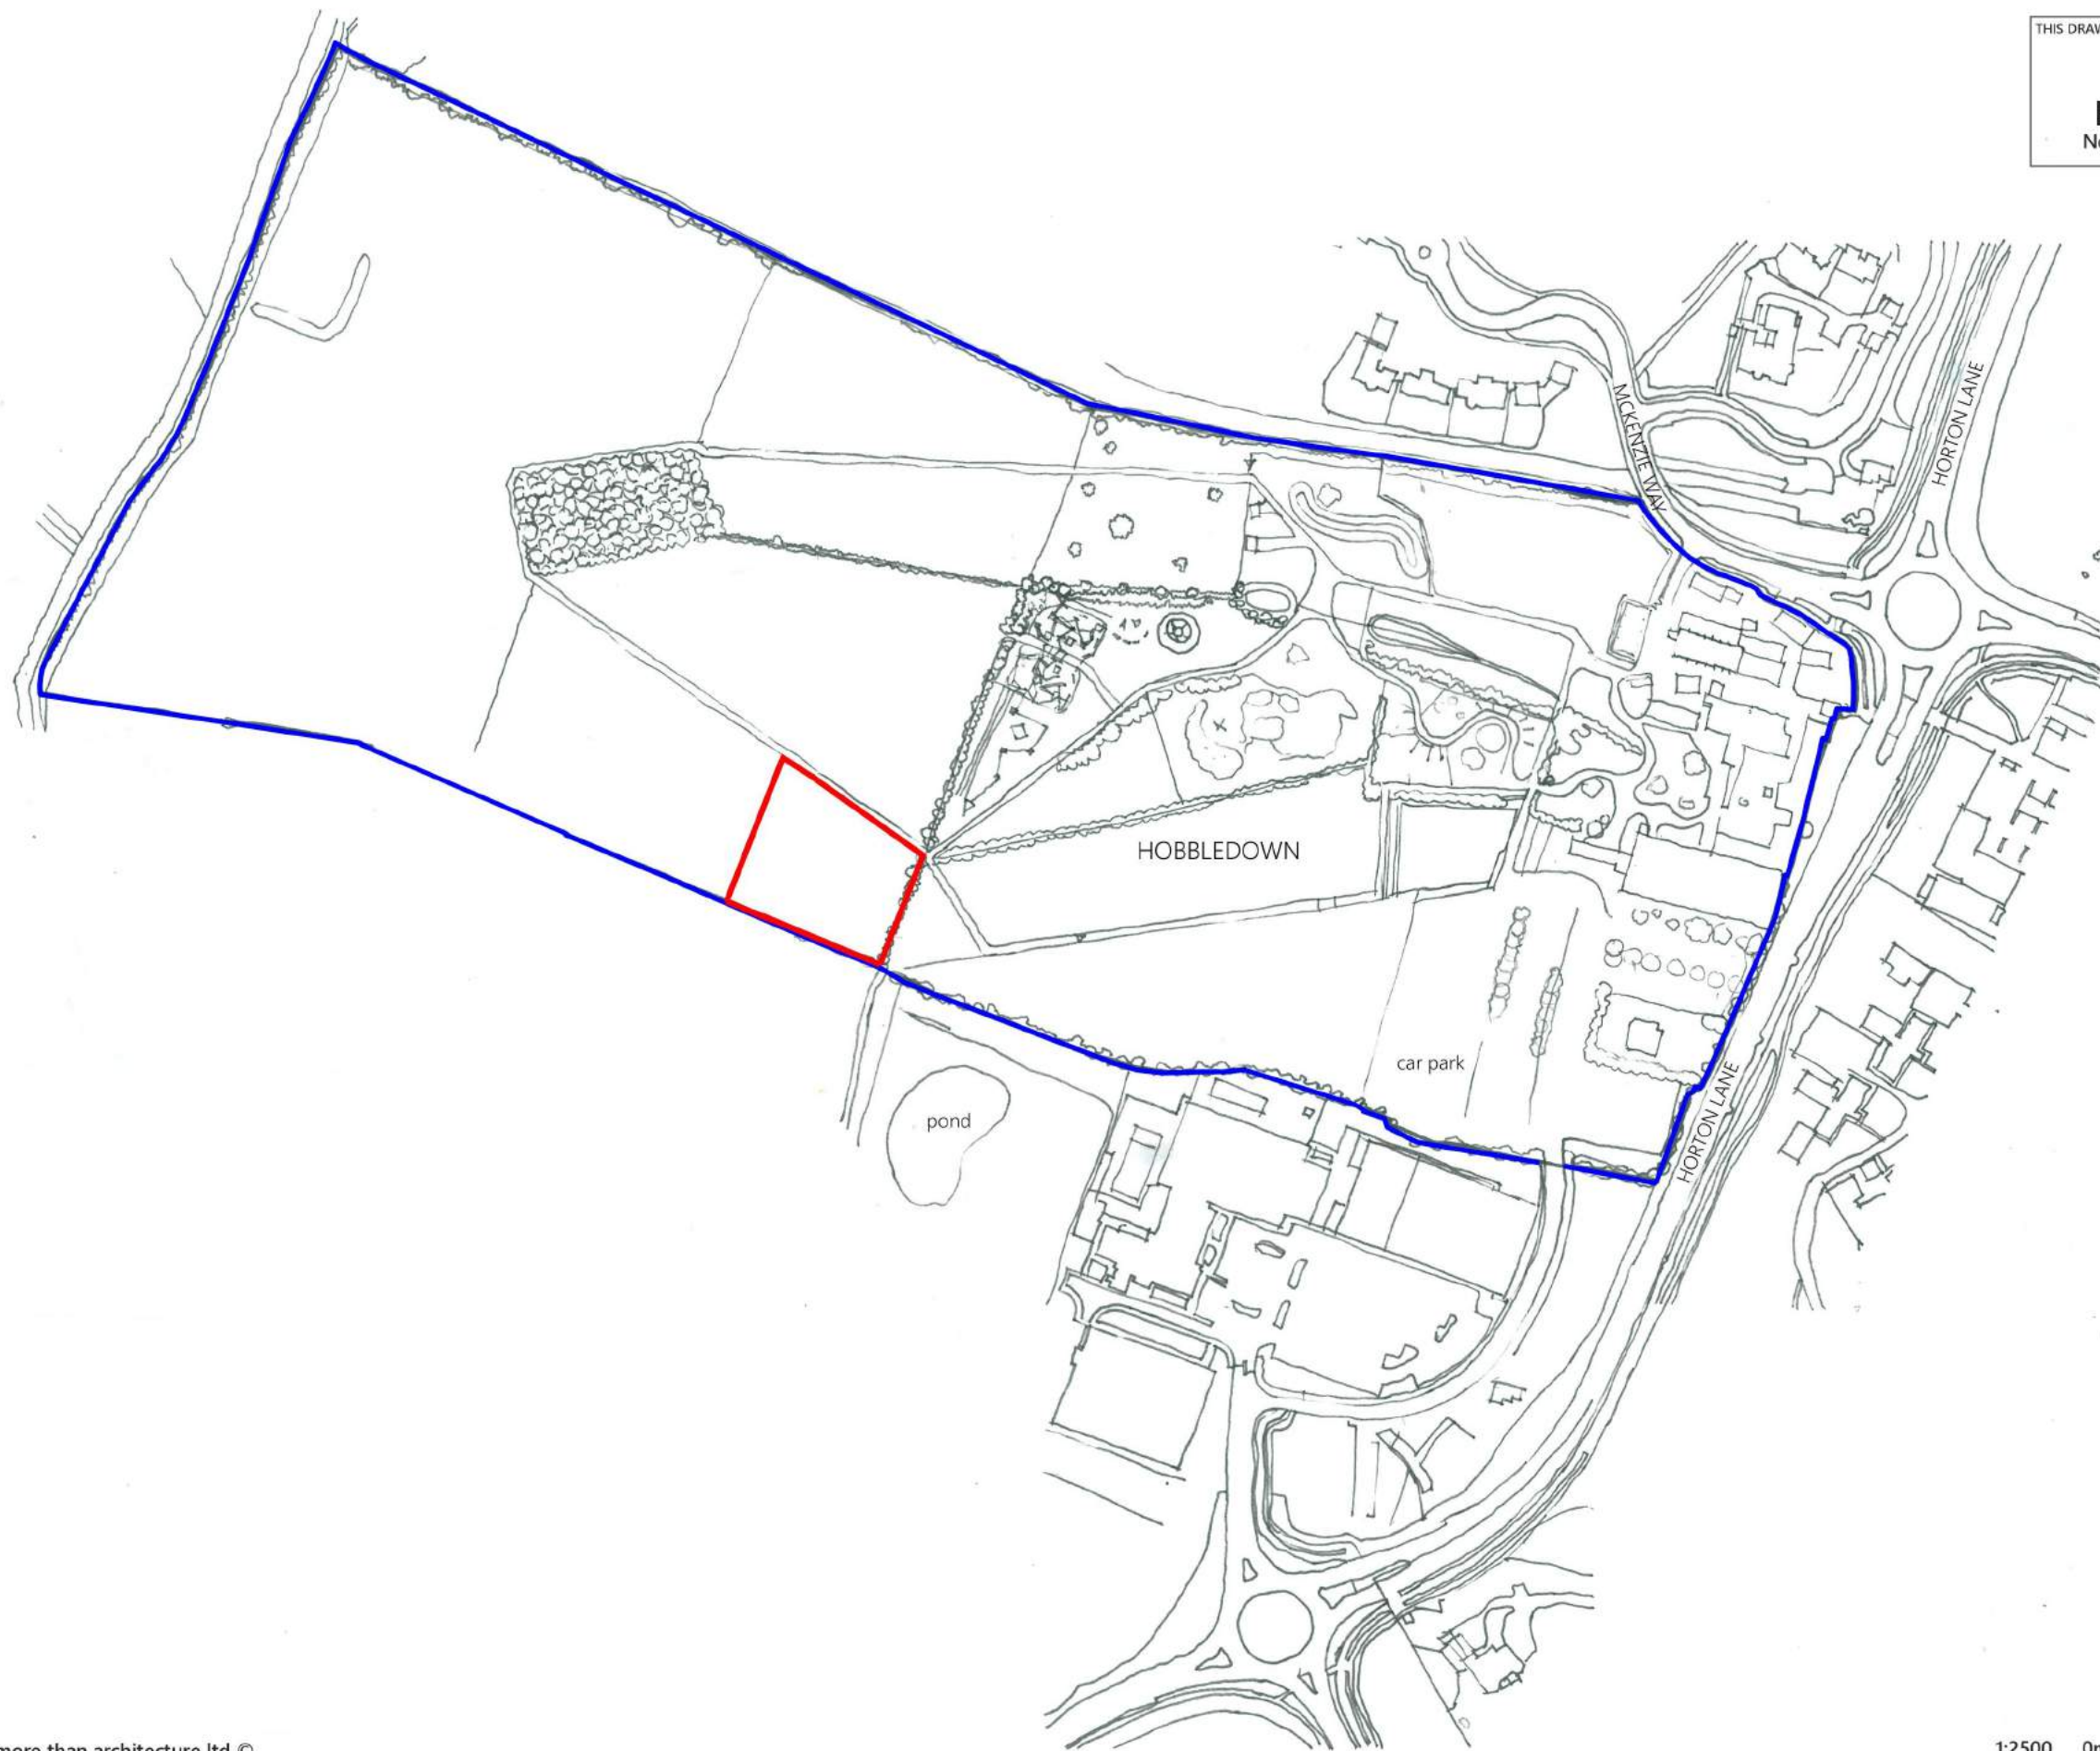

1:2500 0m 400 800 1200

This drawing is copyright of more than architecture ltd ©

CLIENT **Nick de Candole**  
 PROJECT **Birds Of Prey, Hobbledown**  
 DRAWING TITLE **Location Plan**

DATE **13/11/19**  
 DWG NO. **192 / 3.001**  
 SCALE **1:2500 @ A3**  
 REVISION **02**  
 DATE **21.11.19**

**NOTES**  
 This drawing is copyright and shall not be reproduced nor used for any other purpose without the written permission of the architects. This drawing must be read in conjunction with all other related drawings and documentation. Permission is granted to scale from this drawing for the purposes of Local Authority Planning Approval only. Please verify that the information is correctly printed to scale by checking the control bar.

**randell design group**  
 architecture | interior design | project management

**RIBA**   
 Chartered Practice  
 more studio halls orchard barn  
 apuldram PO20 7FD  
 +44 (0) 1243 214 204  
 mail@randelldesigngroup.com  
 www.randelldesigngroup.com