
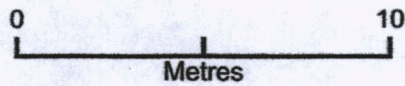


140 Chadacre Road

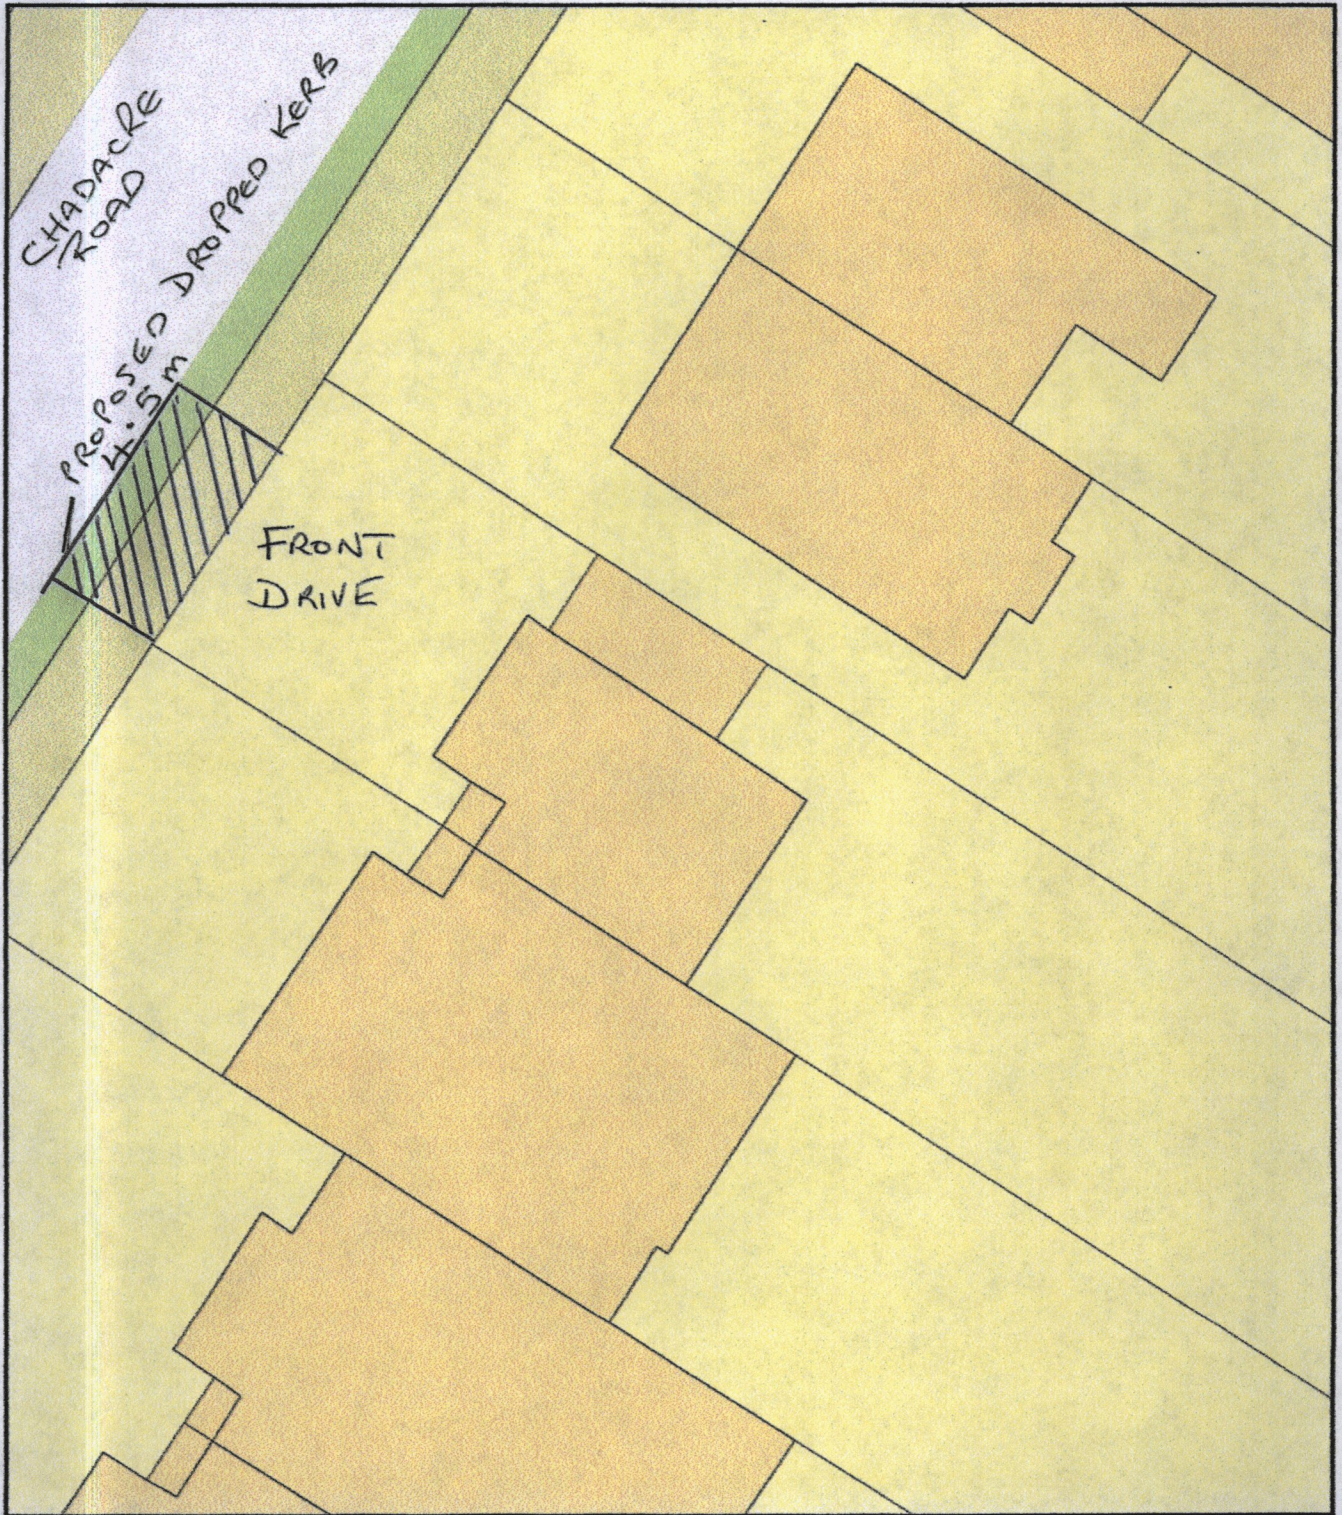

Plan Produced for: Ray Ha

Date Produced: 04 Feb 2021

Plan Reference Number: TQRQM21035141519782

Scale: 1:200 @ A4