


All dimensions in millimetres unless otherwise stated

The contractor must verify all dimensions on site before commencing on site

Architect must be notified of any suspected discrepancies or omissions

Any scaled dimensions to be confirmed by the Architect

NOTES

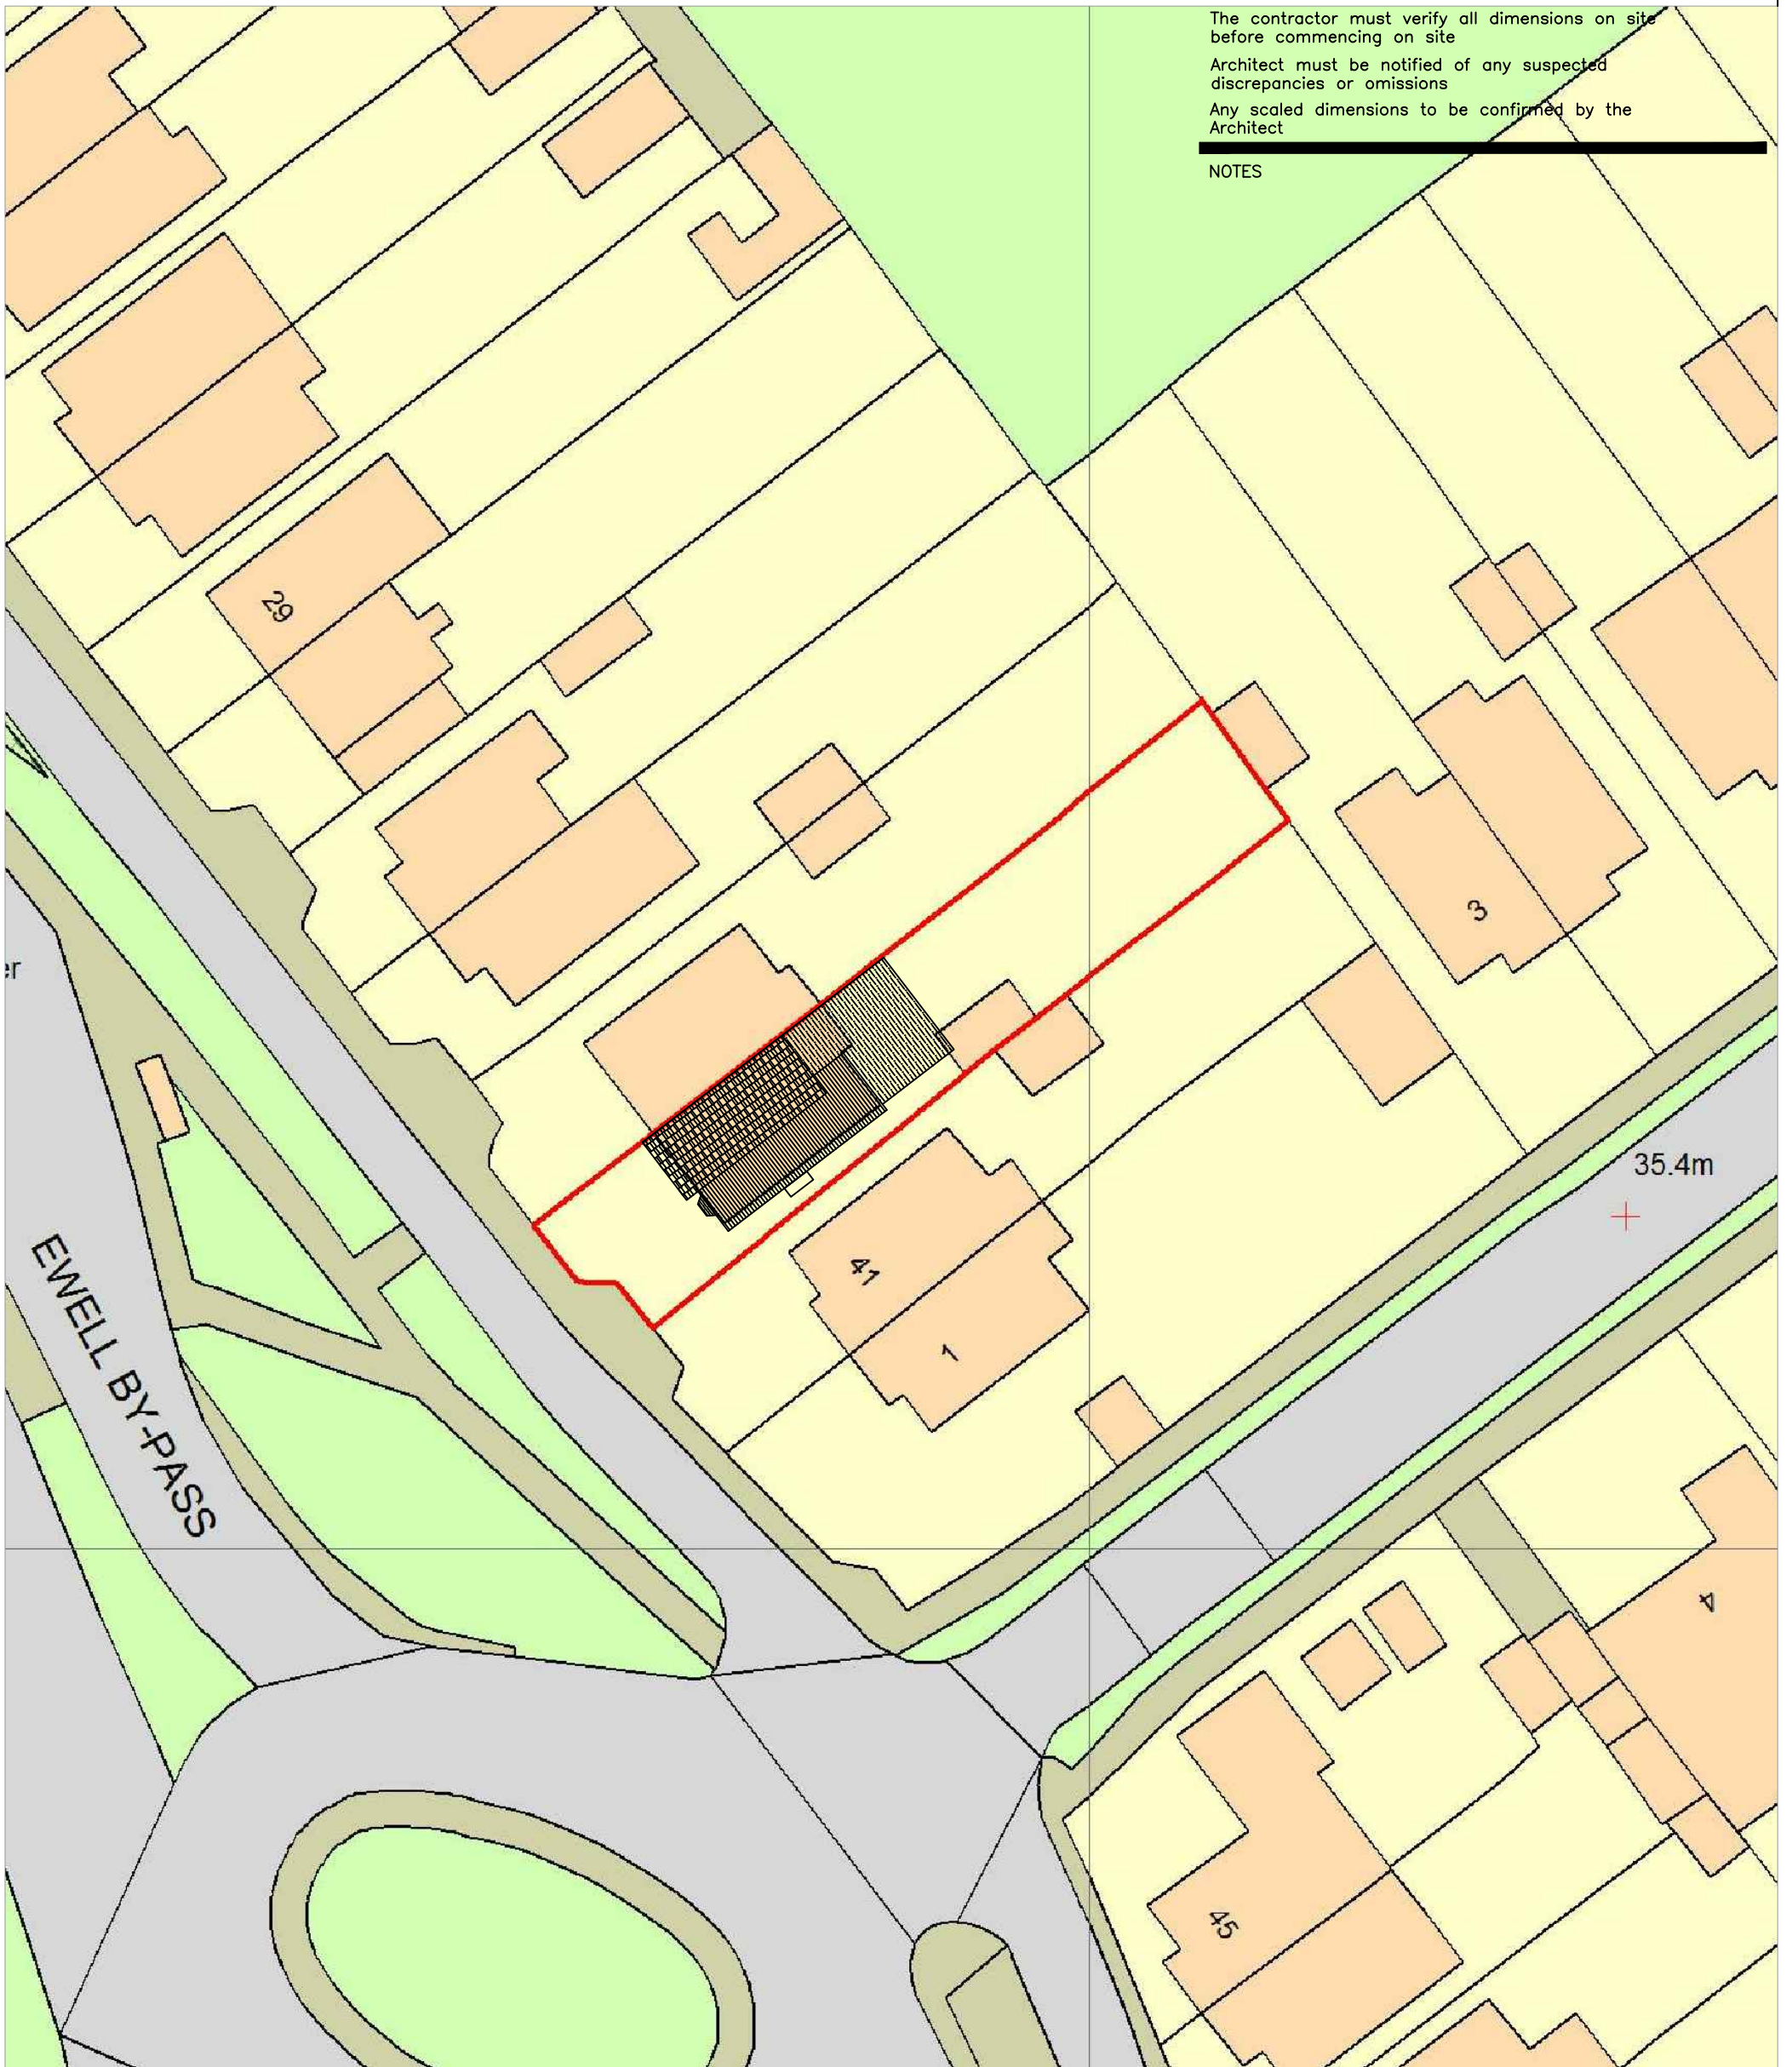

Client  
Mr Mrs Subaskar

Project  
LOFT & REAR EXTENSIONS AND ALTERATIONS

Title  
BLOCK PLAN  
39 EWELL BY PASS, KT17 2PZ

Intelligent Solutions  
WORCESTER PARK  
SURREY KT4 7AA  
Tel/Fax : 0208 337 5665

Drawn	SG	Date	DEC 2020
Checked	PRNTED	Scale	1:500
Drawing No	433 /PL/07	Rev	..

