




Proposed
GROUND FLOOR LAYOUT

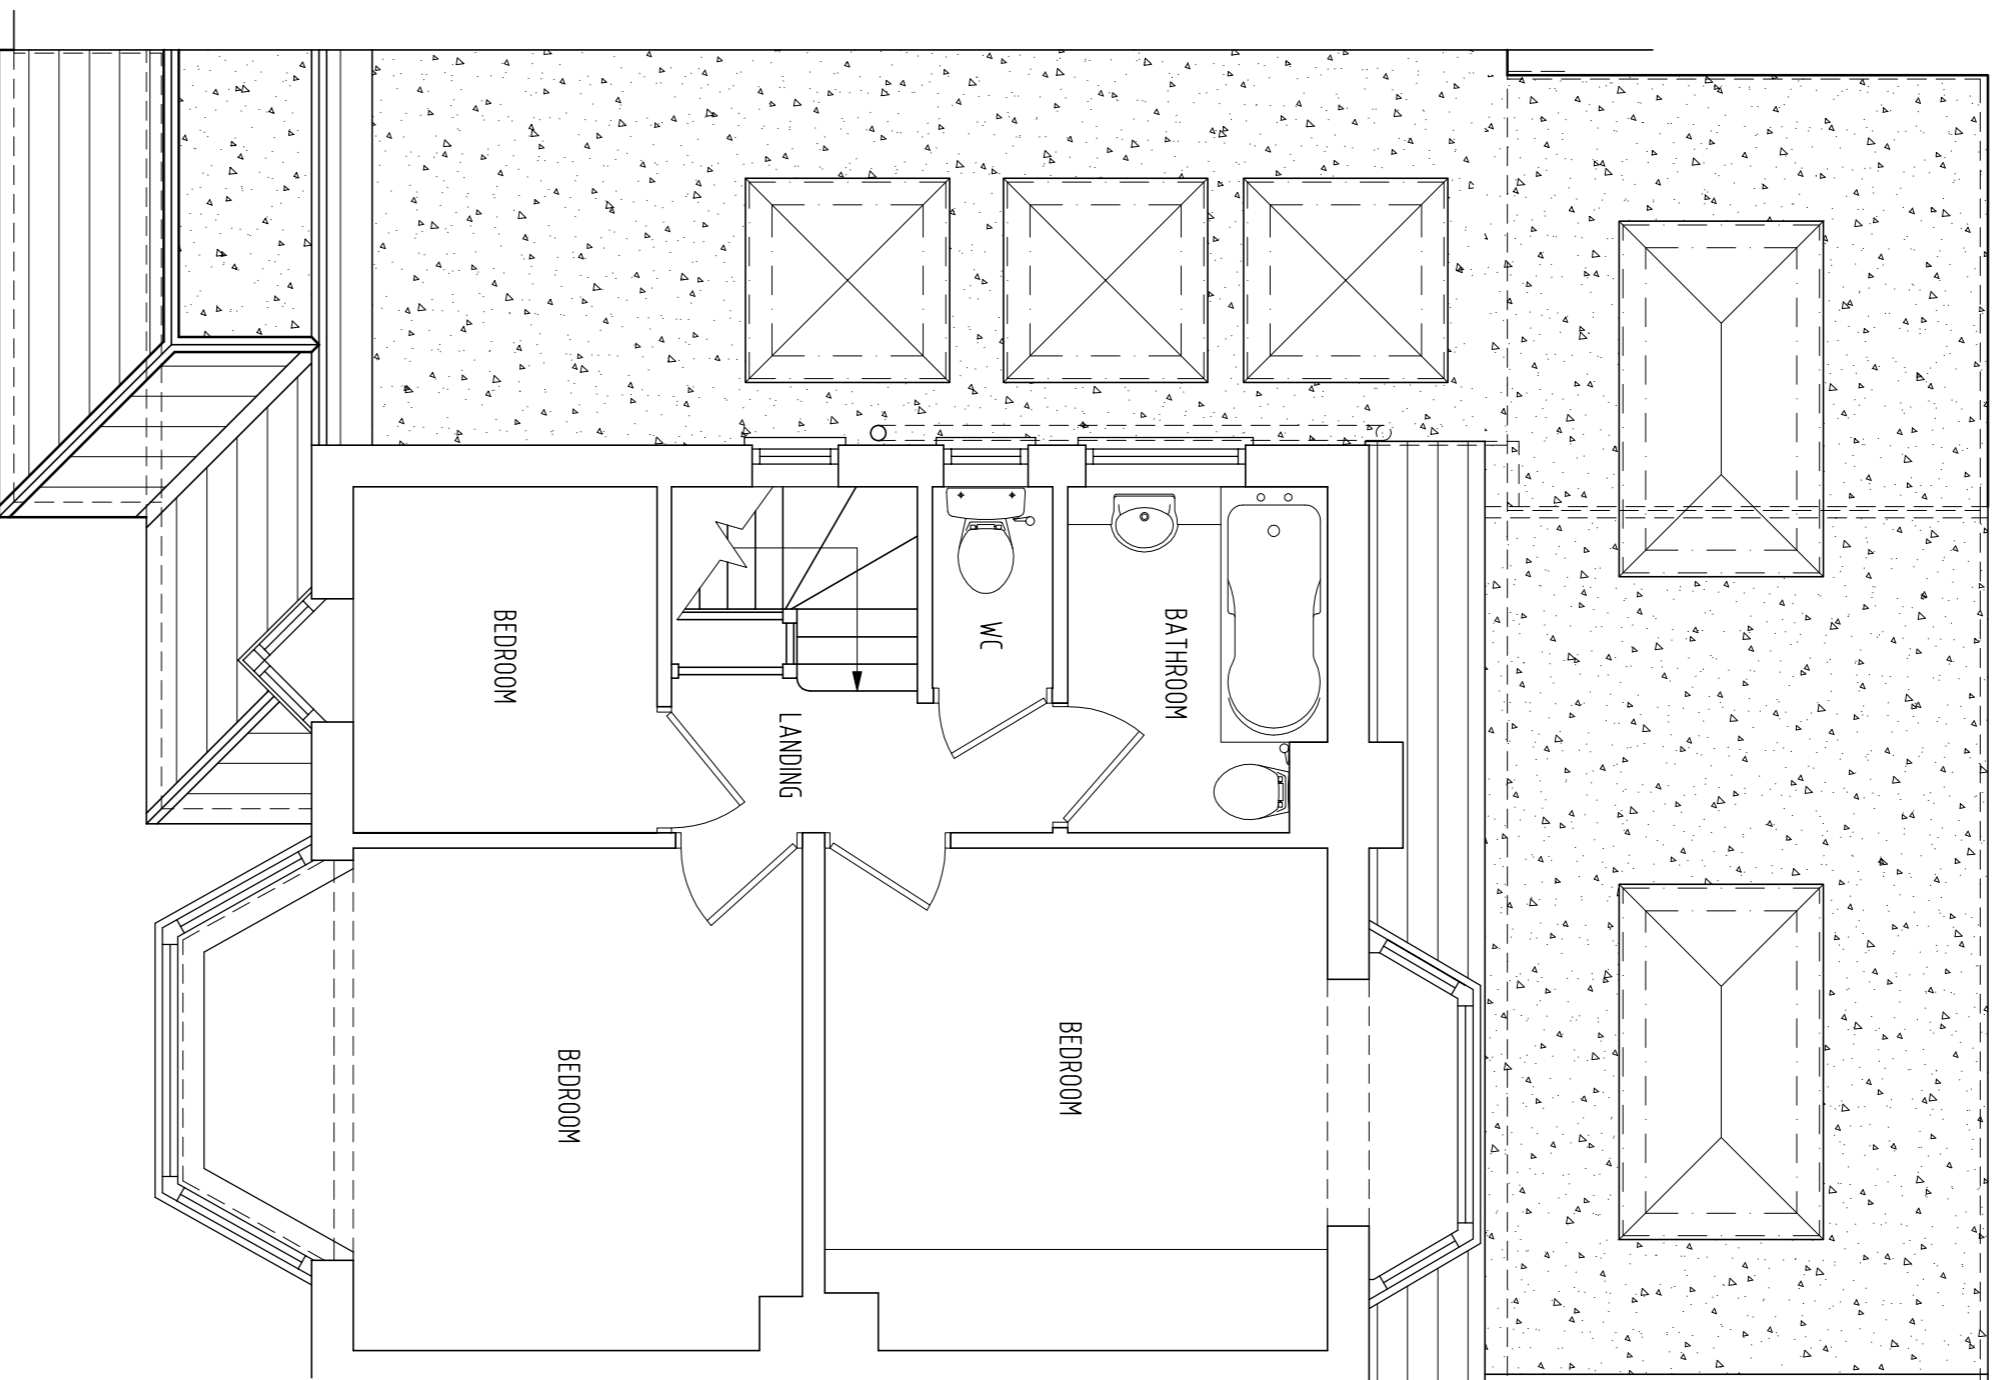

Proposed
FIRST FLOOR LAYOUT

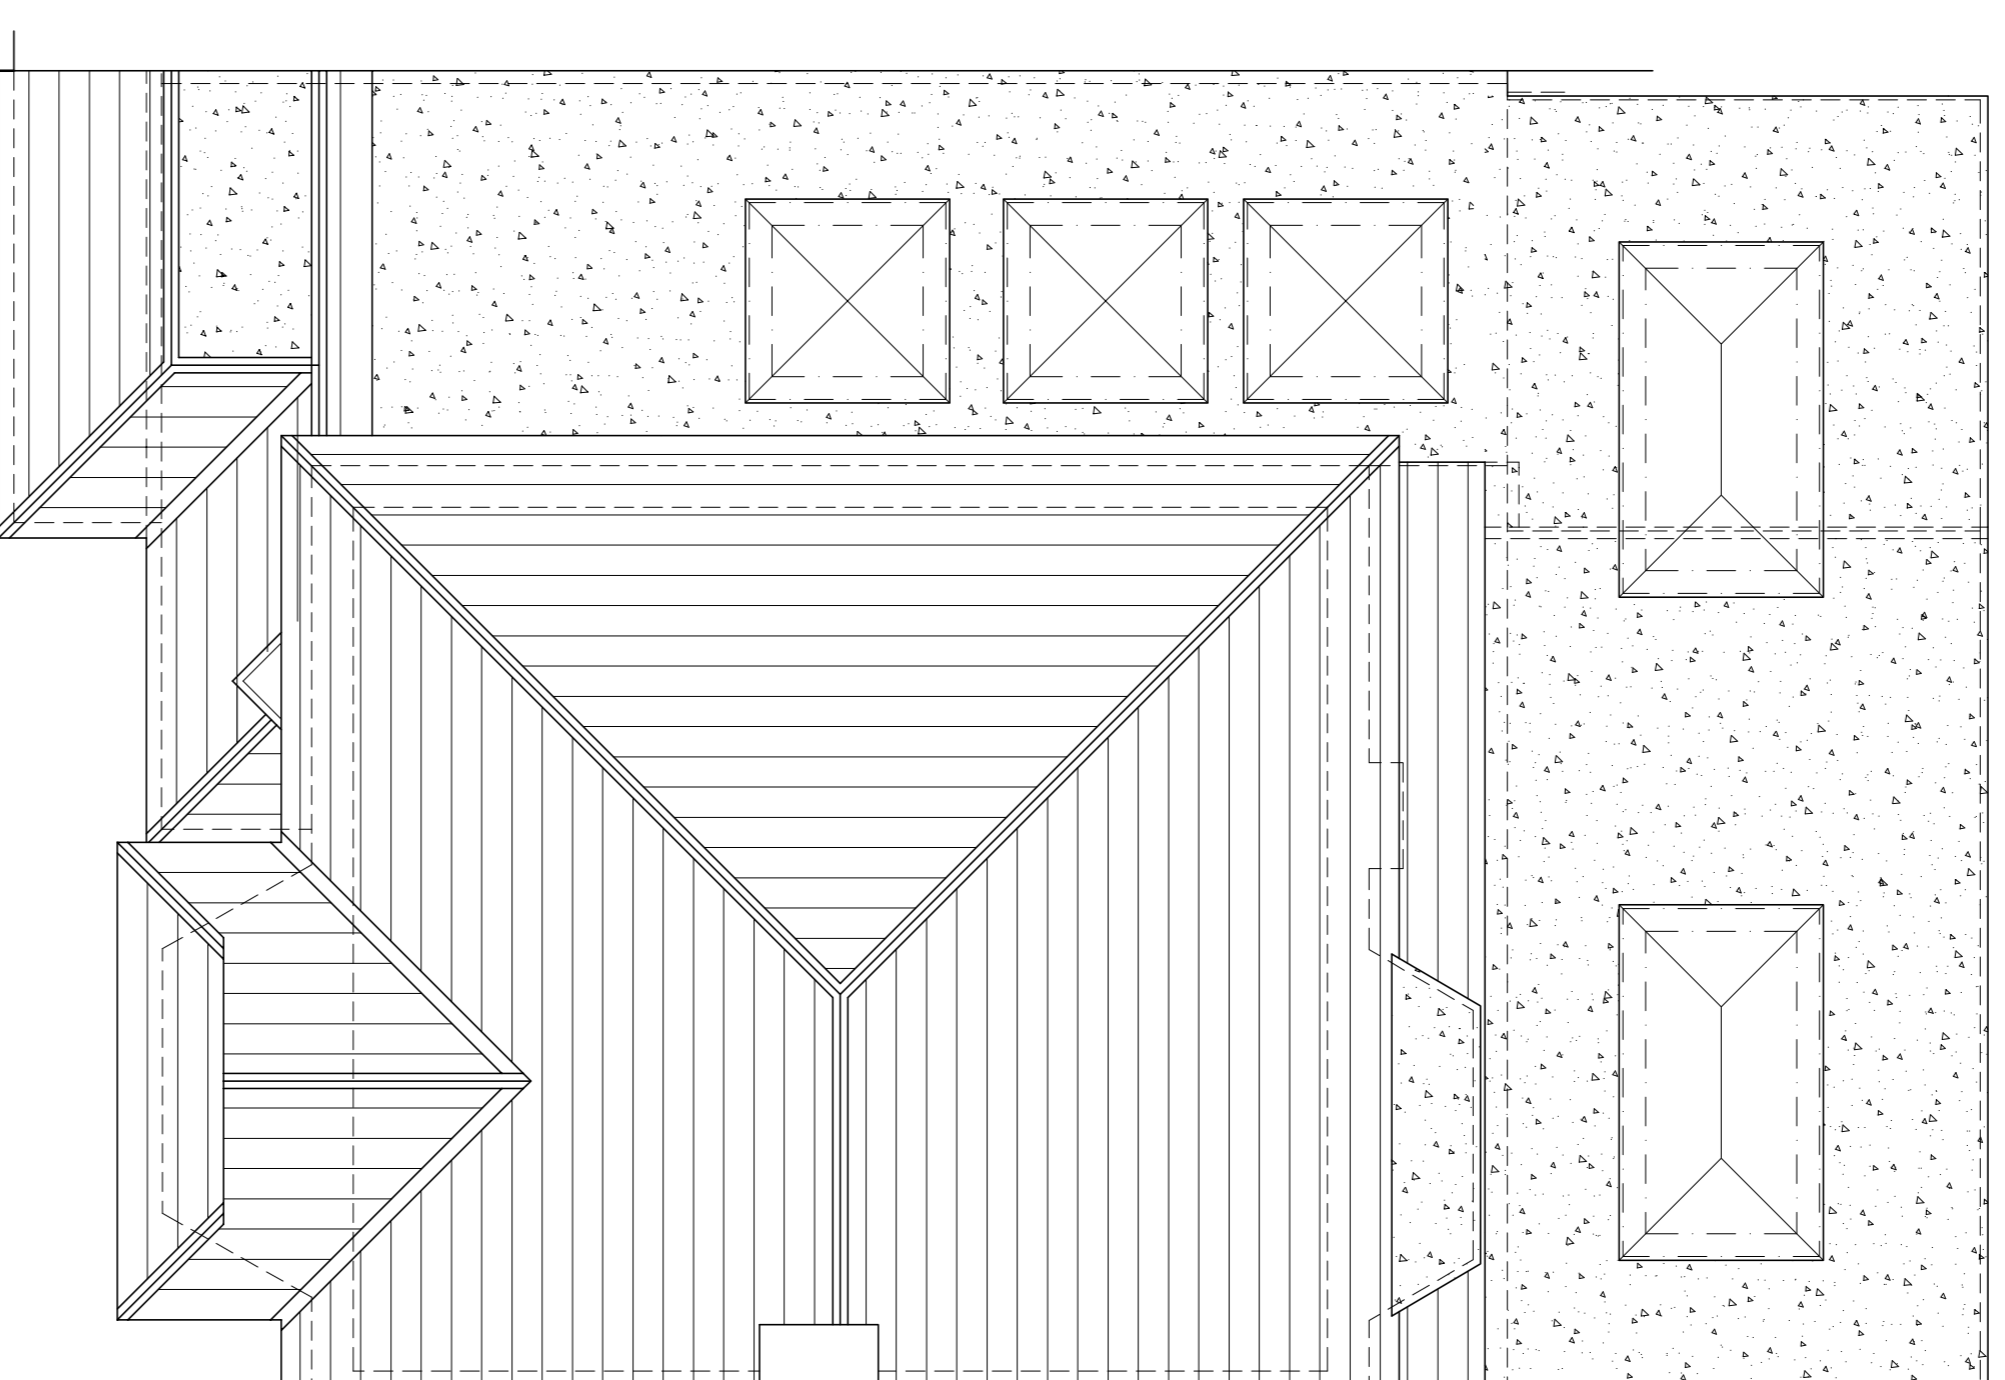

Proposed
ROOF AREA LAYOUT

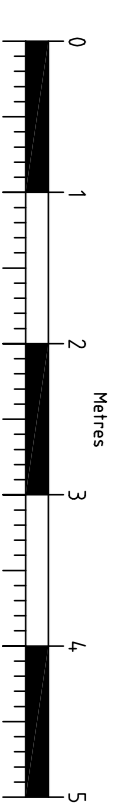

© Springwheel Associates 2021. No part of this document may be reproduced without the express permission of the author.

Rev	Date	Amendments

SPRINGWHEEL ASSOCIATES ARCHITECTURAL CIVIL AND STRUCTURAL CONSULTANTS Highway Farm, Hester Road, Domesley, Colham, Surrey, KT11 5ZJ Tel: 01332 866622 e-mail: info@springwheel.co.uk	
CLIENT	MR & MRS. P. LAWSON
PROJECT	83, THORNDON GARDENS, STONELEIGH, KT19 0QD
DRAWING TITLE	PROPOSED FLOOR LAYOUTS
Drawn	RJS
Scale	A1 @ 1:50
DRAWING No.	20166/03
DATE	MARCH 2021
REV.	—