




Existing  
GROUND FLOOR LAYOUT

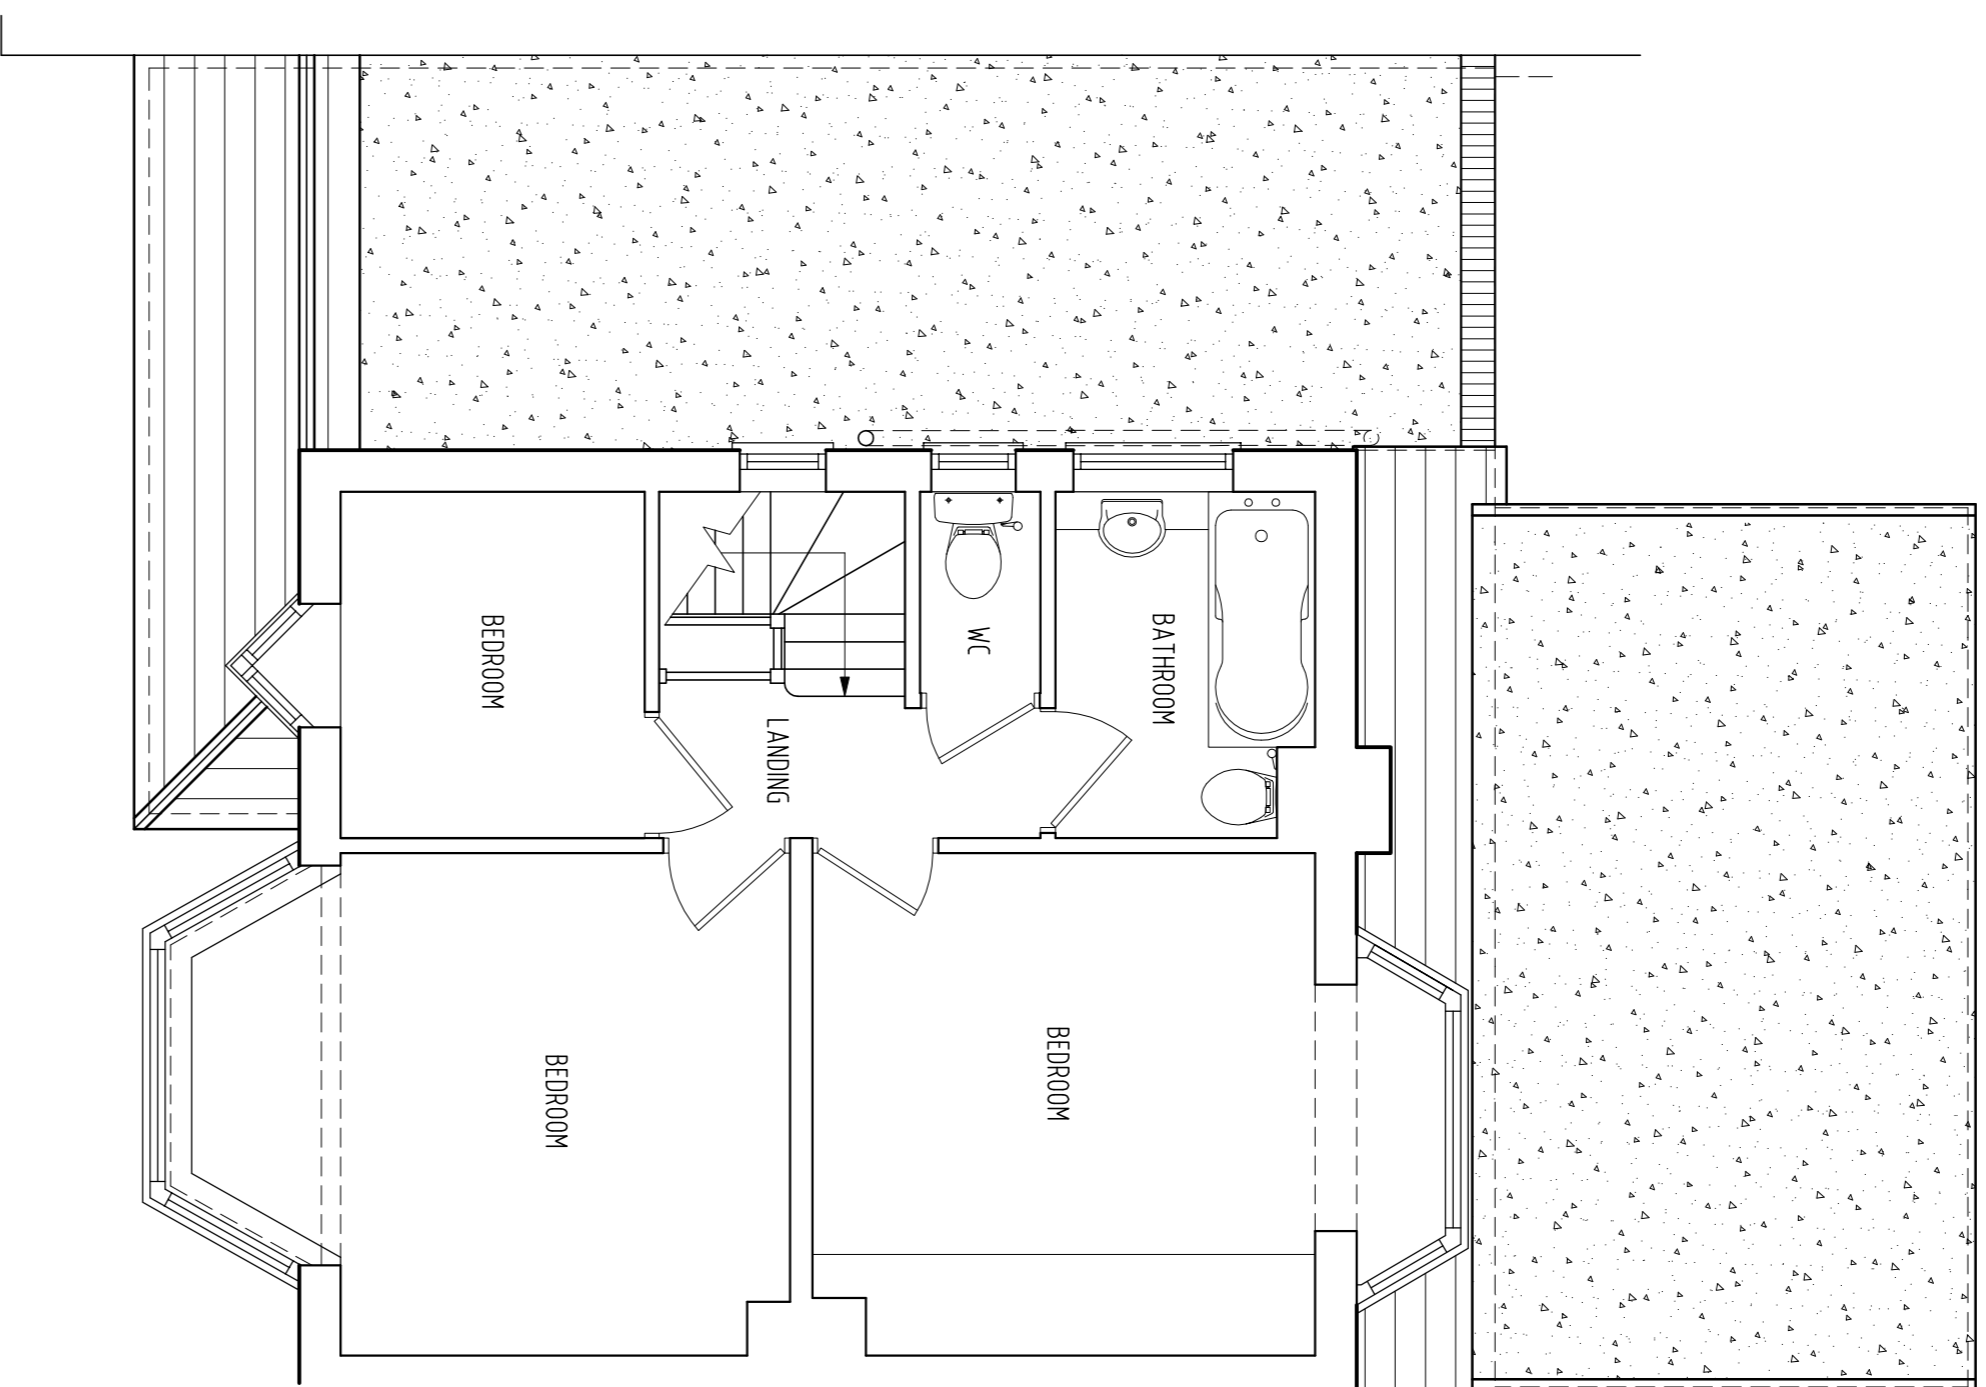

Existing  
FIRST FLOOR LAYOUT

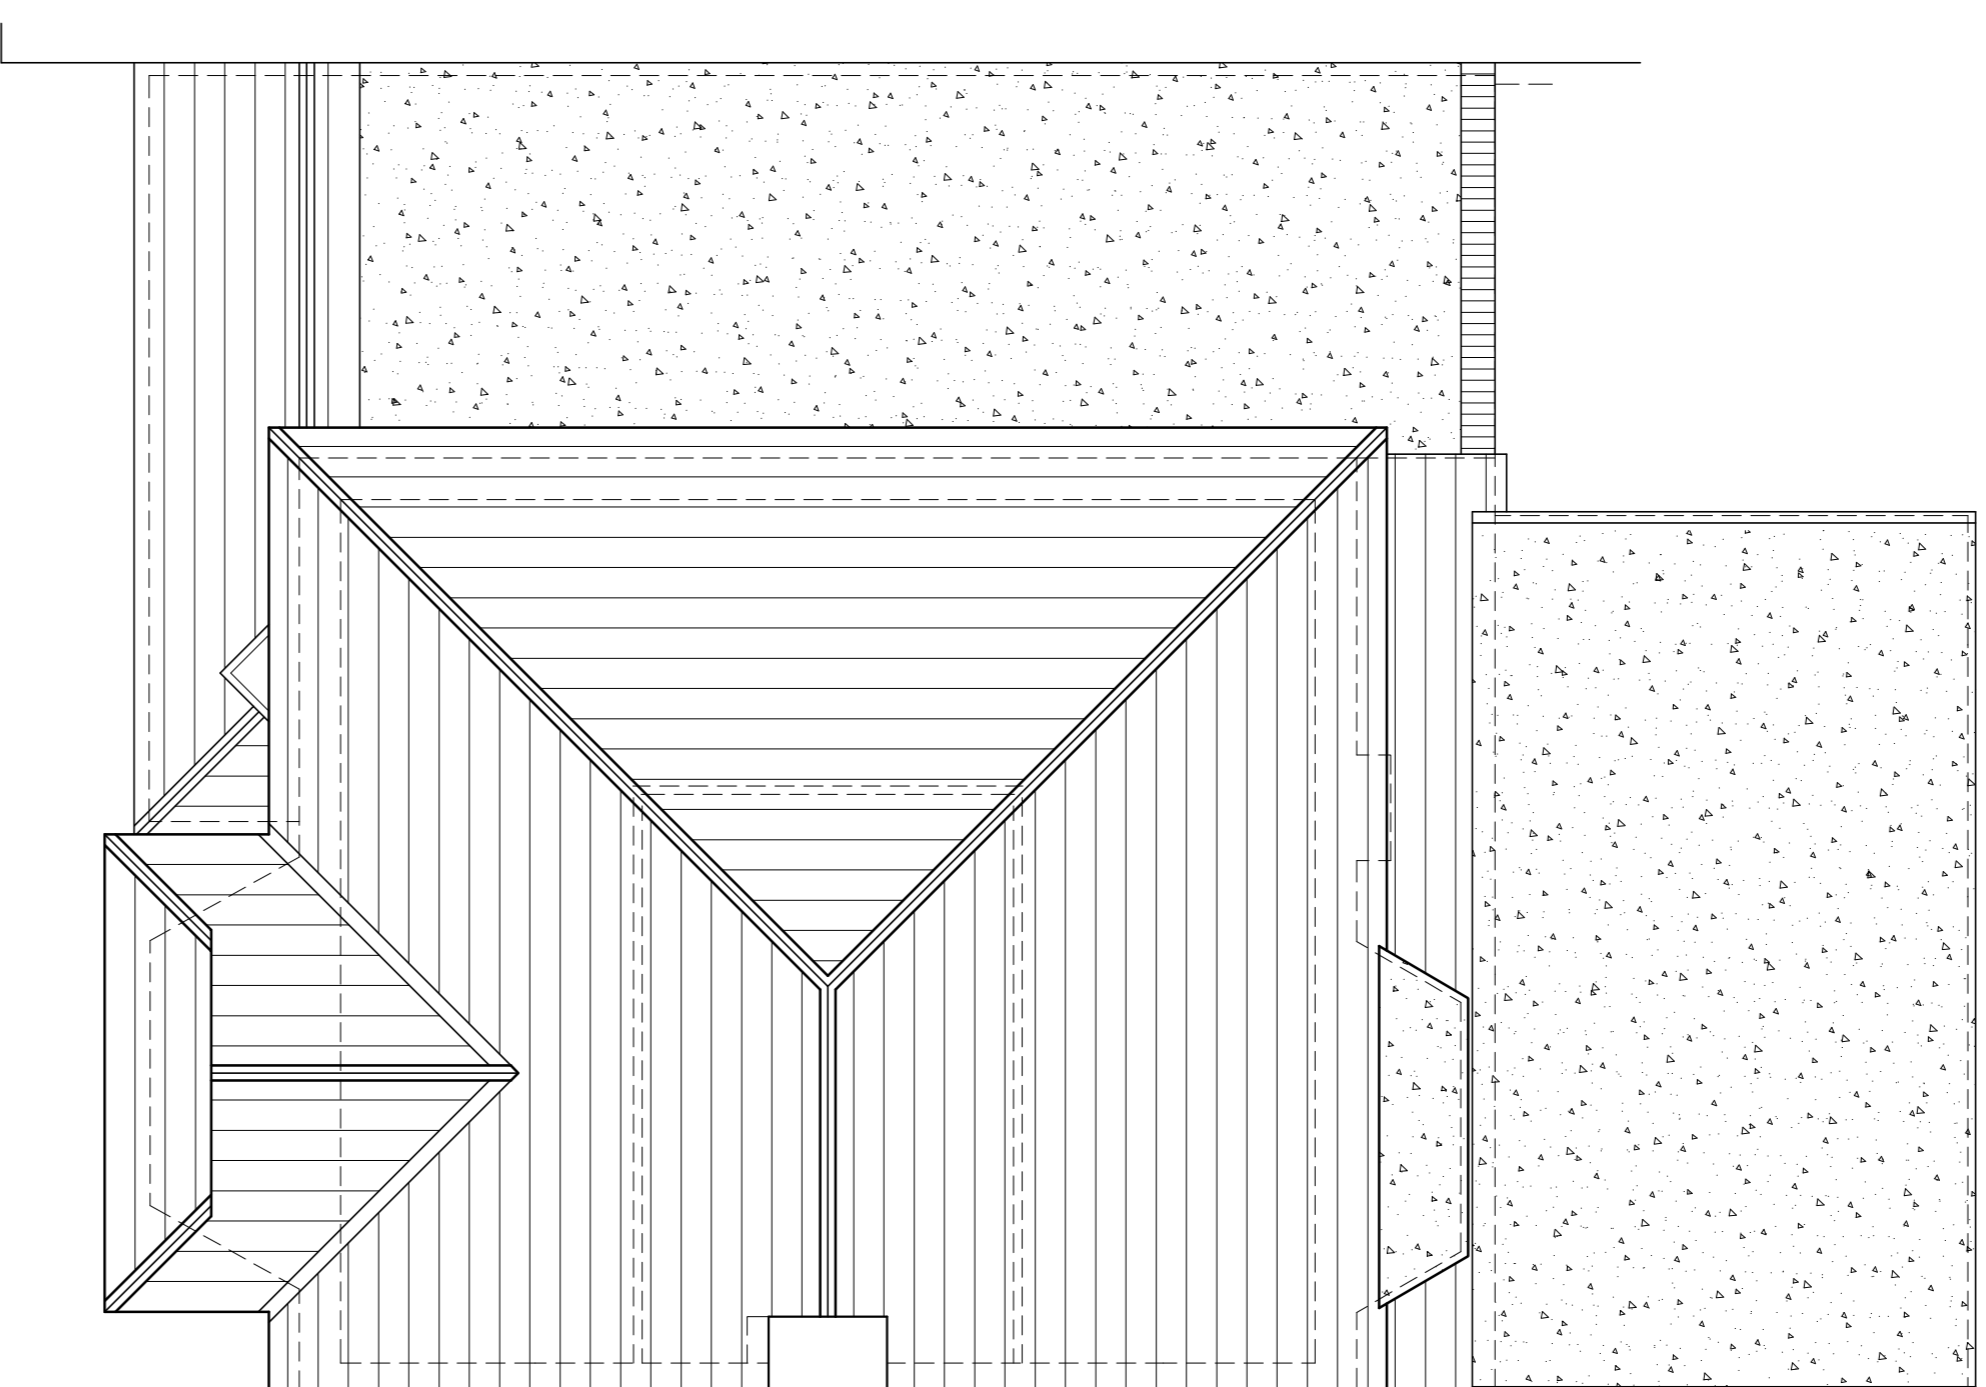

Existing  
ROOF AREA LAYOUT

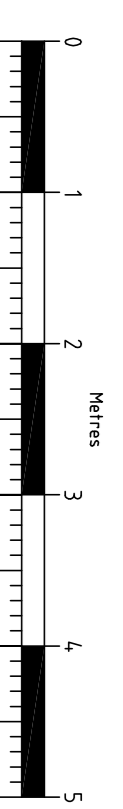

Rev	Date	Amendments

<b>SPRINGWHEEL ASSOCIATES</b> ARCHITECTURAL CIVIL AND STRUCTURAL CONSULTANTS Highway Farm, Hareley Road, Dunsden, Colson, Surrey, KT11 5ZJ Tel: 01332 866622 e-mail: info@springwheel.co.uk	
CLIENT	MR & MRS. P. LAWSON
PROJECT	83, THORNDON GARDENS, STONELEIGH, KT19 0QD
DRAWING TITLE	EXISTING FLOOR LAYOUTS
Project	RJS
Scale	A1 @ 1:50
DRAWING No.	20166/01
REV.	—
DATE	MARCH 2021