




Key Plan

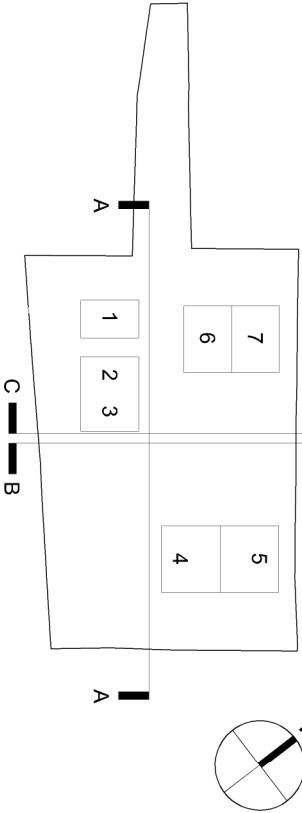

Section AA

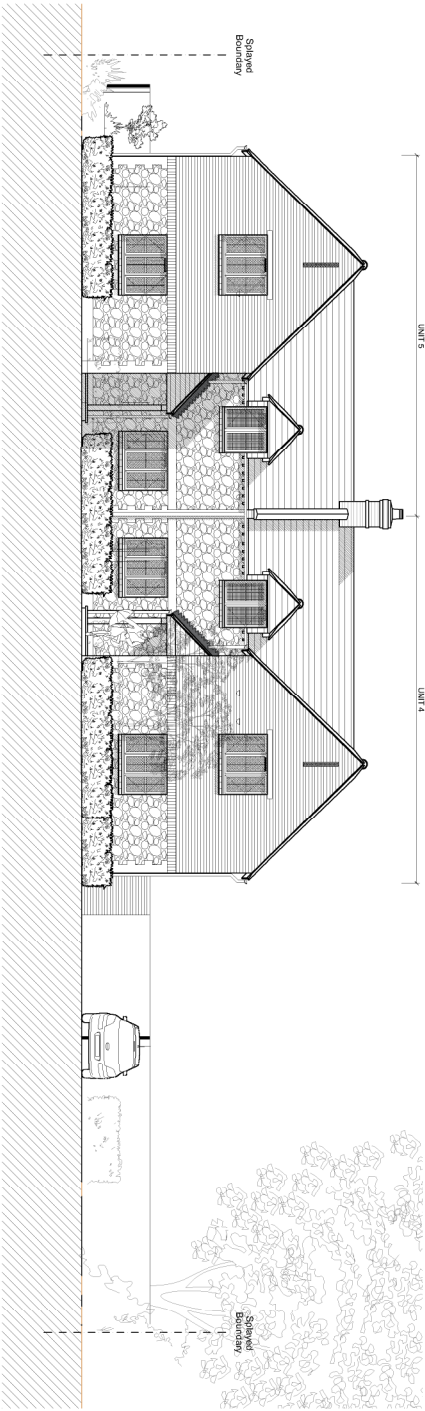

Section BB

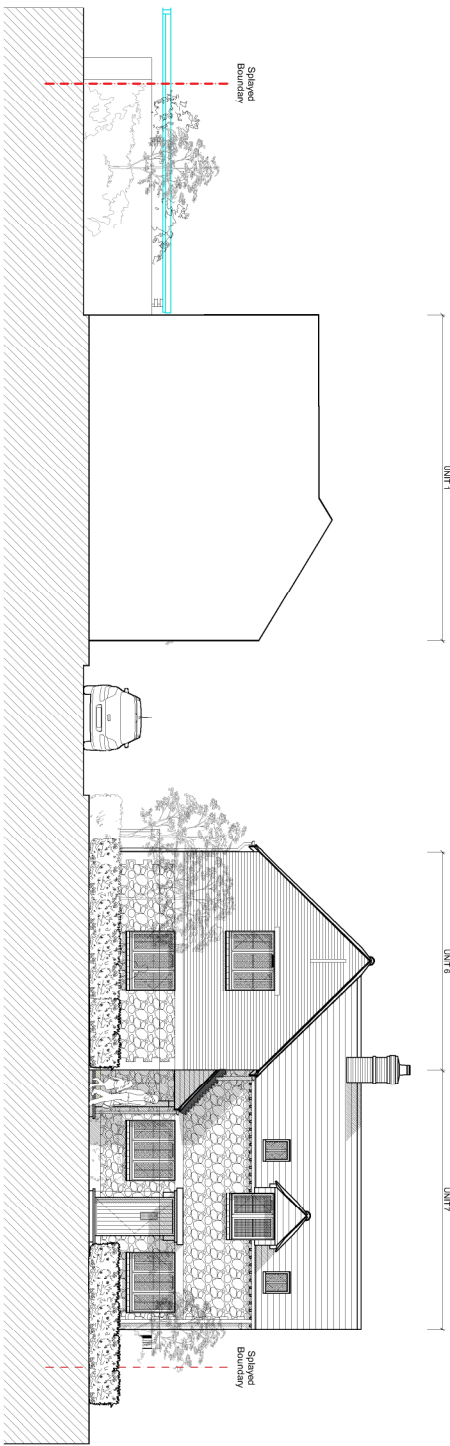

Section CC

nca-architecture

tel: 01869 226610
email: enquiries@nca-architecture.co.uk
www: nca-architecture.co.uk

7 Court Farm Barns
Medcroft Road
Tackley, OXON
OX5 3AL



A	22/10/2020	Scheme redesign in response to
/	03/04/2020	planning consultation
		Planning Issue

Land to rear of George Pub	Date:	01/10/2020
Littlemore	Scale:	1:200@A3
KJD Investments	Status:	Preliminary
Proposed Street Elevations	Drawn:	JR
190277 - A - 05 - 204	Revision:	A