


# PROPOSED

## SECTION A 1:50 @ A4

218 Headington  
Road  
Garden Office,  
Laundry & Fitness  
Room  
A201/Rev01 Oct 2020

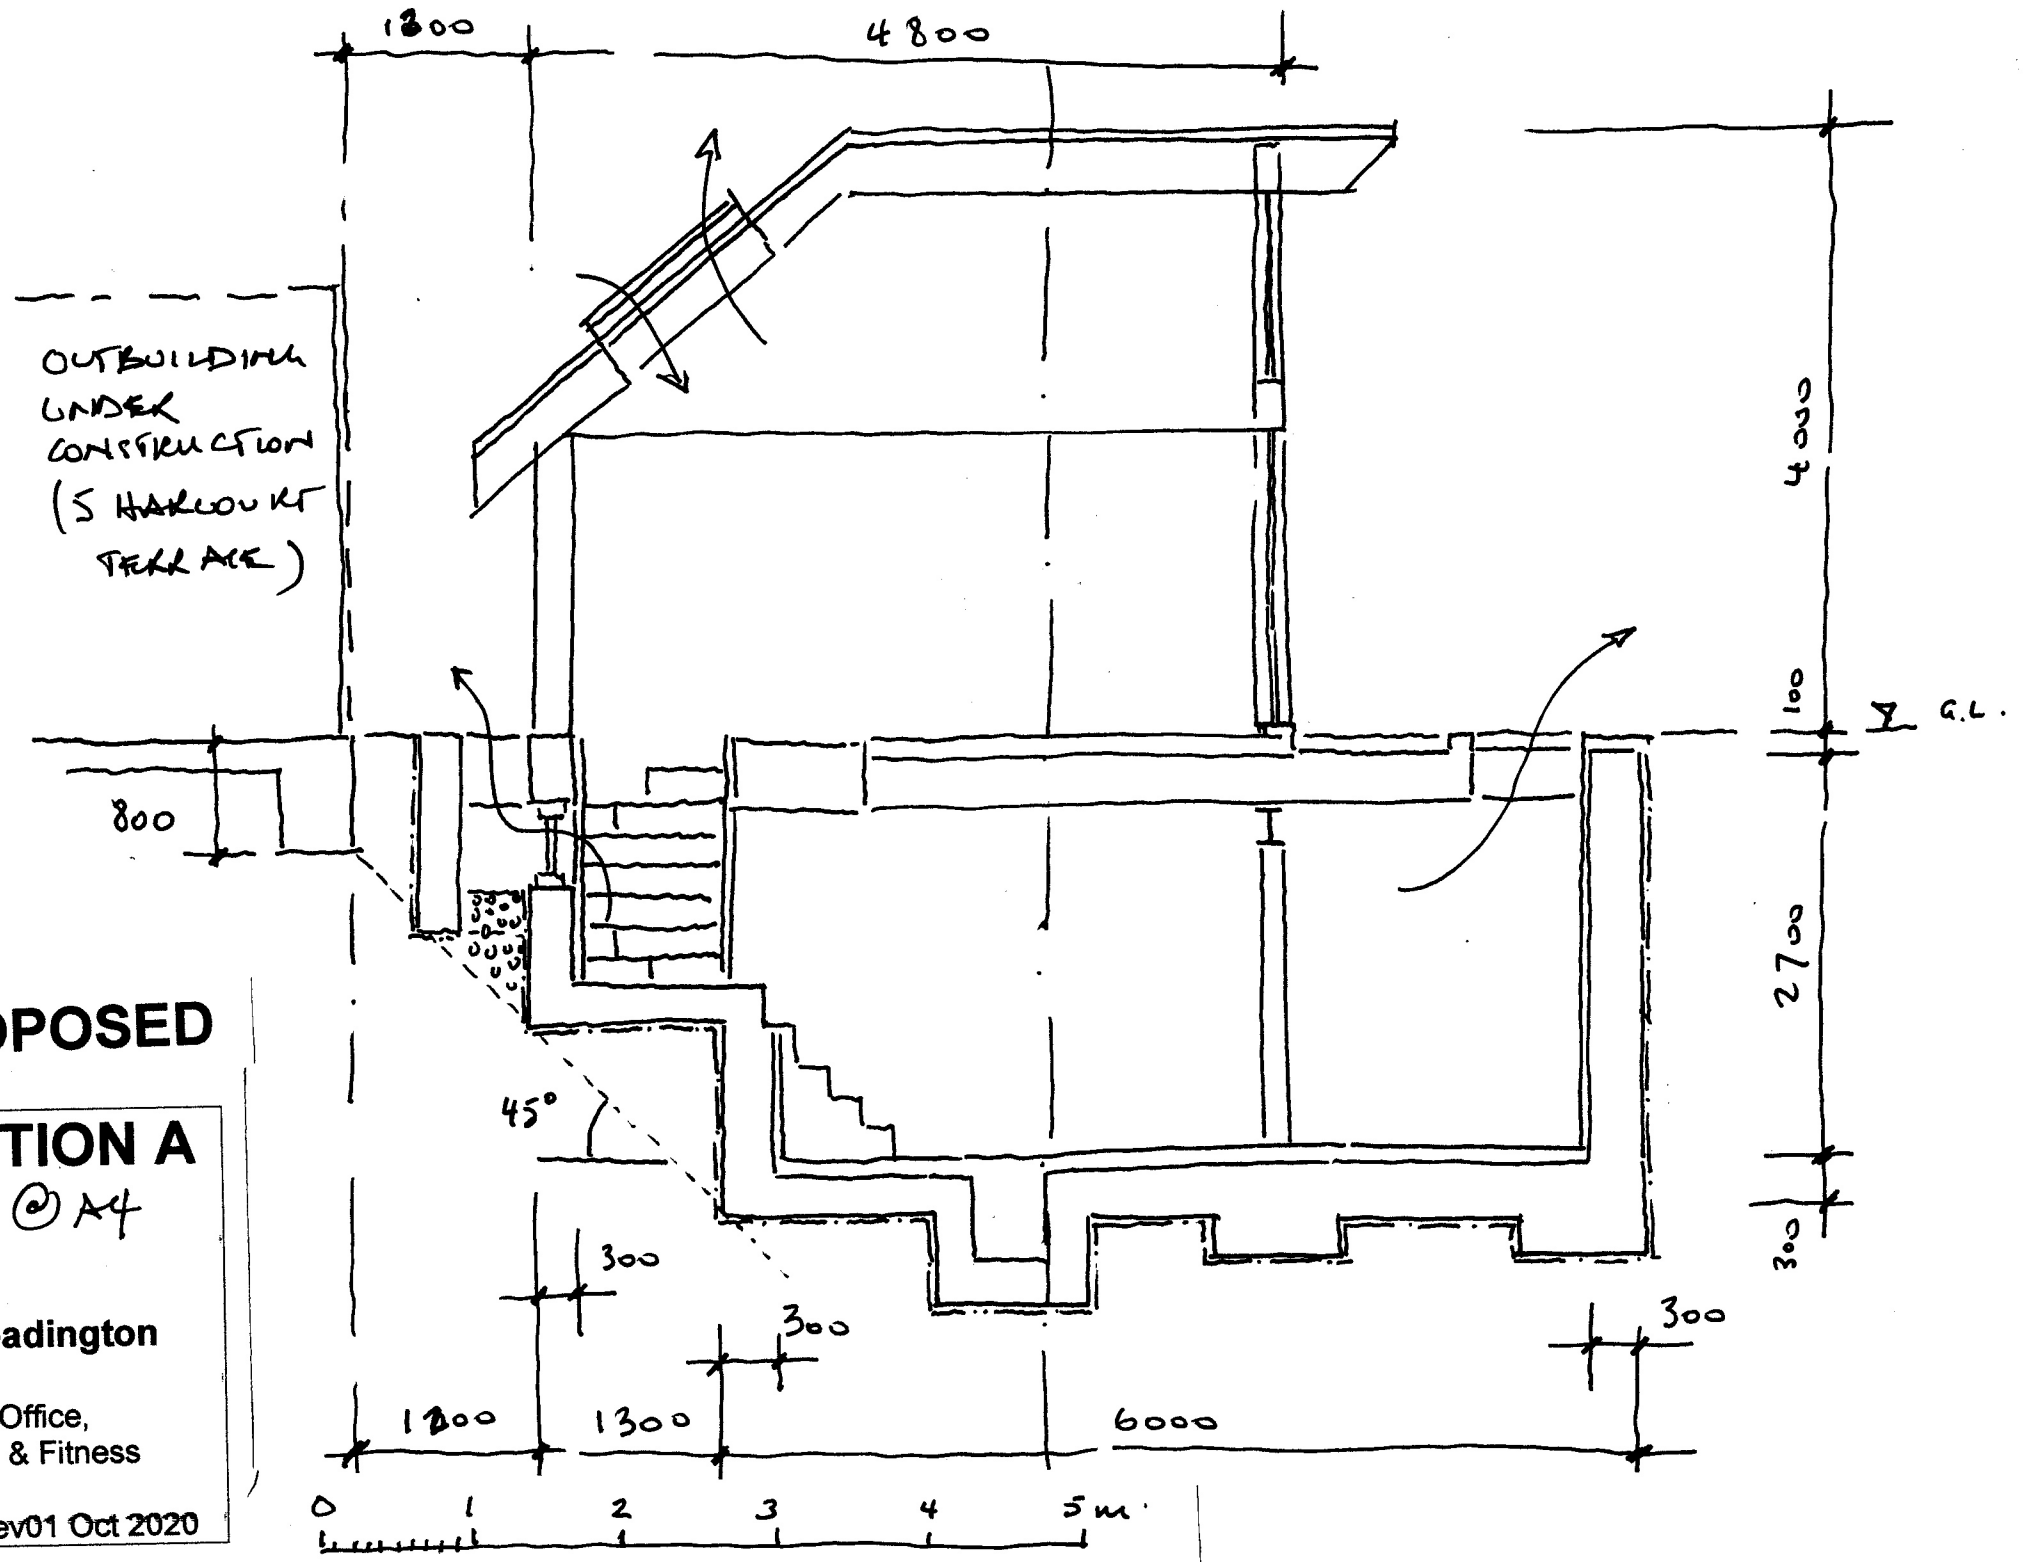

OUTBUILDING  
UNDER  
CONSTRUCTION  
(5 HARLOW RT  
TERRACE)

4000

100

2700

300

R.L.

1200 4800

800

45°

300

300

300

1200 1300 6000

0 1 2 3 4 5m