


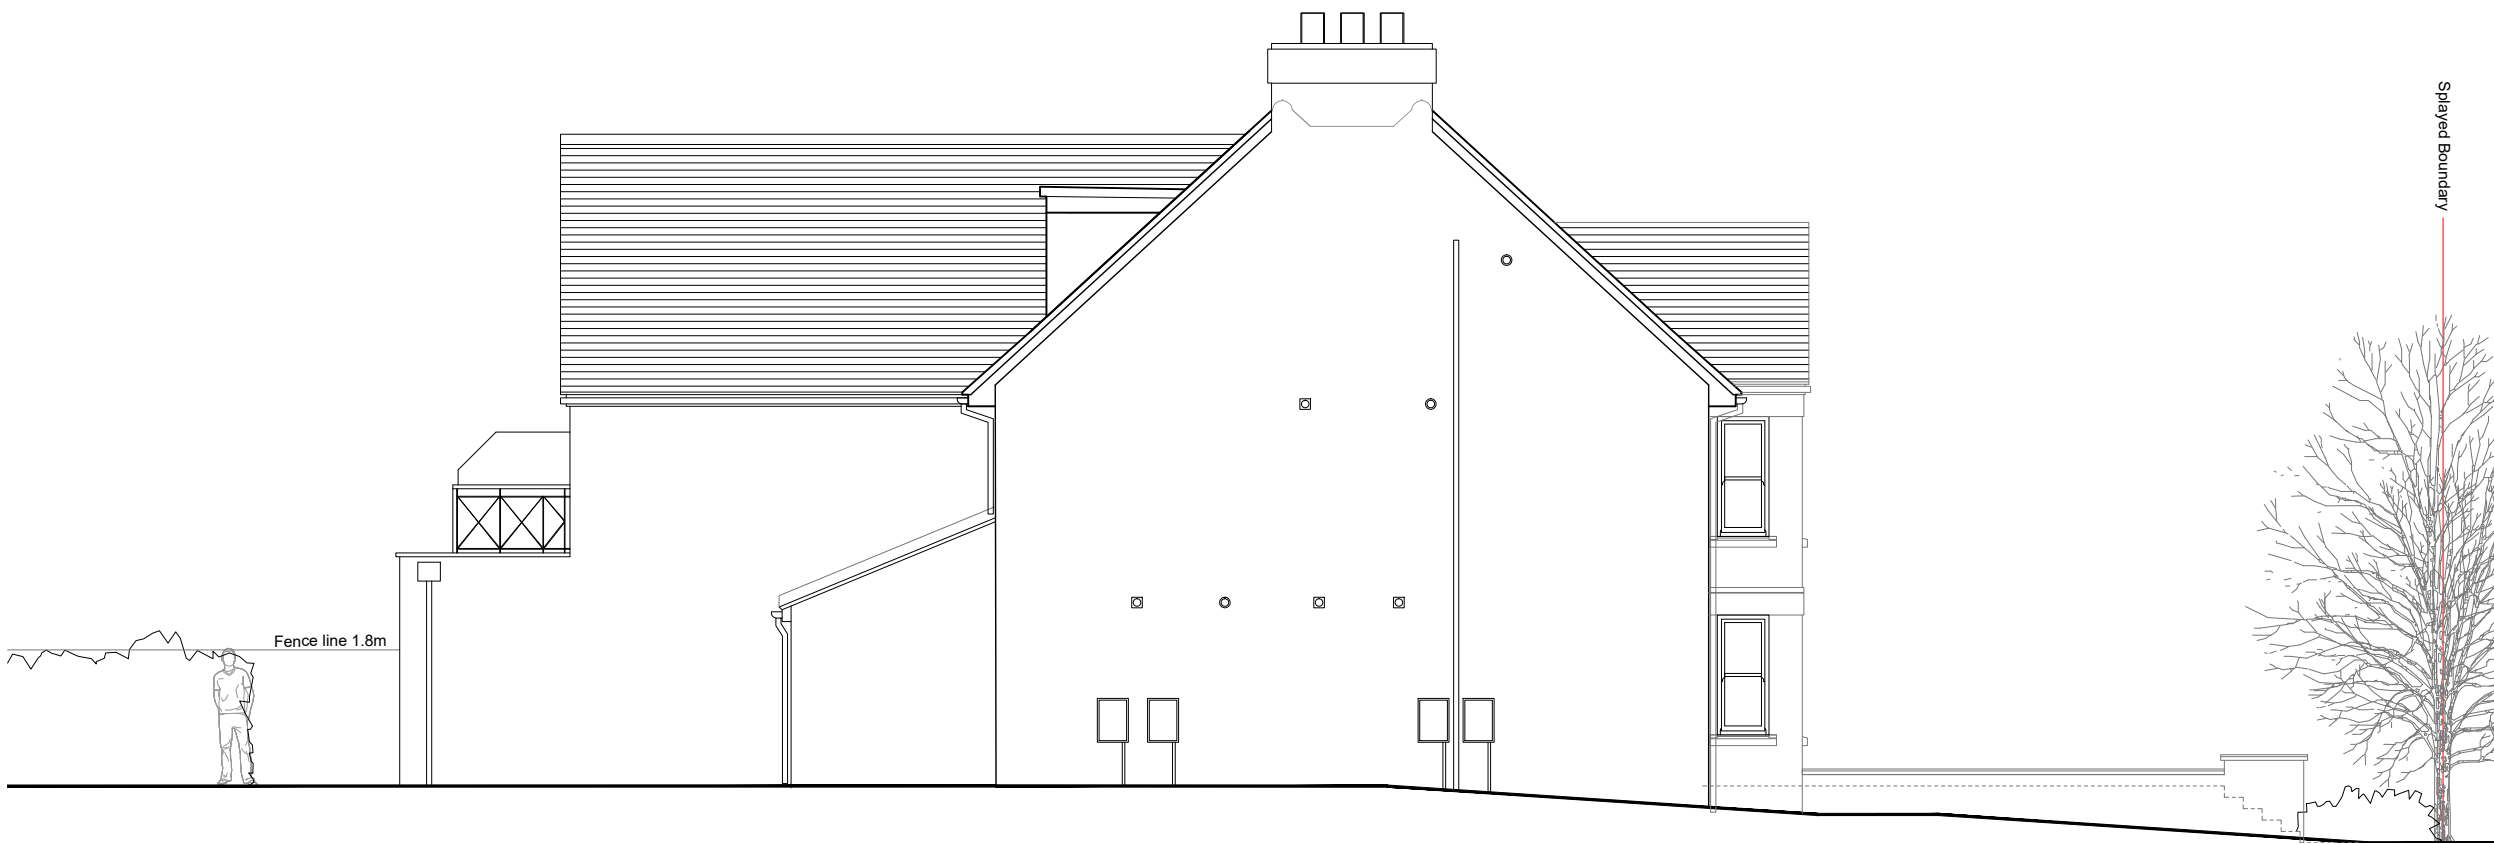

Existing Side Elevation (South)



Proposed Side Elevation (North)



All dimensions to be checked on site.
 Do not scale dimensions from this drawing, use figured dimensions.
 Refer to Engineer's drawings and specification for all structural and services information.
 Any discrepancies between the Architect's and Engineer's drawings to be reported to the Architect immediately.
 The survey information shown on this drawing is based on a survey prepared by a third party and NCA Architects accept no responsibility for the accuracy or completeness of the survey.
 These drawings have been amended to attain Record drawing status based on information received from the Main Contractor.
 Note: Detailed design information for Various components / constructions are indicated on separate specialist sub-contractor drawings, & may supersede the information shown on this drawing.

— Site Boundary

B	04.01.2021	Pre-construction reconciliation
A	13.03.2020	Amendments following LA comments
-	21.01.2020	PLANNING ISSUE

Rev	Date	Description
nca-architecture		
tel: 01869 226610		7 Court Farm Barns
email: enquiries@nca-architecture.co.uk		Medcroft Road
www.nca-architecture.co.uk		Tackley, OXON
		OX5 3AL

21 Osler Road	Date: 04.01.2021
OX3 9BJ	Scale: 1:100 @ A3
	Status: Planning
	Drawn: RK
Proposed Side Elevations	
190278 - A - EL - 211	Revision: B