



Existing Front Elevation

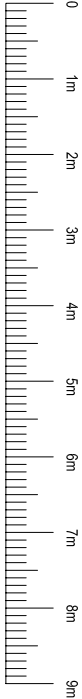

SCALE

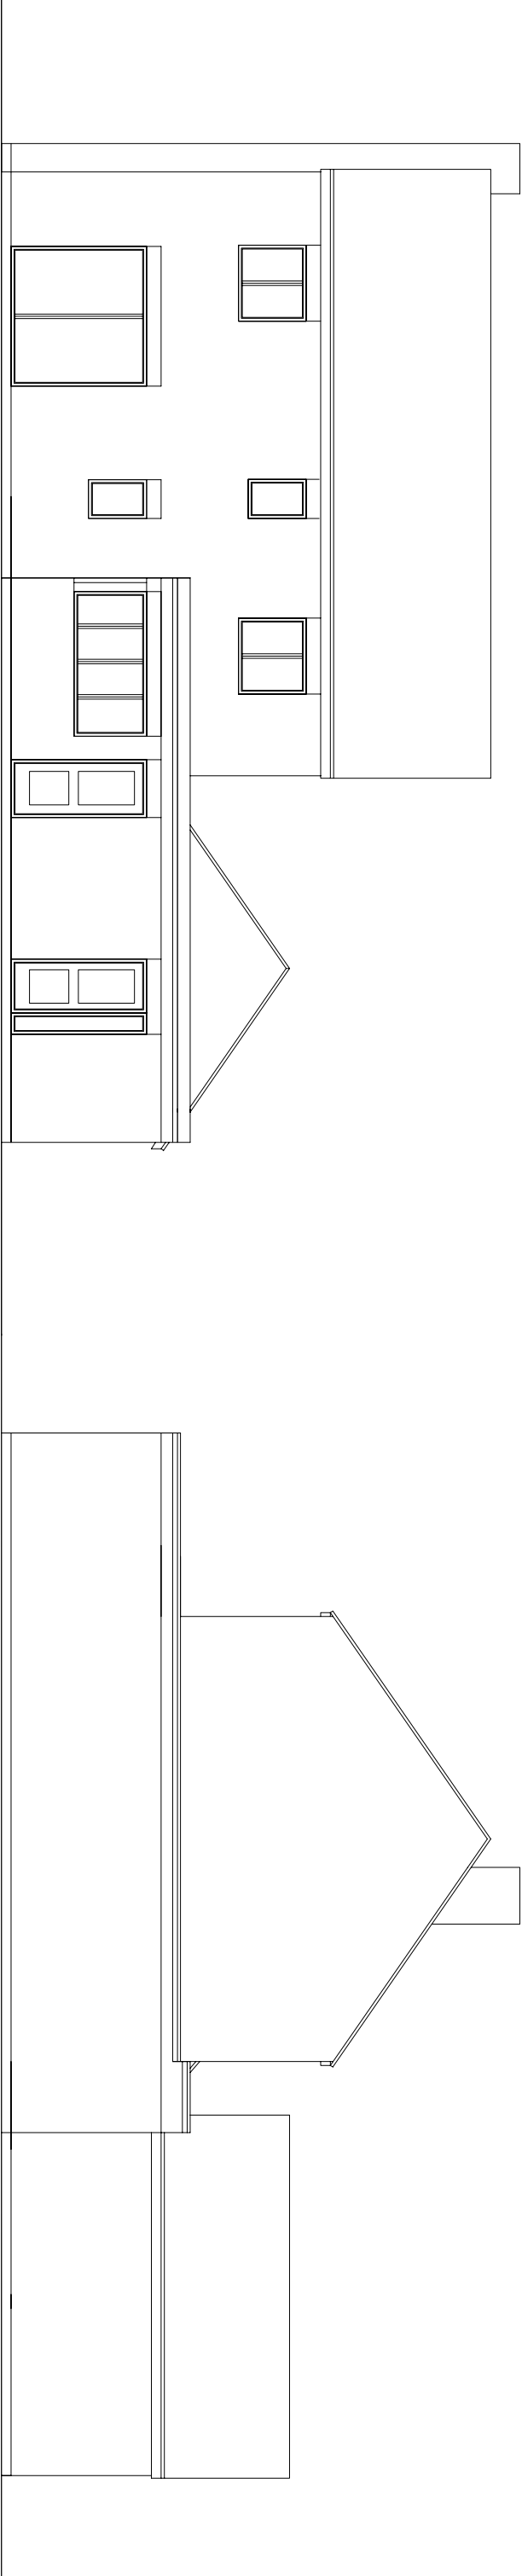

Existing Rear Elevation

Existing Side Elevation