



SECTION 1:50 AT A3

Diagram 5.1 Critical locations in internal and external walls

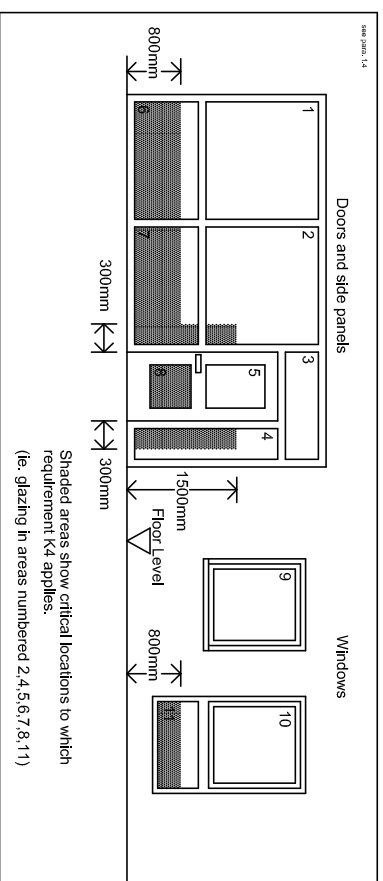

Glass and Glazing - protection against impact

Critical Locations
 The following locations may be considered 'critical' in terms of safety:
 a. between finished floor level and 800mm above that level in internal and external walls and partitions (see diagram 1)
 b. between finished floor level and 1500mm above that level in a door or side panel, close to either edge of the door (see diagram 1)

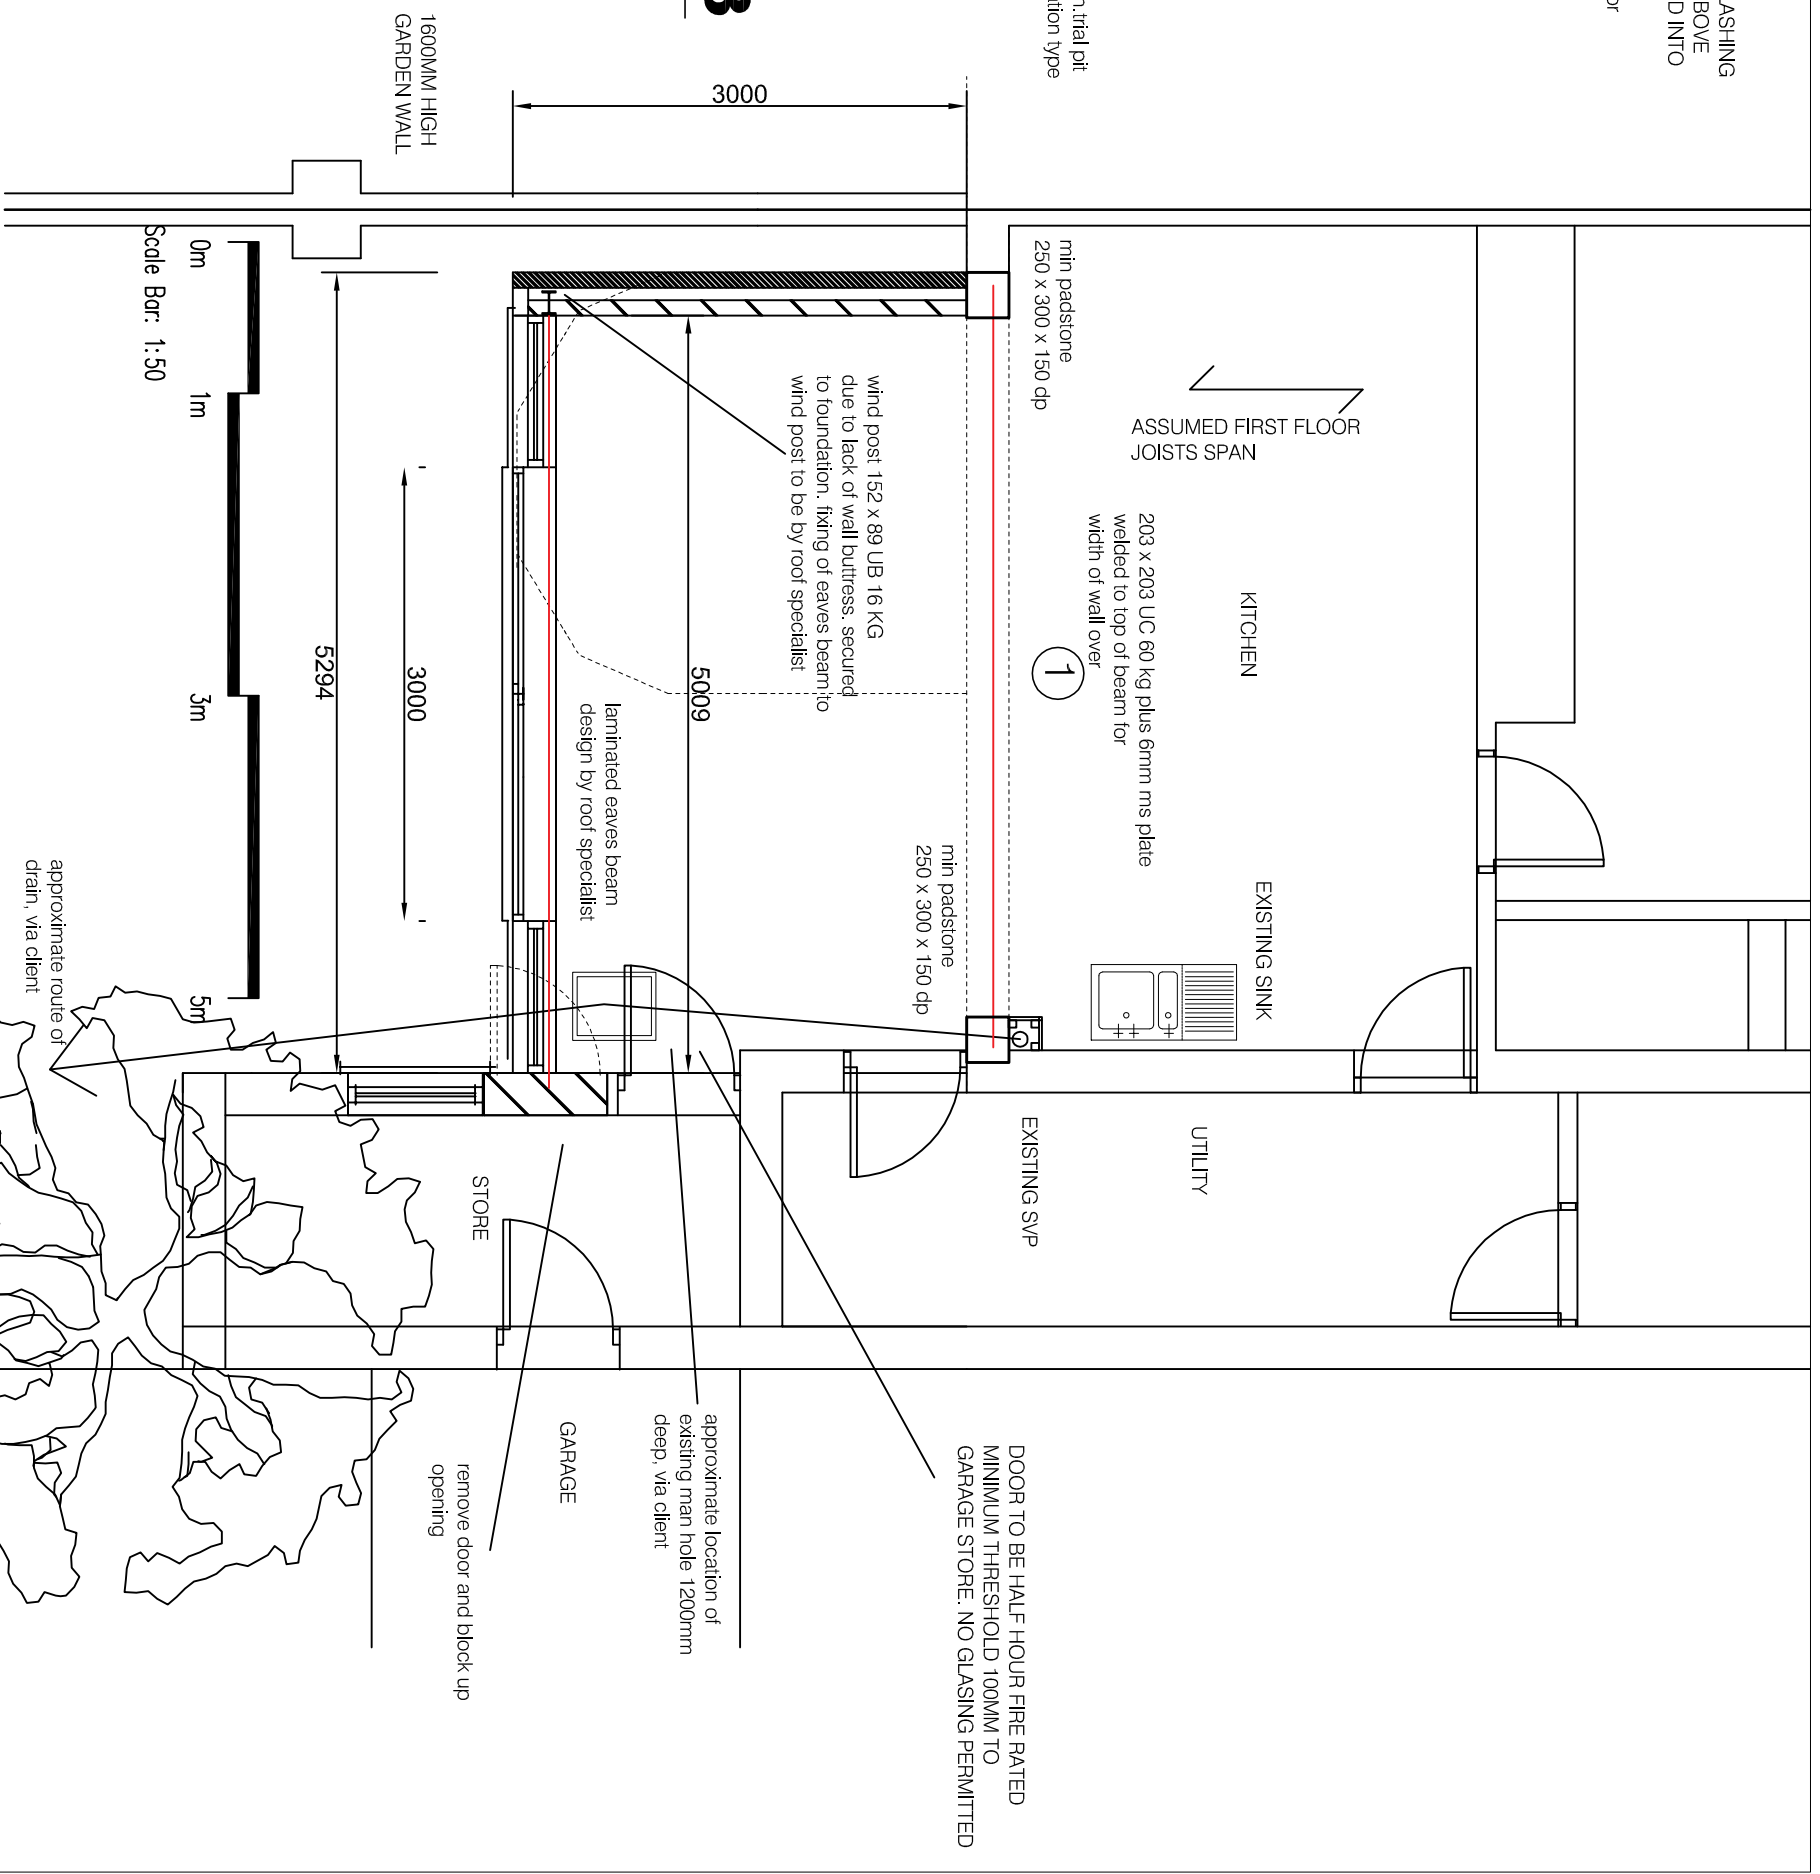

PROPOSED GROUND AT 1:50