





**Existing Front Elevation**

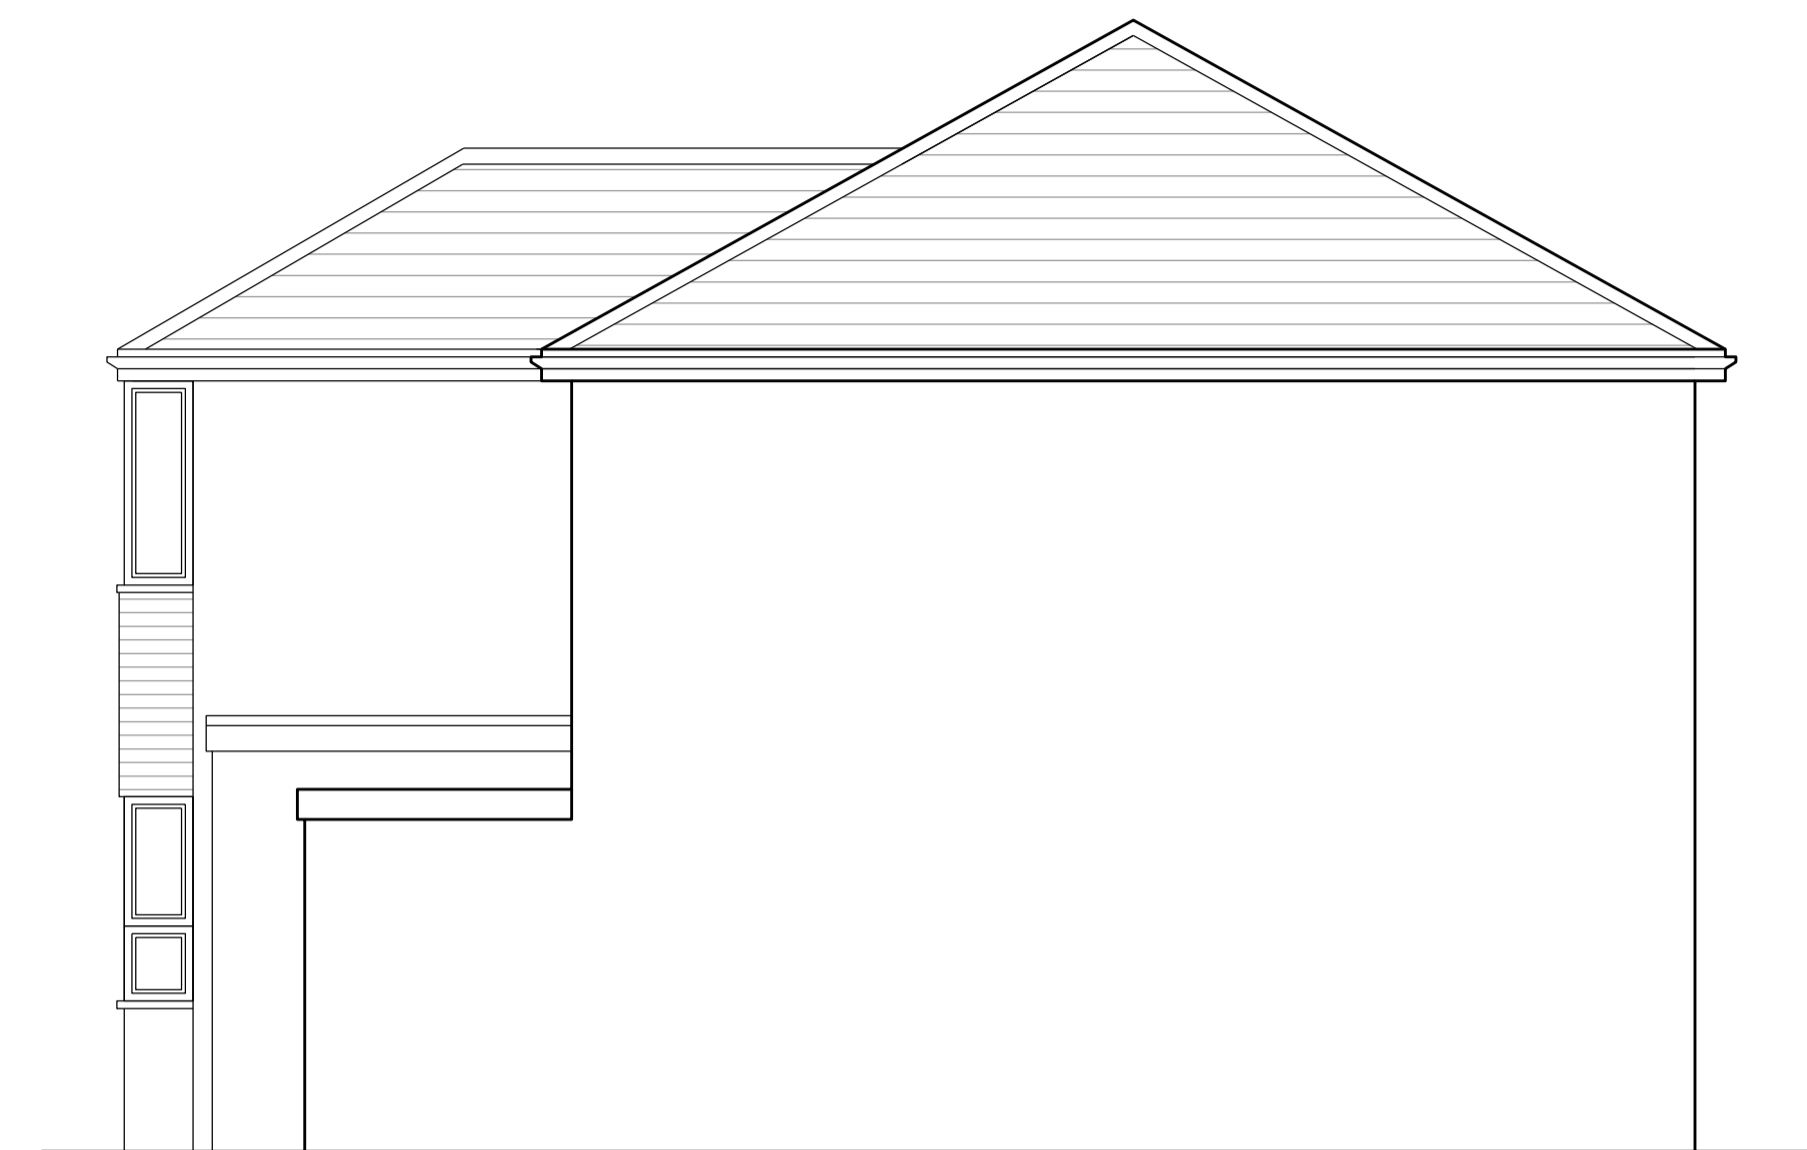

**Existing Side Elevation**



**Existing Rear Elevation**

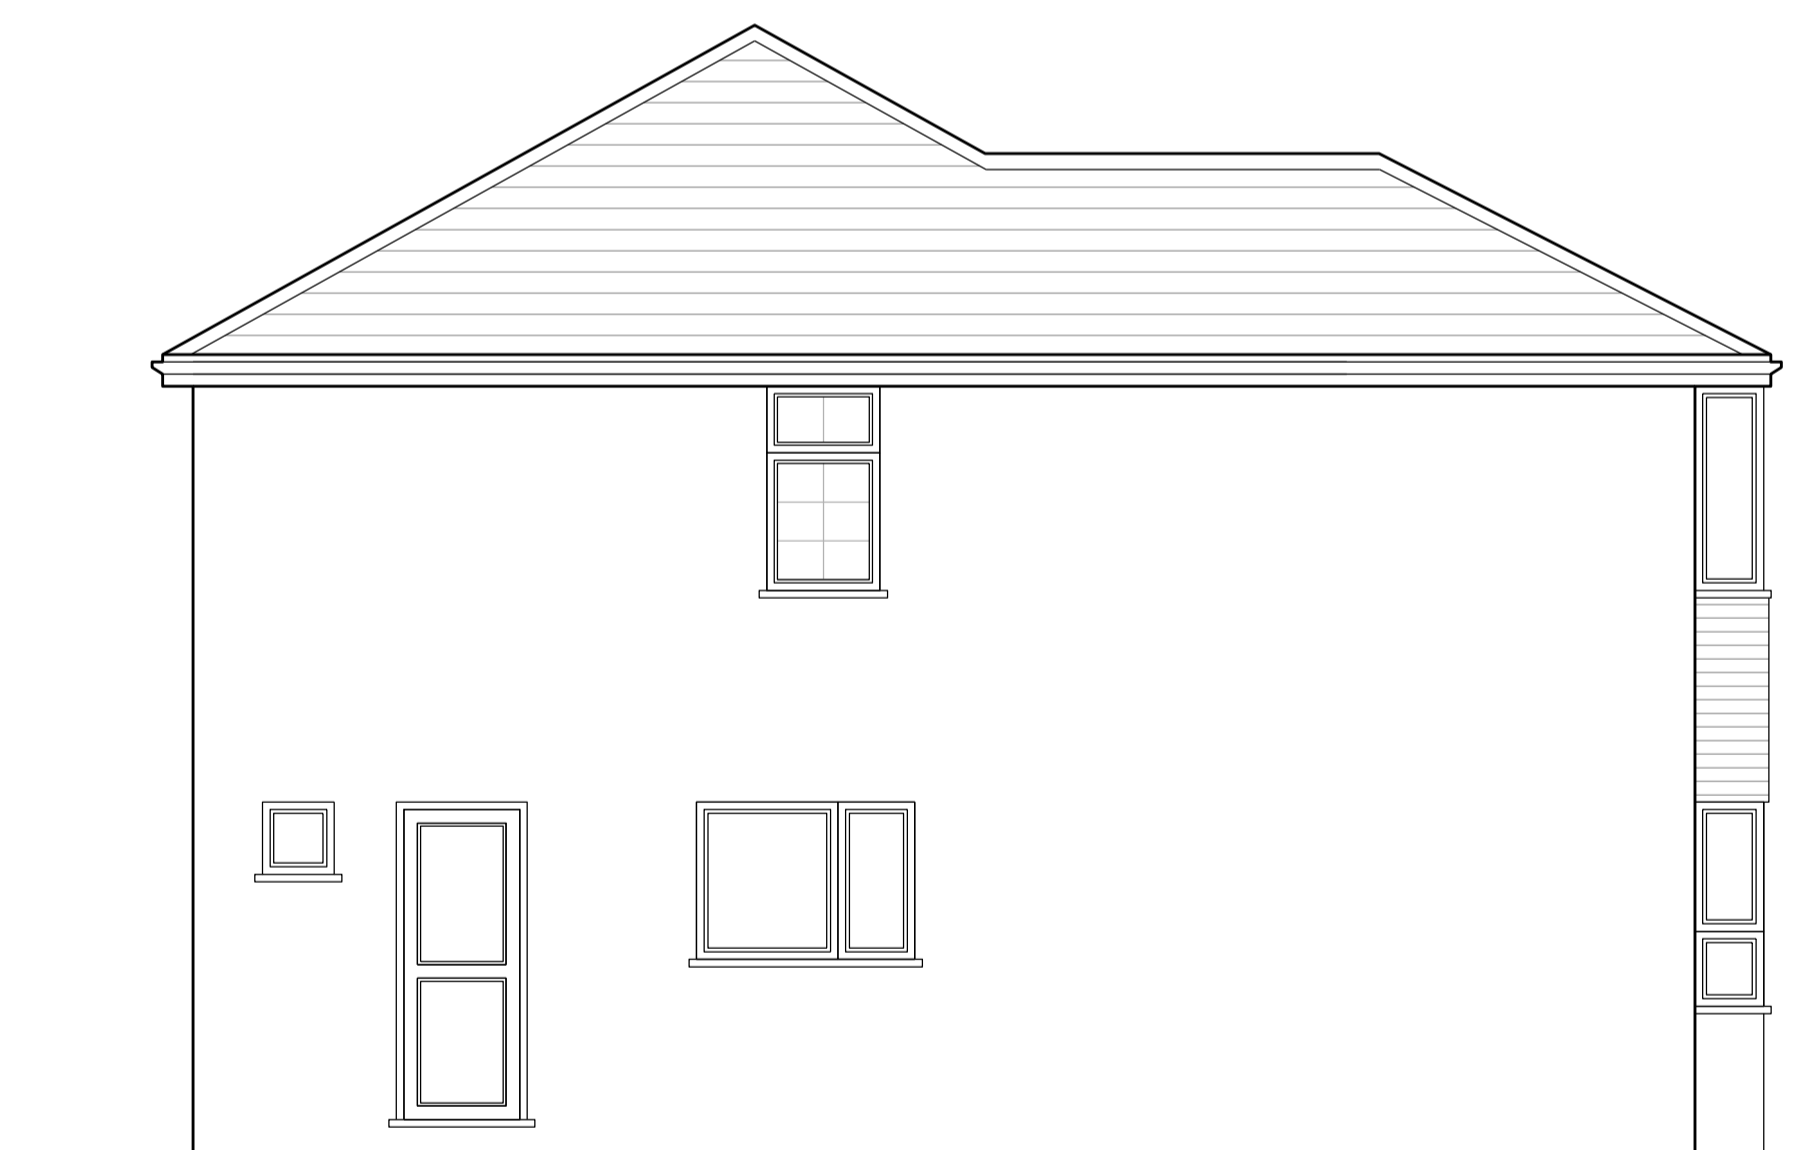

**Existing Side Elevation**

